
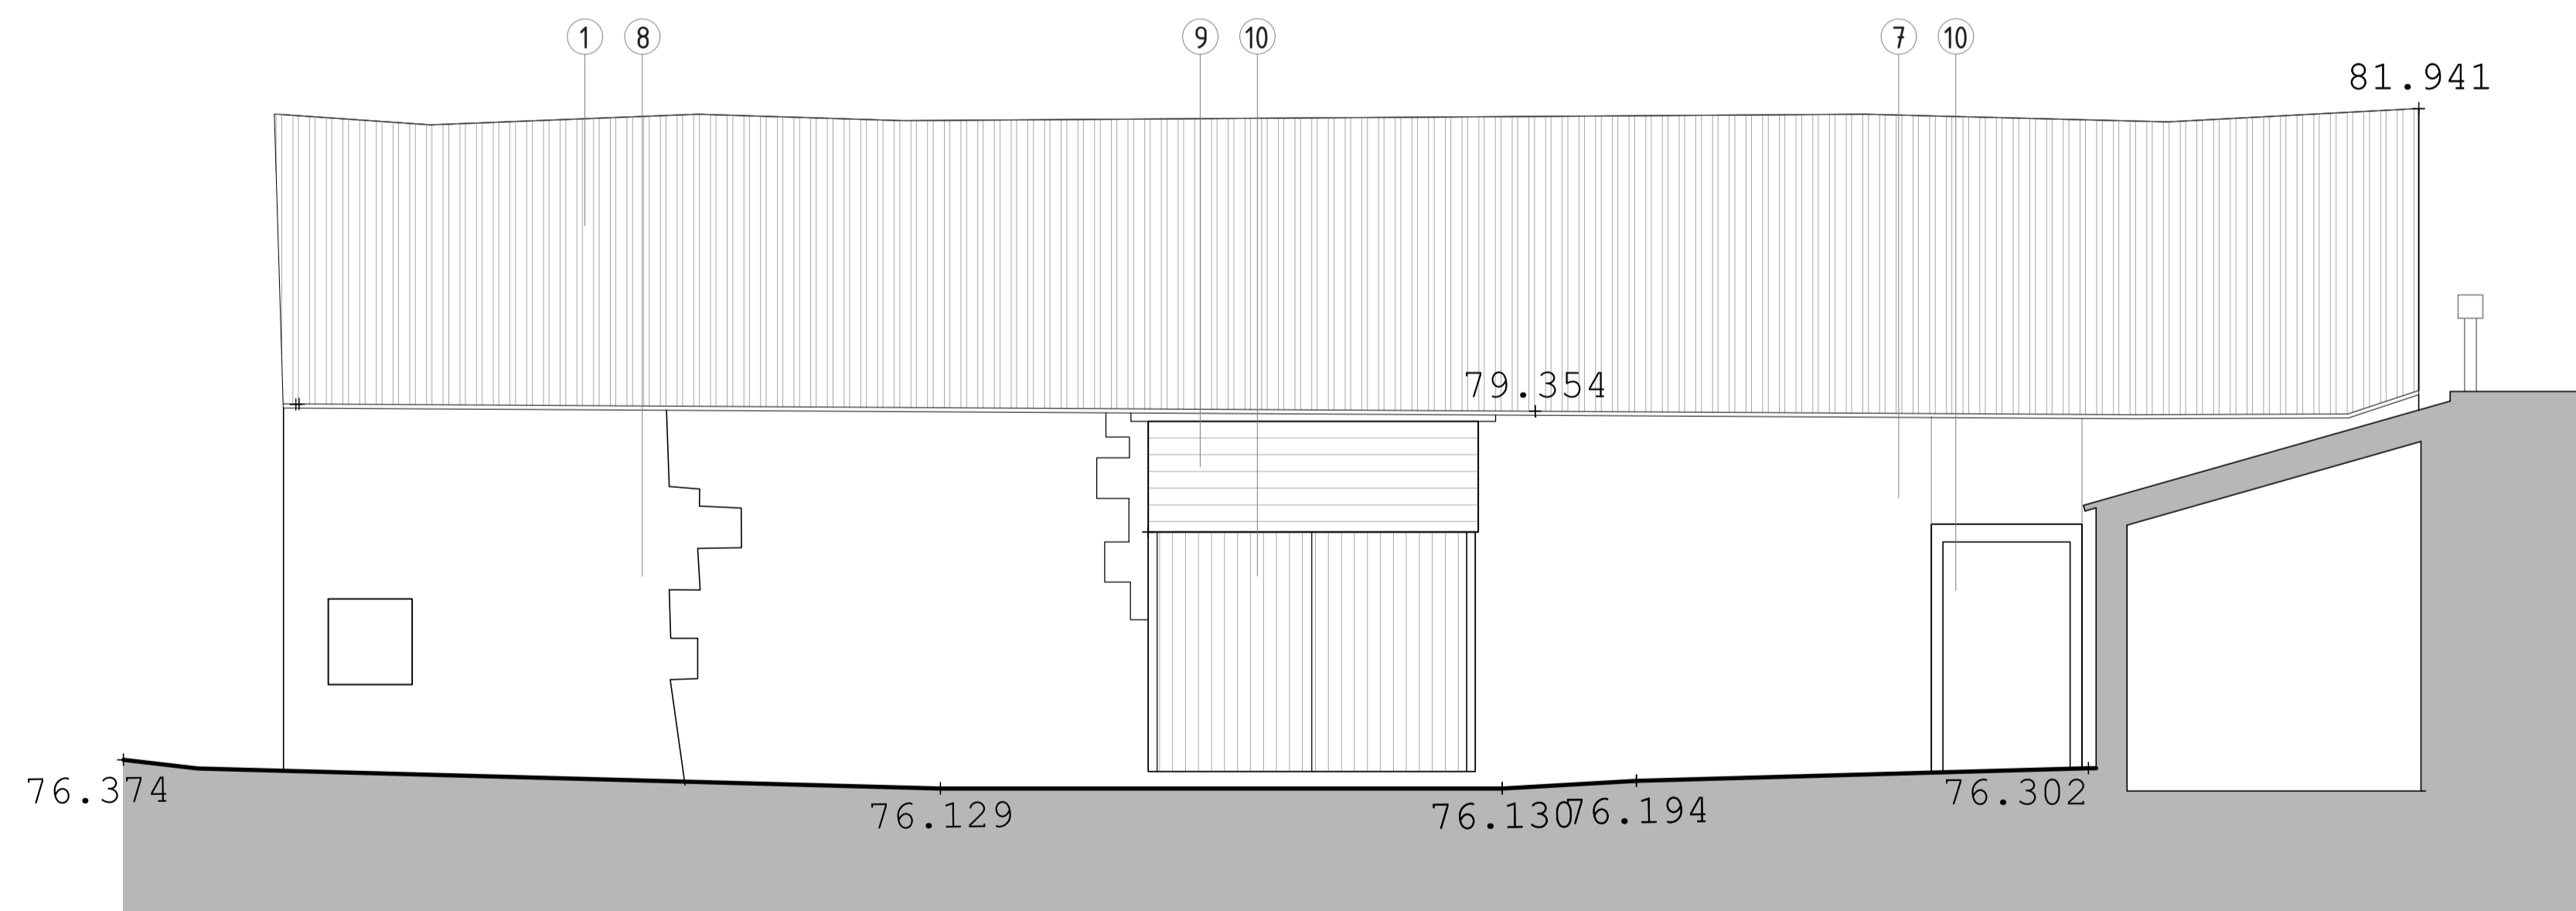


EXISTING SOUTH COURTYARD ELEVATION
1:100 @ A3 // 1:50 @ A1

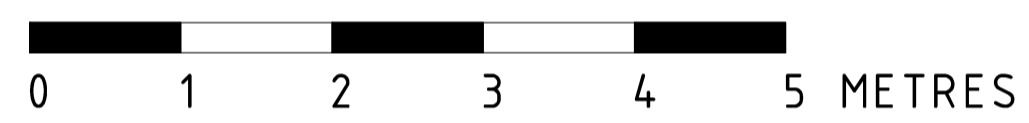

EXISTING WEST COURTYARD ELEVATION
1:100 @ A3 // 1:50 @ A1

NOTES: THIS DRAWING IS THE COPYRIGHT OF MODH DESIGN LTD. IT MAY NOT BE COPIED, ALTERED OR REPRODUCED WITHOUT WRITTEN AUTHORITY. THE USE OF THIS DRAWING BY THIRD PARTIES IS ENTIRELY AT THEIR OWN RISK.


THE DRAWING MUST NOT BE SCALED. ALL LEVELS AND DIMENSIONS MUST BE CHECKED ON SITE. FIGURED DIMENSIONS MUST BE CHECKED ON SITE, FIGURED DIMENSIONS SHOULD BE TAKEN IN PREFERENCE TO SCALED DIMENSIONS.

FOR PLANNING APPLICATION
SUBMISSION PURPOSES ONLY

LEGEND:

1. CORRUGATED METAL ROOF
2. SINGLE PLY MEMBRANE ROOF
3. SLATE ROOF
4. TIMBER FASCIAS & SOFFITS
5. UPVC GUTTERS & DOWNPIPES
6. PAINTED / RENDERED WALLS IN LIGHT CREAM COLOUR
7. NATURAL COLOUR STONE WALL
8. RED BRICK WALL
9. TIMBER CLADDING
10. TIMBER WINDOWS & DOORS

REFERENCE PLAN

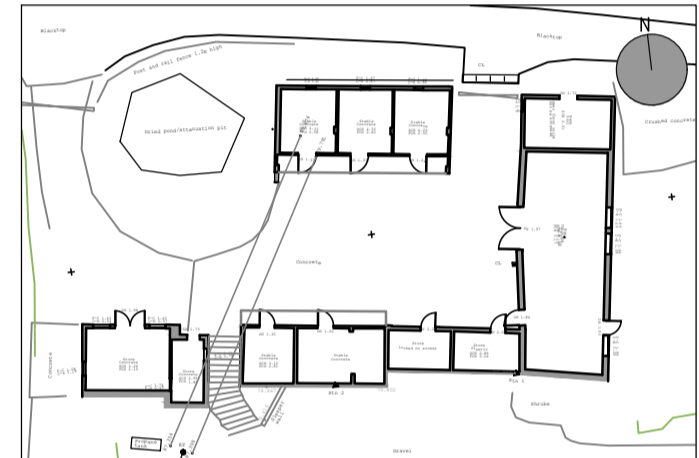

REVISIONS: DATE: NOTE:



A | STUDIO 1, NEW BARN FARM, SUN HILL, CALBOURNE, IDW PO30 4JA
T | 01983 555051
W | WWW.MODHDESIGN.CO.UK
E | HELLO@MODHDESIGN.CO.UK

CLIENT:
DANIEL & SUZANNE WHITEHOUSE

PROJECT:
CONVERSION OF BARN & STABLES TO ANNEXE:
LITTLE SULLEN FARM, BURNT HOUSE LANE,
NEWPORT, ISLE OF WIGHT, PO30 2PP

DRAWING TITLE:
EXISTING COURTYARD ELEVATIONS 2

SCALE: DATE: DRAWN:
1:50@A1 OCT 23 EF

STAGE: CHECKED BY:
PLANNING APPLICATION CC

JOB NUMBER: DRAWING NUMBER: REVISION:
MDA222.B PL 07 .