

NOTES: THIS DRAWING IS THE COPYRIGHT OF MODH DESIGN LTD. IT MAY NOT BE COPIED, ALTERED OR REPRODUCED WITHOUT WRITTEN AUTHORITY. THE USE OF THIS DRAWING BY THIRD PARTIES IS ENTIRELY AT THEIR OWN RISK.

THE DRAWING MUST NOT BE SCALED. ALL LEVELS AND DIMENSIONS MUST BE CHECKED ON SITE. FIGURED DIMENSIONS MUST BE CHECKED ON SITE, FIGURED DIMENSIONS SHOULD BE TAKEN IN PREFERENCE TO SCALED DIMENSIONS.

FOR PLANNING APPLICATION
SUBMISSION PURPOSES ONLY

LEGEND:

1. CORRUGATED METAL ROOF
2. SINGLE PLY MEMBRANE ROOF
3. SLATE ROOF
4. TIMBER FASCIAS & SOFFITS
5. UPVC GUTTERS & DOWNPIPES
6. PAINTED / RENDERED WALLS IN LIGHT CREAM COLOUR
7. NATURAL COLOUR STONE WALL
8. RED BRICK WALL
9. TIMBER CLADDING
10. TIMBER WINDOWS & DOORS
11. METAL STANDING SEAM ROOF & WALL PANELS, IN COLOUR CAMOUFLAGE, RAL 110 50 10 (LIGHT GREY GREEN)
12. PAINTED TIMBER FASCIA & SOFFITS TO MATCH COLOUR OF WINDOWS
13. LINDAB METAL GUTTERS, HOPPERS & DOWNPIPES
14. VERTICAL INTERLOCKING SIBERIAN LARCH BURNED BLACK TIMBER CLADDING, 93MM PROFILE
15. HORIZONTAL INTERLOCKING SIBERIAN LARCH BURNED BLACK TIMBER CLADDING, 93MM PROFILE
16. 'SMART' POWDER COATED ALUMINIUM TEXTURED BLACK WINDOWS & DOORS, KL15ST

REFERENCE PLAN



A 28.02.24 MATERIALS UPDATED

REVISIONS: DATE: NOTE:



A | STUDIO 1, NEW BARN FARM, SUN HILL, CALBOURNE, IDW P030 4JA
T | 01983 555051
W | WWW.MODHDESIGN.CO.UK
E | HELLO@MODHDESIGN.CO.UK

CLIENT:
DANIEL & SUZANNE WHITEHOUSE


PROJECT:
CONVERSION OF BARN & STABLES TO ANNEXE:
LITTLE SULLEN FARM, BURNT HOUSE LANE,
NEWPORT, ISLE OF WIGHT, P030 2PP

DRAWING TITLE:
PROPOSED COURTYARD ELEVATIONS 1

SCALE: 1:50@A1 DATE: OCT 23 DRAWN: EF


STAGE: PLANNING APPLICATION CHECKED BY: CC

JOB NUMBER: MDA222.B DRAWING NUMBER: PL 12 REVISION: A

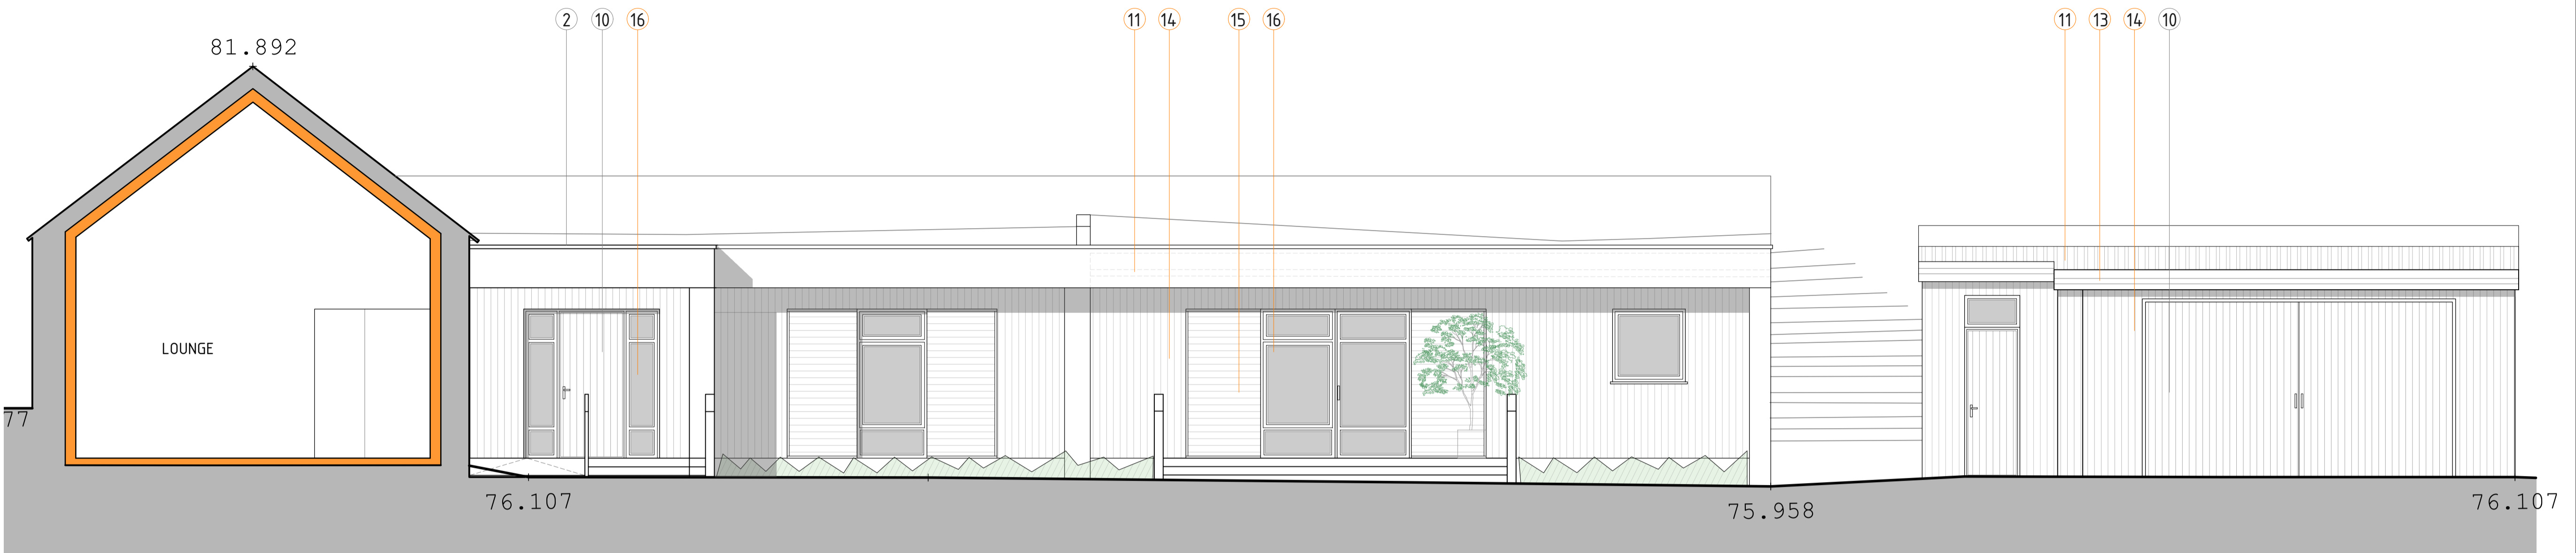

PROPOSED NORTH COURTYARD ELEVATION

1:100 @ A3 // 1:50 @ A1

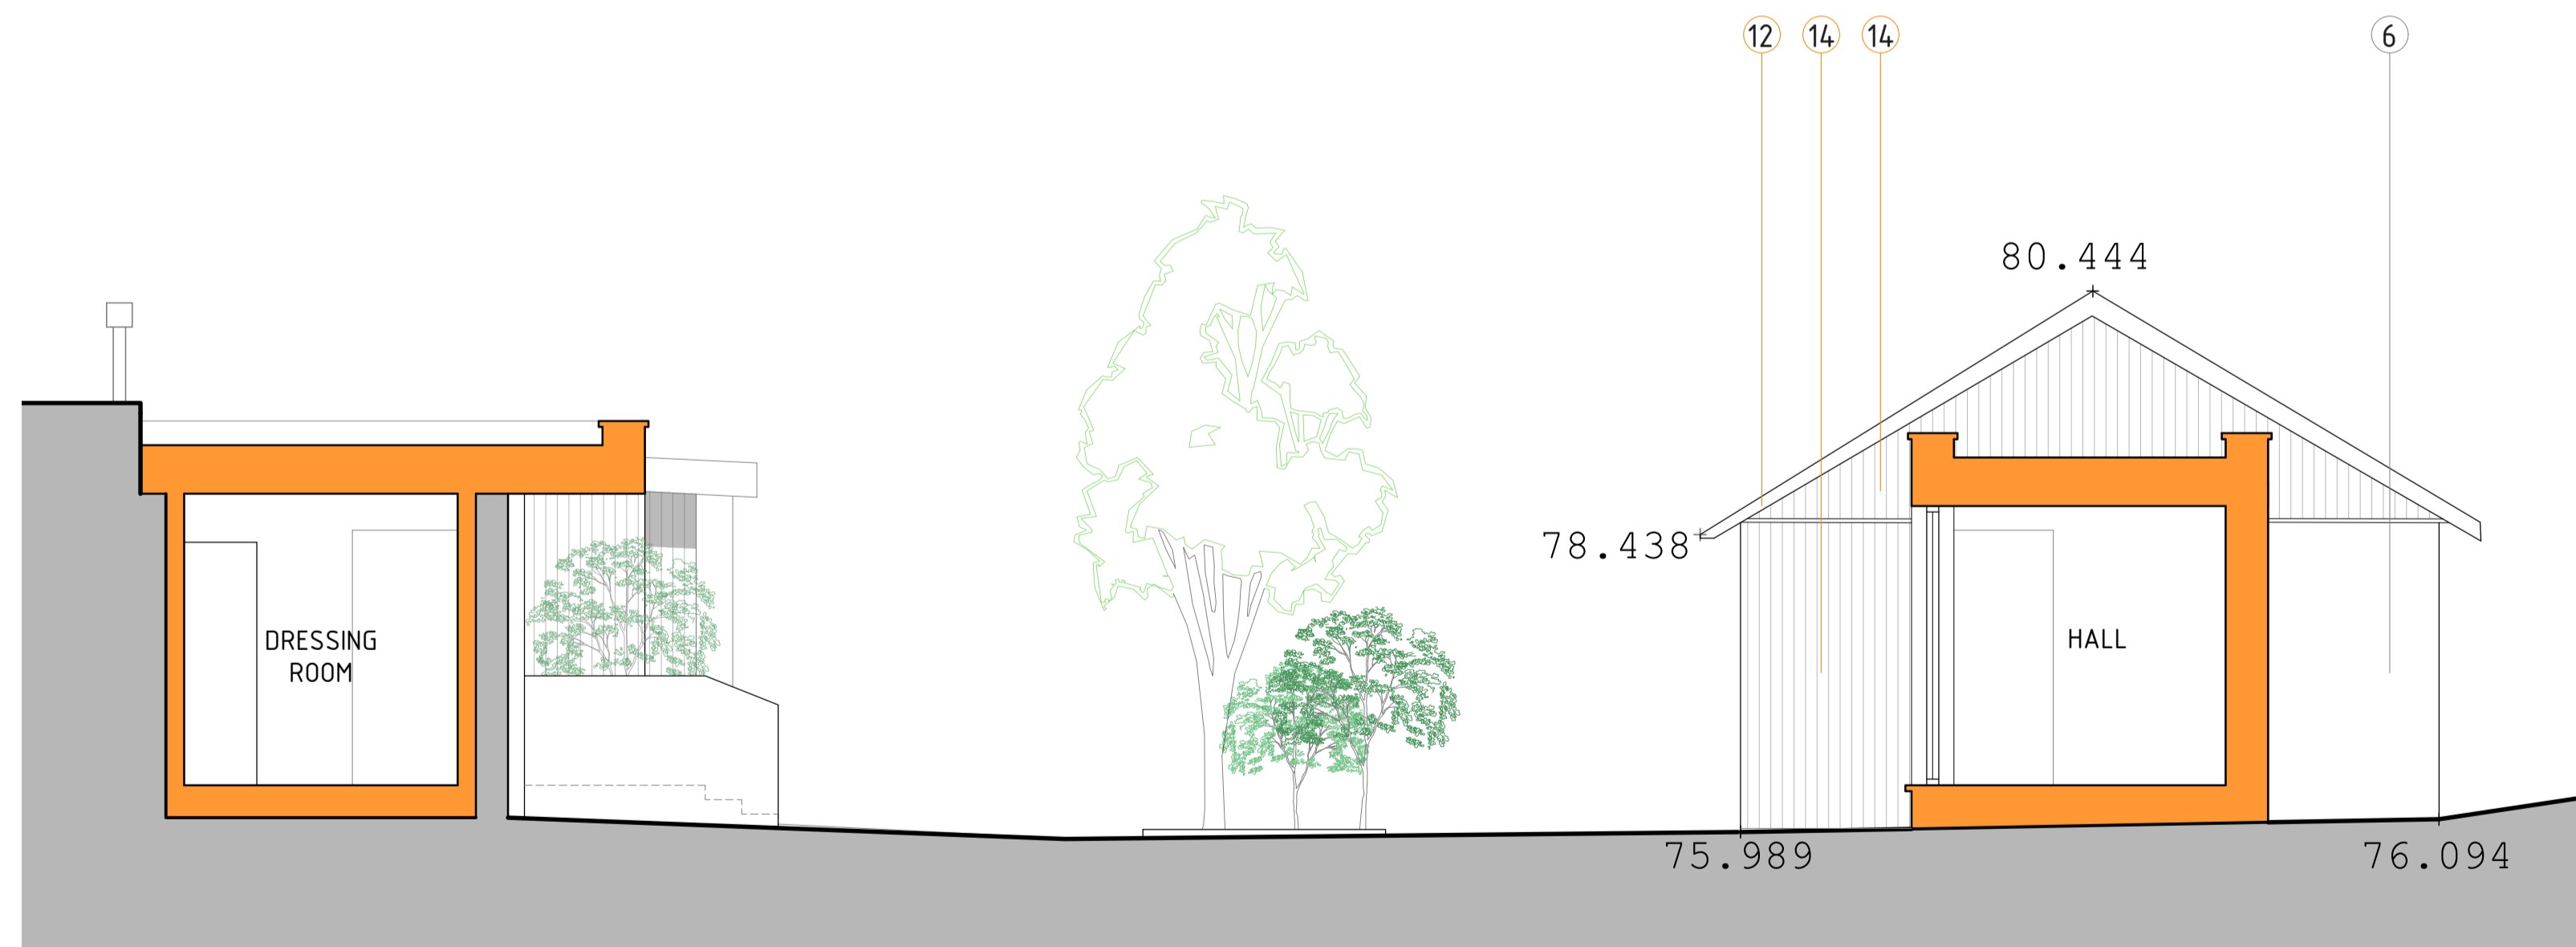

PROPOSED EAST COURTYARD ELEVATION

1:100 @ A3 // 1:50 @ A1