

NOTES: THIS DRAWING IS THE COPYRIGHT OF MOOH DESIGN LTD. IT MAY NOT BE COPIED, ALTERED OR REPRODUCED WITHOUT WRITTEN AUTHORITY. THE USE OF THIS DRAWING BY THIRD PARTIES IS ENTIRELY AT THEIR OWN RISK.

THE DRAWING MUST NOT BE SCALED. ALL LEVELS AND DIMENSIONS MUST BE CHECKED ON SITE. FIGURED DIMENSIONS MUST BE CHECKED ON SITE. FIGURED DIMENSIONS SHOULD BE TAKEN IN PREFERENCE TO SCALED DIMENSIONS.

FOR PLANNING APPLICATION
SUBMISSION PURPOSES ONLY

- LINE DENOTES SITE APPLICATION BOUNDARY
- LINE DENOTES SITE OWNERSHIP BOUNDARY

REVISIONS: DATE: NOTE:



A | STUDIO 1, NEW BARN FARM, SUN HILL, CALBOURNE, IOW PO30 4JA
 T | 01983 555051
 W | WWW.MOODDESIGN.CO.UK
 E | HELLO@MOODDESIGN.CO.UK

CLIENT:
DANIEL & SUZANNE WHITEHOUSE


PROJECT:
CONVERSION OF STABLES & BARN TO ANNEXE:
LITTLE SULLEN FARM, BURNT HOUSE LANE,
NEWPORT, ISLE OF WIGHT, PO30 2PP

DRAWING TITLE:
SITE LOCATION PLAN

SCALE: 1:2500@A3 DATE: OCT 23 DRAWN: EF

STAGE: PLANNING APPLICATION CHECKED BY: CC

JOB NUMBER: MDA222.B DRAWING NUMBER: PL 01 REVISION: .

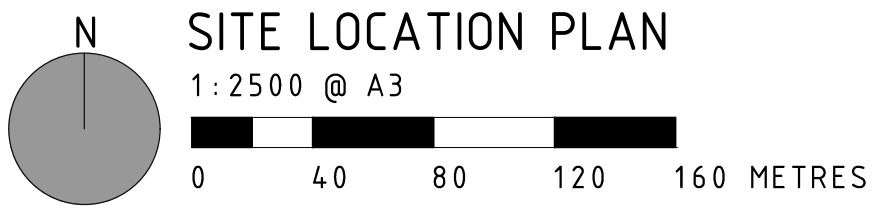

SITE LOCATION PLAN
1:2500 @ A3