




Elevation A
 Refer to Drawing No: 1MC08-BBV_MSD-PL-DGA-NS01_NL02-135602
 Scale 1:500 @ A1

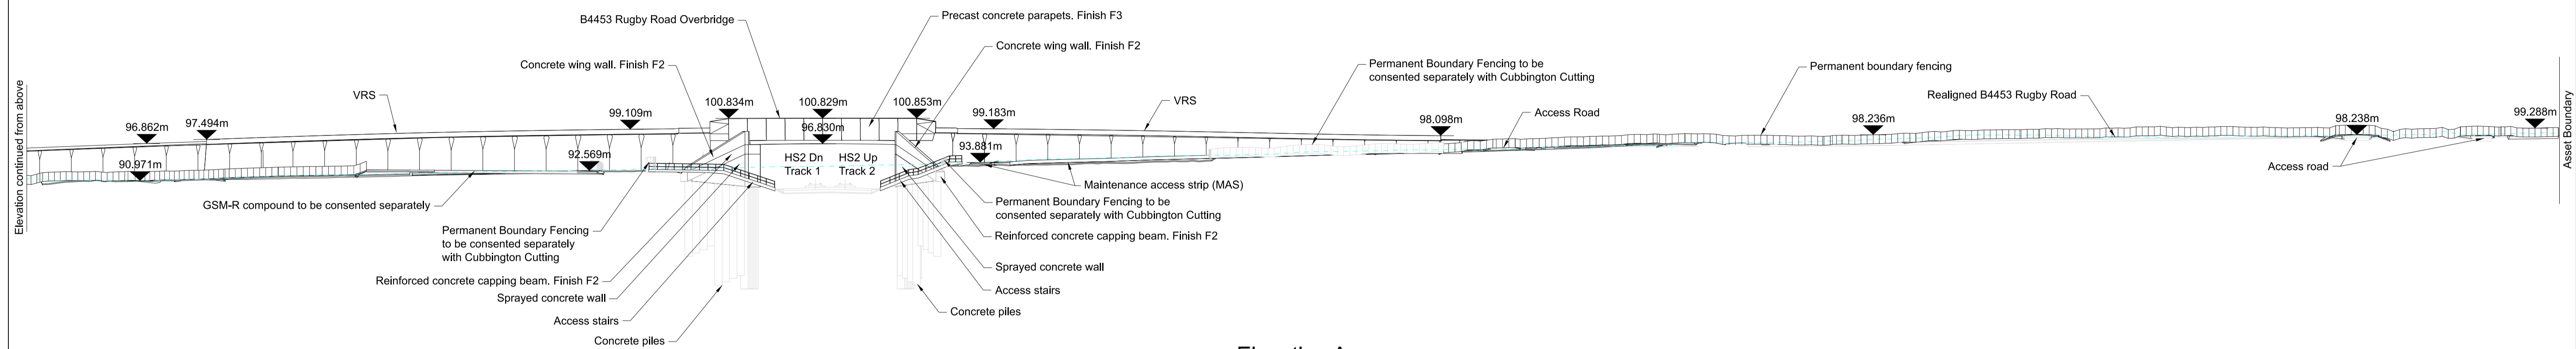

Elevation A
 Refer to Drawing No: 1MC08-BBV_MSD-PL-DGA-NS01_NL02-135602
 Scale 1:500 @ A1

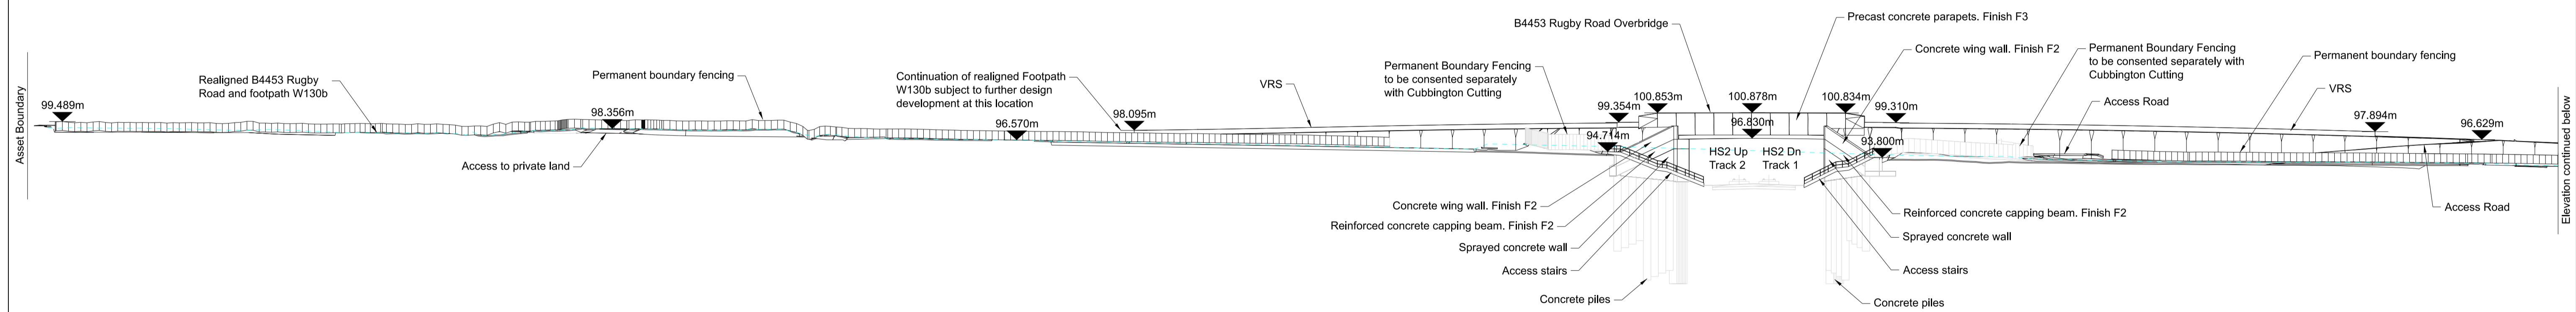

Elevation B
 Refer to Drawing No: 1MC08-BBV_MSD-PL-DGA-NS01_NL02-135602
 Scale 1:500 @ A1

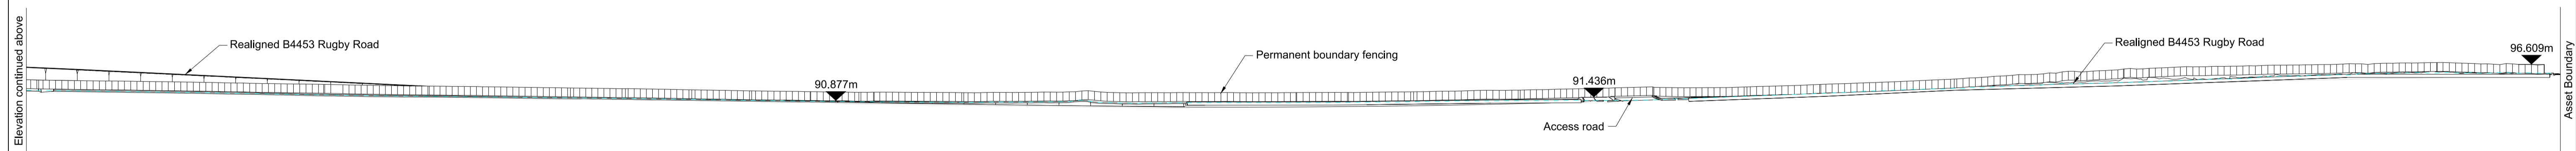

Elevation B
 Refer to Drawing No: 1MC08-BBV_MSD-PL-DGA-NS01_NL02-135602
 Scale 1:500 @ A1



Rev	Description	Drawn	Checked	Approved	Con App	Scale with caution as distortion can occur.
C01	For HS2 Acceptance	NDUN	SGAI	JMBO	EJOH	HS2 accepts no responsibility for any circumstances which arise from the reproduction of this document after alteration, amendment or abbreviation or if it is issued in part or issued incompletely in any way.
P03	Issued for Stage Acceptance	NDUN	SGAI	JMBO	---	© Crown Copyright and database right 2018. All rights reserved. Ordnance Survey Licence number 100049190
P02	Issued for Stage Acceptance	NDUN	SGAI	JMBO	---	© Crown Copyright material is reproduced with the permission of Land Registry under delegated authority from the Controller of HMSO.
P01	First Issue	NDUN	JDGR	JMBO	---	This material was last updated on 2018 and may not be copied, distributed, sold or published without the formal permission of Land Registry. Only an official copy of a title plan or register obtained from the Land Registry may be used for legal or other official purposes.

Legends/Notes:	
	Existing ground line
	Landscape Earthworks
	Works for approval
	Works not for approval
	Indicates level above project datum (A.P.D)

Official
 Creator/Organator
 Balfour Beatty VINCI

Project/Contract			
(N1) Long Itchington Wood Tunnel to Birmingham Interchange Station			
Zone	Ufton To Cubbington	Drawn	NDUN
		Checked	SGAI
		Approved	JMBO
Drawing Title	B4453 Rugby Road Overbridge	Date	23/02/24
	HS2 Consents ID WAC.PS.10053	Scale	1:500
	Elevations A & B	Deliverable	Yes (MIDP)
		Gate	DD
		Size	A1
		Suitability	S4
Drawing No.	1MC08-BBV_MSD-PL-DEL-NS01_NL02-135604	Rev.	C01

For Approval

This document is issued for the party which commissioned it and for specific purposes connected with the captioned project only. It should not be relied upon by any other party or used for any other purpose. We accept no responsibility for the consequences of this document being relied upon by any other party, or being used for any other purpose, or containing any error or omission which is due to an error or omission in data supplied to us by other parties.