

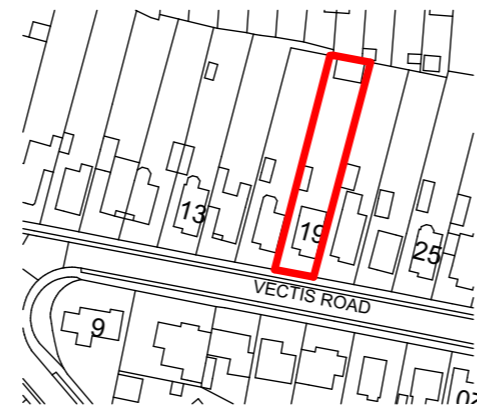


Ordnance Survey, (c) Crown Copyright 2024. All rights reserved. Licence number 100022432

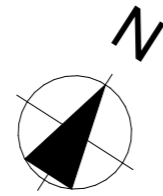

Scale 1:2000

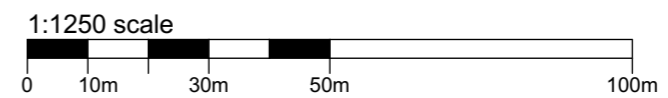

PLANNING APPROVAL			
Revision	Description	Date	Drawn
P1	Planning Submission	10.01.24	MK

Designer :



Project :

**19 Vectis Road, Gosport, PO12
 2QD**

Proposed alterations

Drawing :

Location Plan

Date : Jan 2024 Scale : 1:2000 @ A1

Drawing No. : 17 / 001 / 102 Status : PLANNING Revision: P1