



Scale 1:50
0 1 2 3 4 5

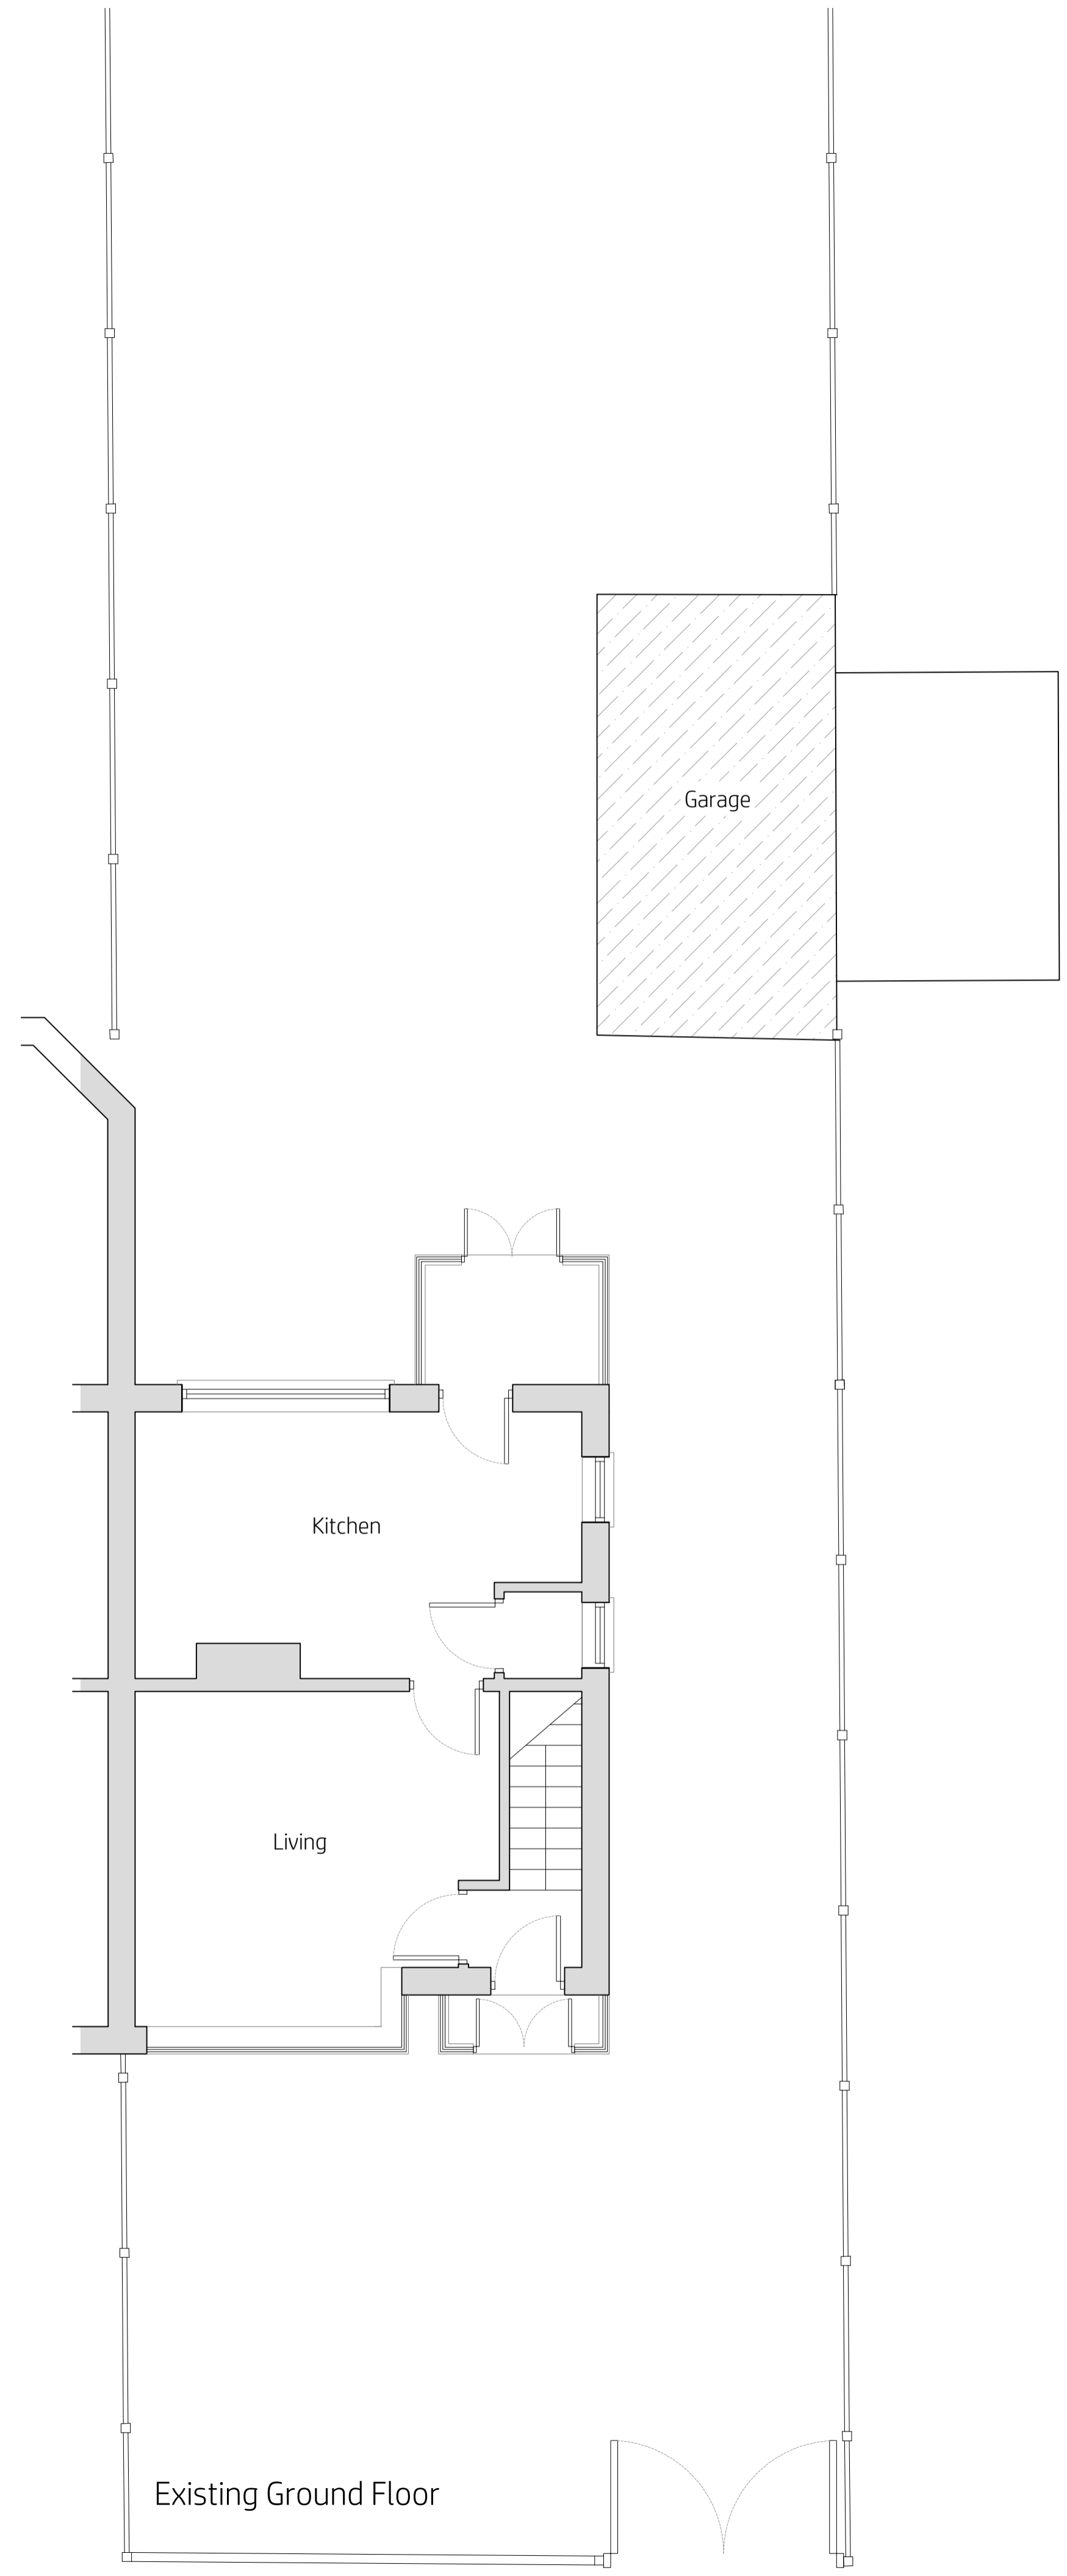

Existing Ground Floor

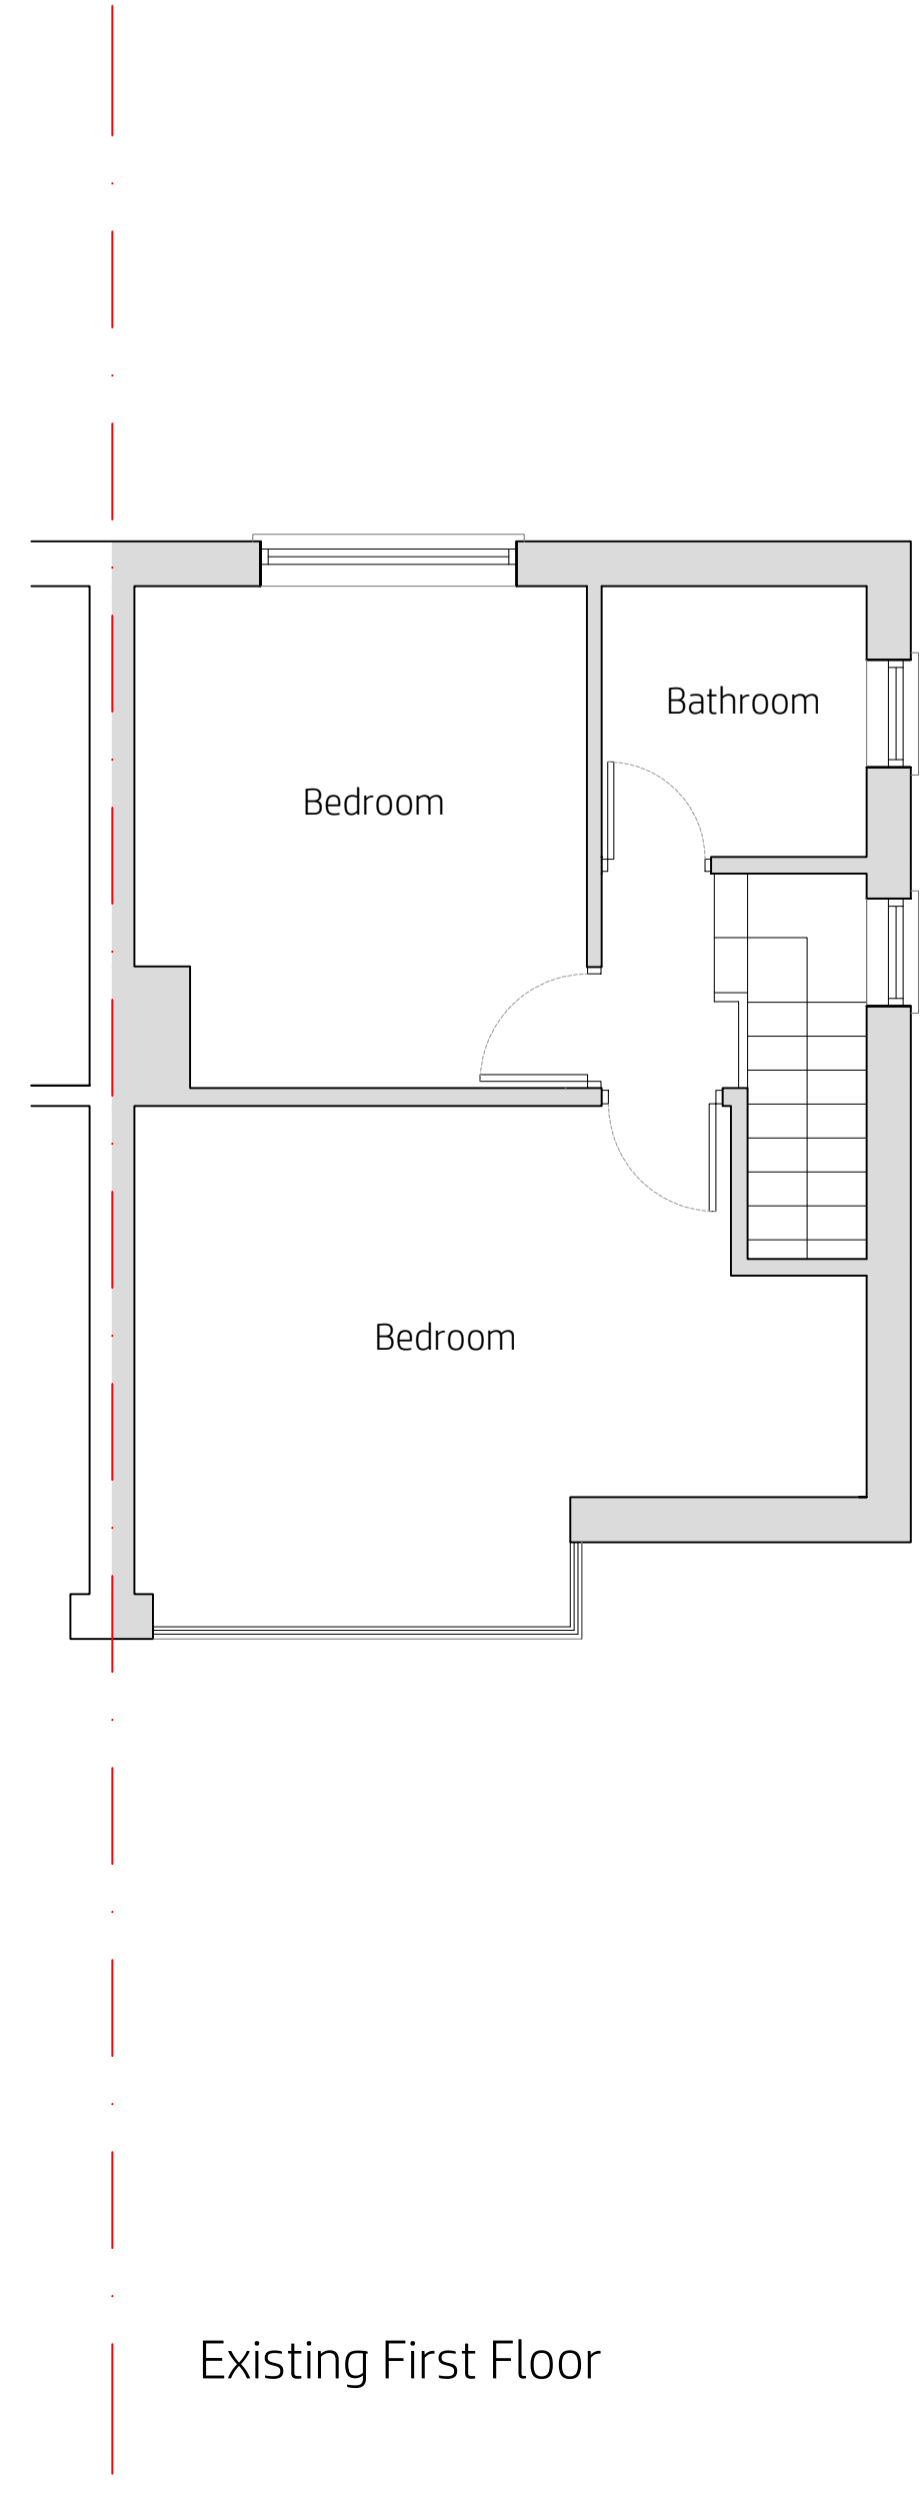

Existing First Floor

project
18 Crescent Park
Stockport
SK4 2HS

scale
1:50@A1
1:100@A3

drawn by
klh

drawing number
KH846-001

revision	description	date

Existing Plans

kieranhibbsarchitecture
27 Pioneer Road
Macclesfield
SK11 7ZB

kieranhibbs@gmail.com
Mobile: 07584049322

kieranhibbsarchitecture

