
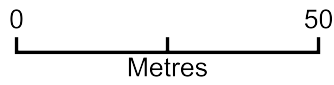


# LOCATION PLAN

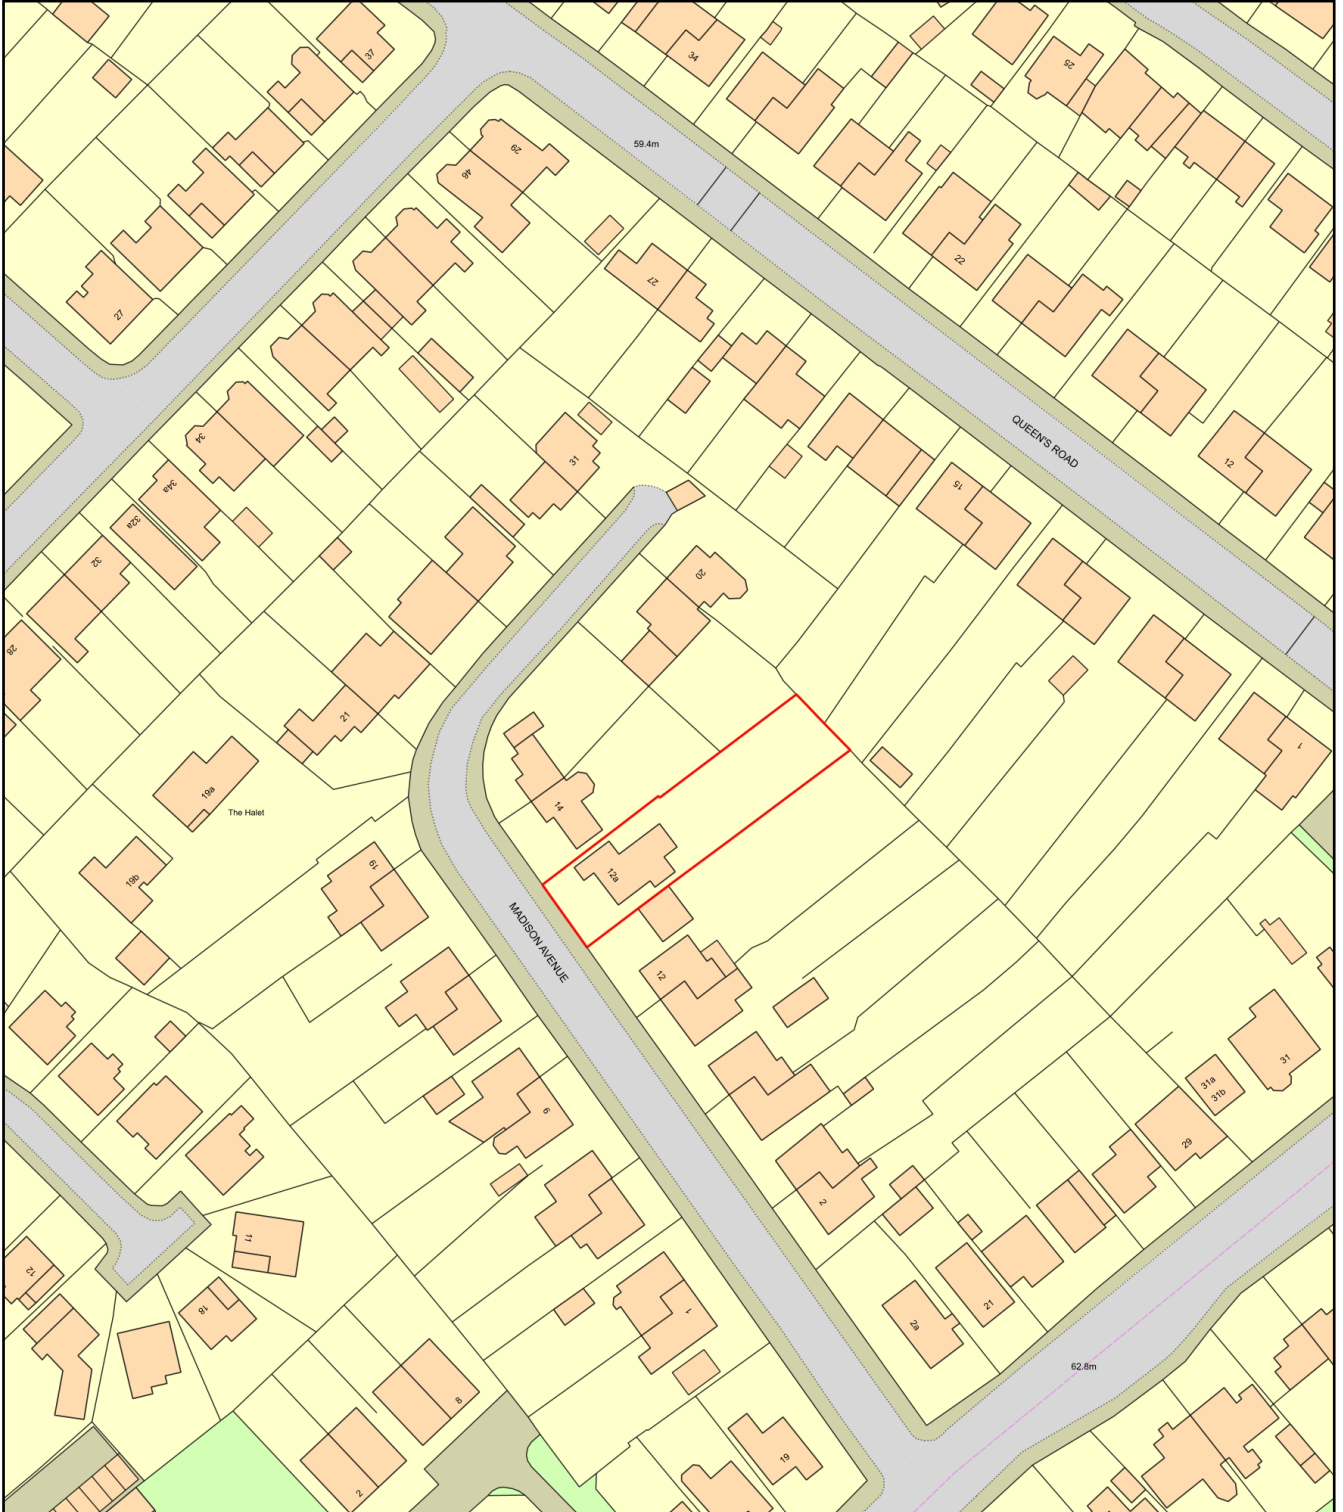

Plan Produced for: Colin & Maureen Buckley

Date Produced: 13 Nov 2023

Plan Reference Number: TQRQM23317212906071

Scale: 1:1250 @ A4