

Key:

Application Site



106 Micklegate  
York  
North Yorkshire  
YO1 6JX

t: 01904 848 898  
e: admin@massarchitecture.com  
w: www.massarchitecture.com

NOTES:

1. Do not scale from this drawing.
2. All dimensions to be checked on site by the Contractor and such dimensions to be their responsibility
3. Report all drawing errors and omissions to the Architect.

CLIENT:

Brendan Hopkins

PROJECT TITLE:

28 Gillygate, York

DRAWING TITLE / LOCATION:

Location Plan

SCALE @ A4

1 : 1250

DATE

04/04/2023

PROJECT #

A407

DRAWN

SS

CHECKED


GM

DRAWING NAME

PROJECT	ORIGIN	ZONE	LEVEL	TYPE	ROLE	NO. #
A407	MAS	XX	ZZ	DR	A	098



STATUS	SUITABILITY DESCRIPTION
S2	For information

REV	DESCRIPTION	BY	DATE
P1	Planning issue	SS	04/04/23

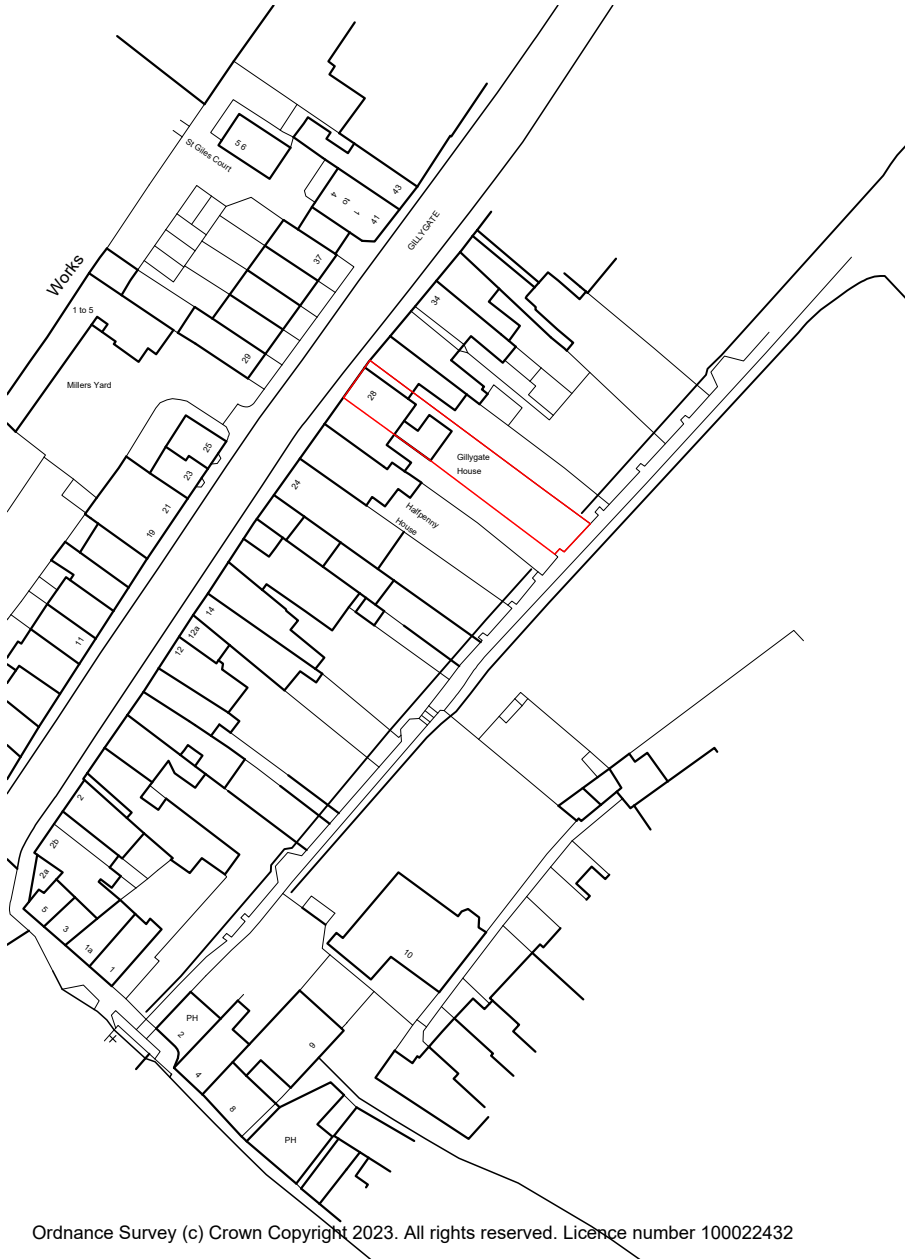

Ordnance Survey (c) Crown Copyright 2023. All rights reserved. Licence number 100022432

Scale 1:1250

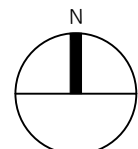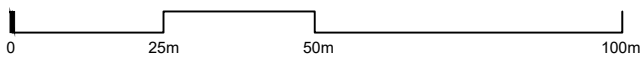

# Location Plan