



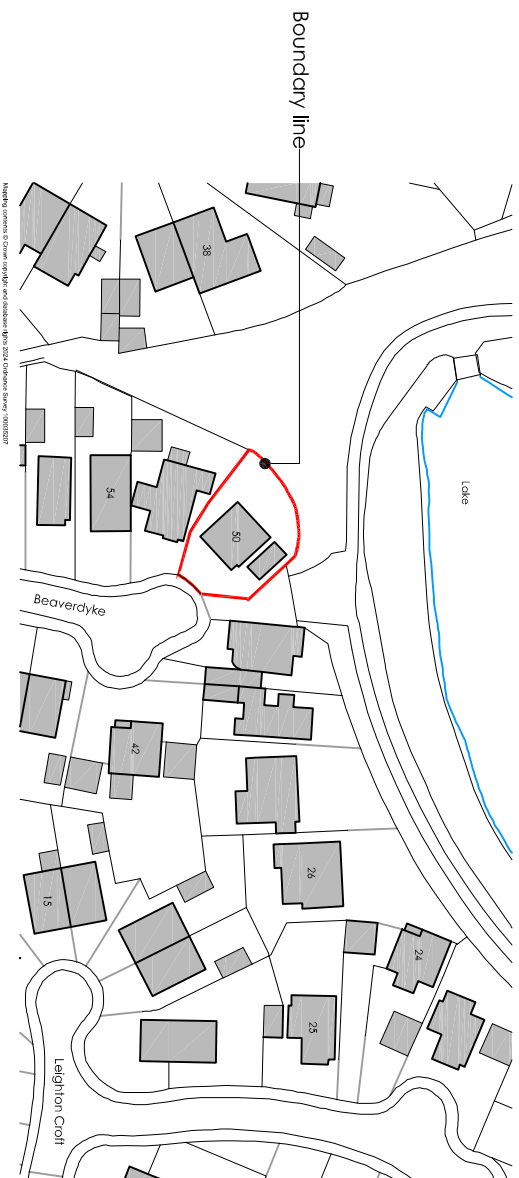


Notes:
 The contractor is responsible for checking dimensions, any discrepancies to be determined by the architects before proceeding with the works.
 No dimensions to be scaled from drawing, figured dimensions to be worked to in all cases.
 All materials used and work undertaken to be in accordance with relevant British Standard Codes Of Practice and the Building Regulations with subsequent amendments.
 ● The contents of this drawing are the property of Mike Firing Chartered Architects and must not be reproduced without their expressed written consent.

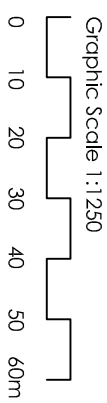

Project: 50 Beaverdyke, York, YO30 5ZG	
Title: Site Location Plan	
Client: Mr & Mrs Keech	
Scale: 1:1250 @ A4	Date: February 2024
Drawn By: SA	Drawing Number: 1078.001
Revision:	
 <p>Finig Associates Chartered Architects "Spanning The Breadth Of Architecture"</p>	
<p>8 WESTFIELD HOUSE MILLFIELD LANE NETHER POPPLETON YORK YO6 6QA T: 01904 899999 E: project@architectsyork.com www.architectsyork.com</p>	