


PAGE TITLE:	SITE PLAN v.2		
ADDRESS:	1 MAPLE GROVE, YORK, Yo10 4EJ		
SCALE:	1:500 at A4	DATE:	01/03/2024
App No.	24/00319/FUL	PAGE:	1 OF 1

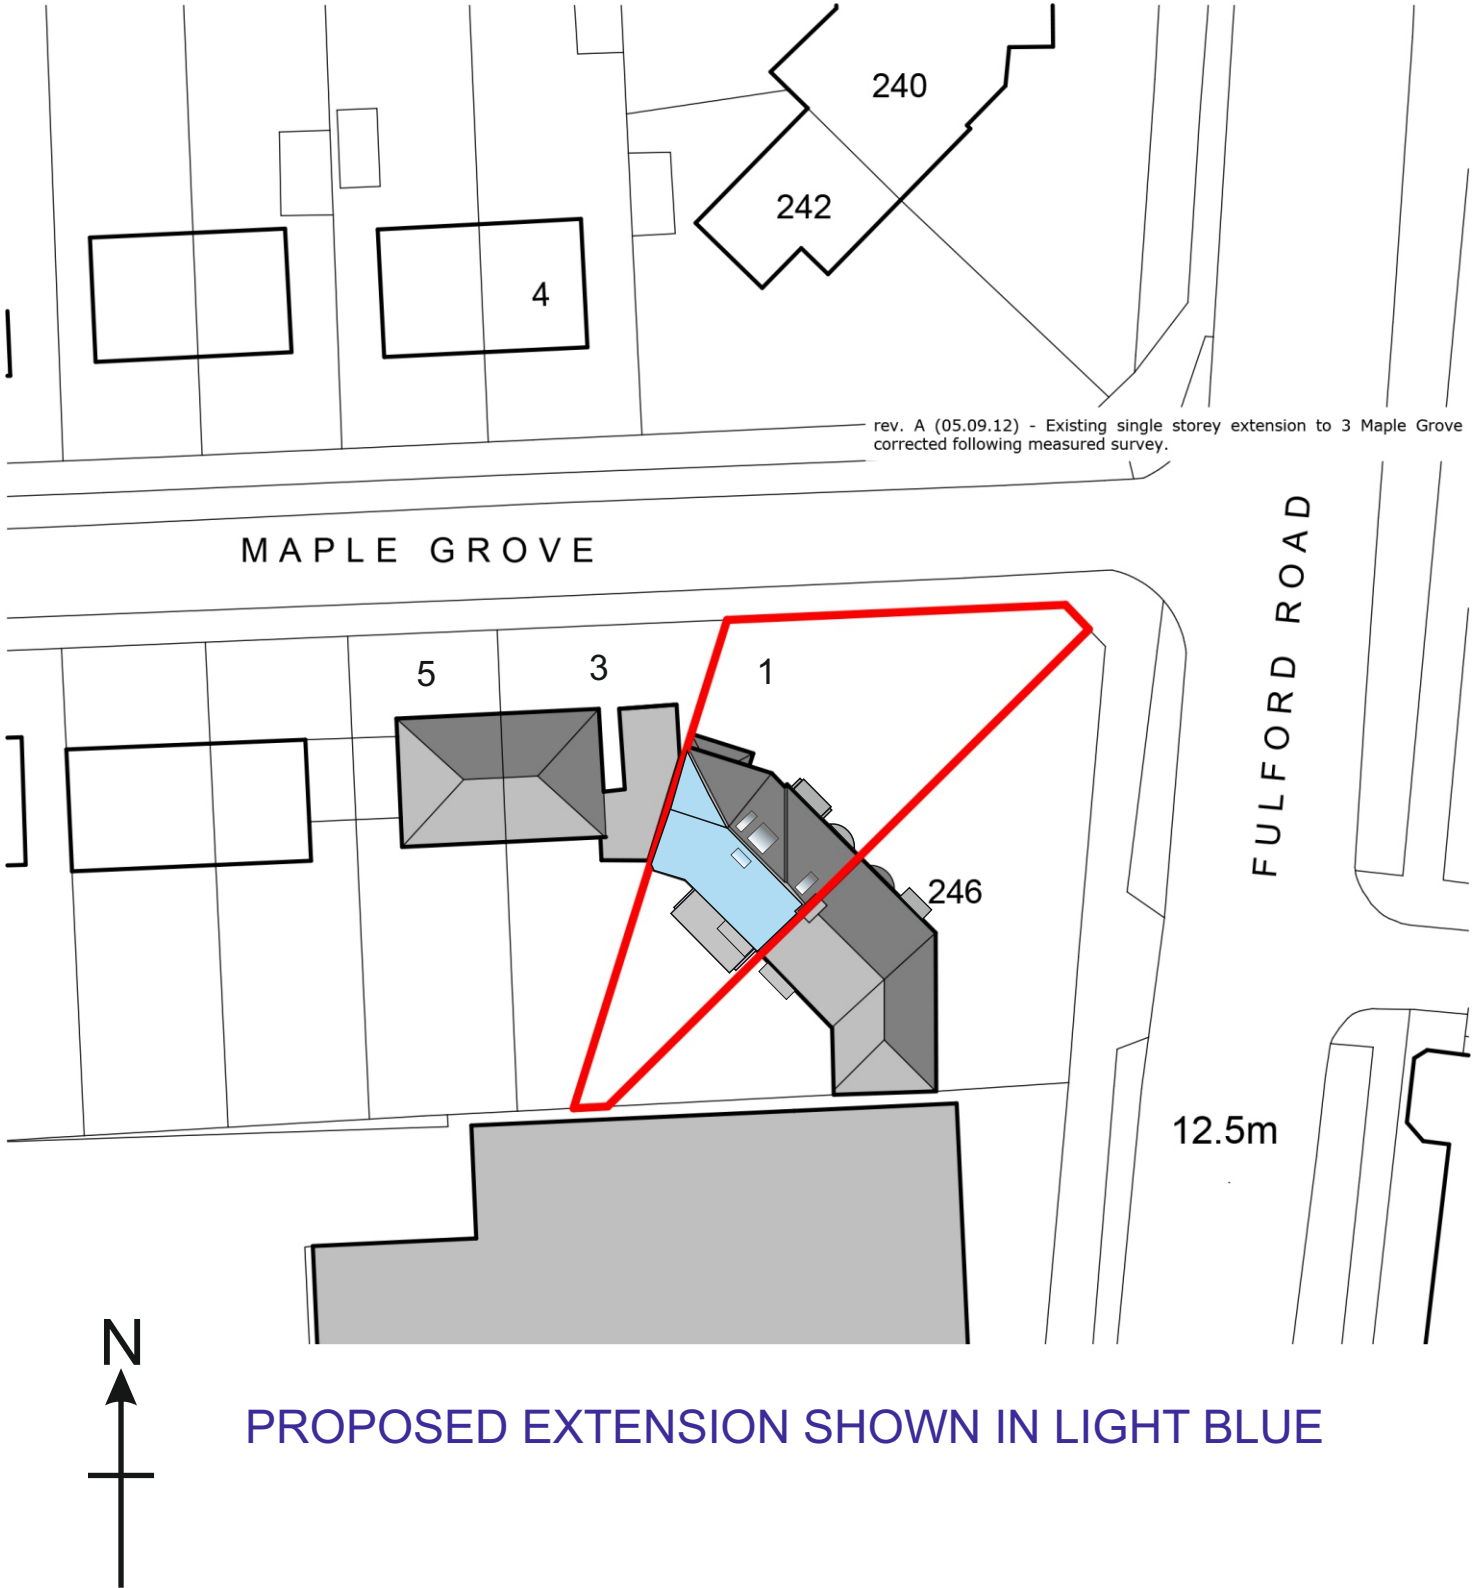

rev. A (05.09.12) - Existing single storey extension to 3 Maple Grove corrected following measured survey.

MAPLE GROVE

FULFORD ROAD

12.5m

PROPOSED EXTENSION SHOWN IN LIGHT BLUE