


PAGE TITLE:	SITE PLAN		
ADDRESS:	1 MAPLE GROVE, YORK, Yo10 4EJ		
SCALE:	1:500 at A4	DATE:	23/02/2024
App No.		PAGE:	1 OF 1

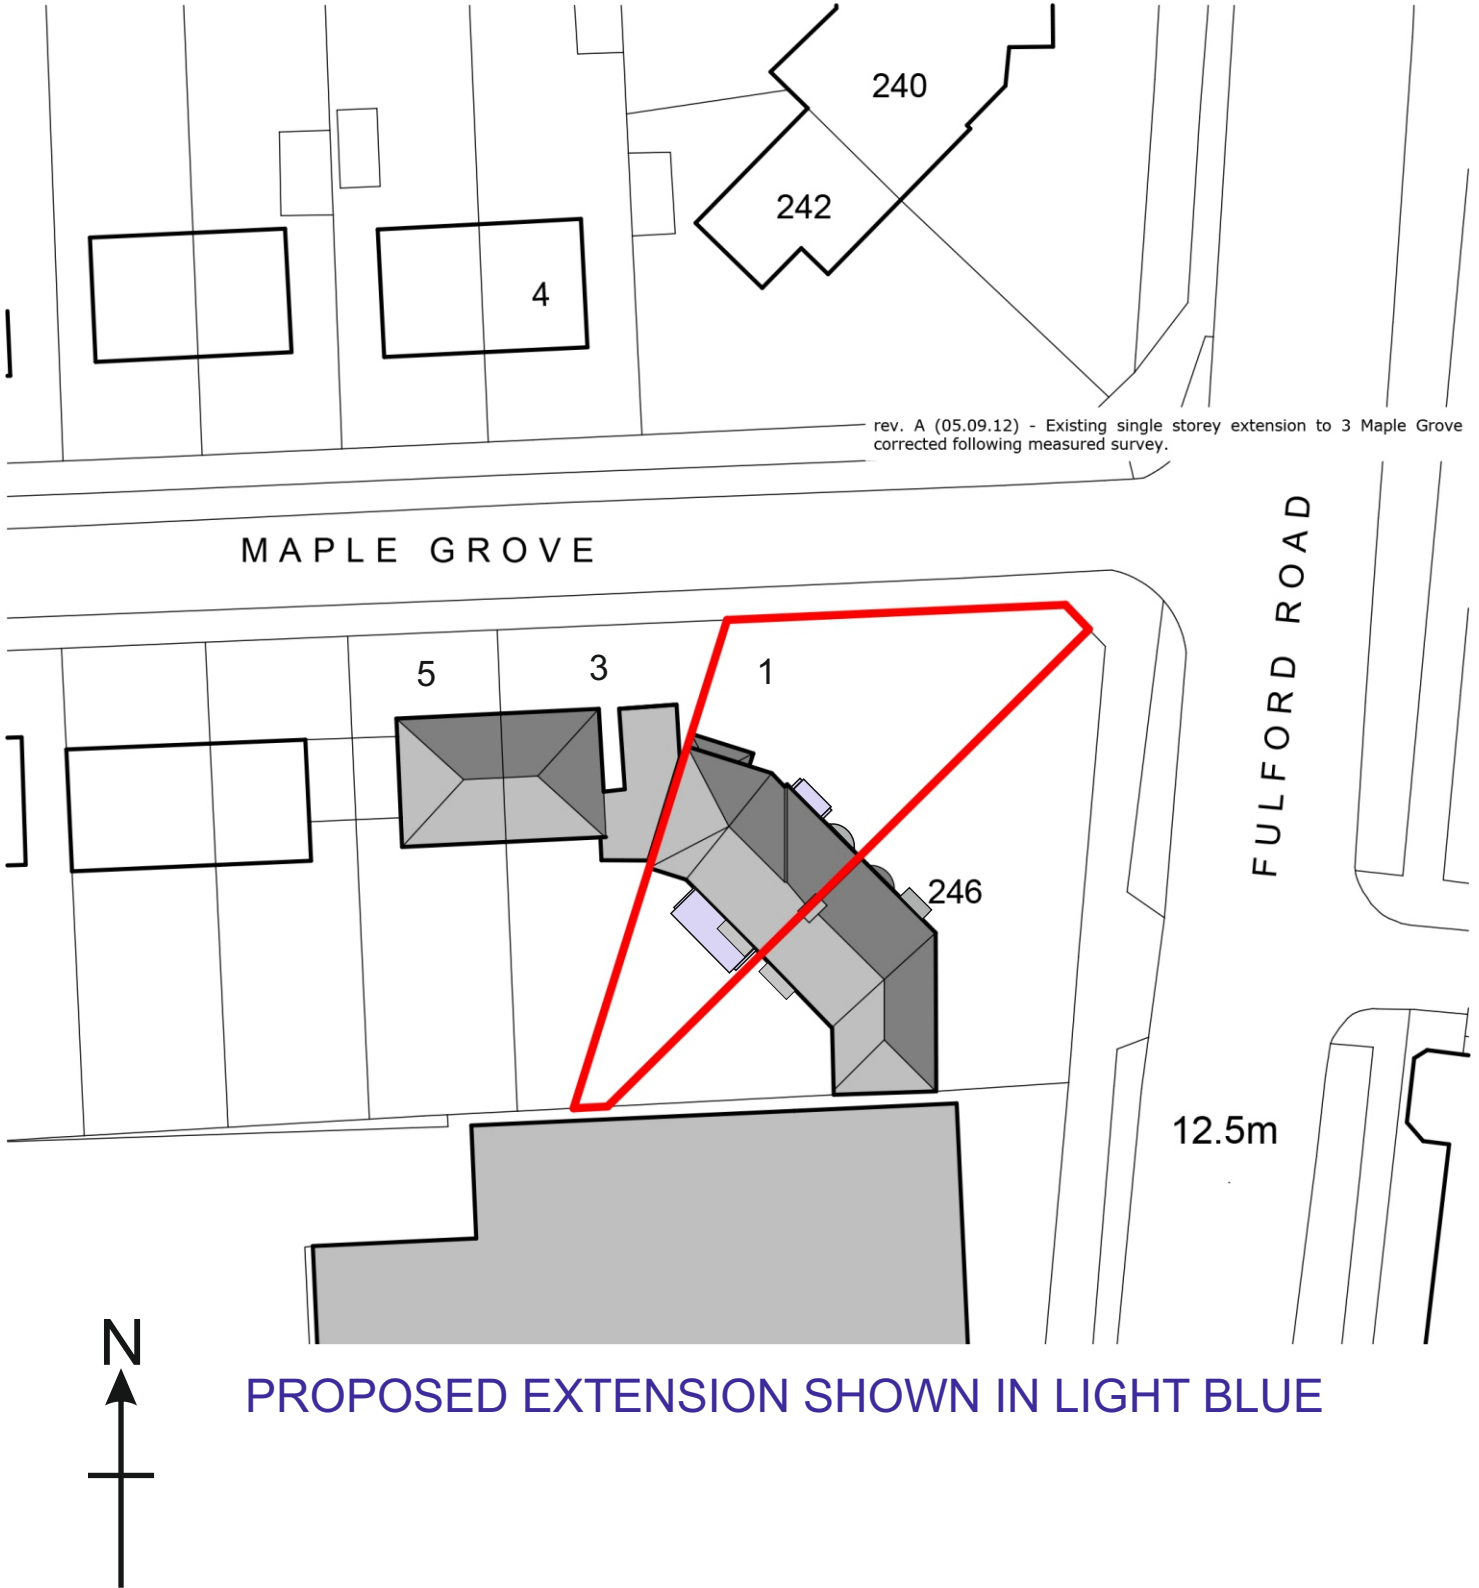

PROPOSED EXTENSION SHOWN IN LIGHT BLUE