

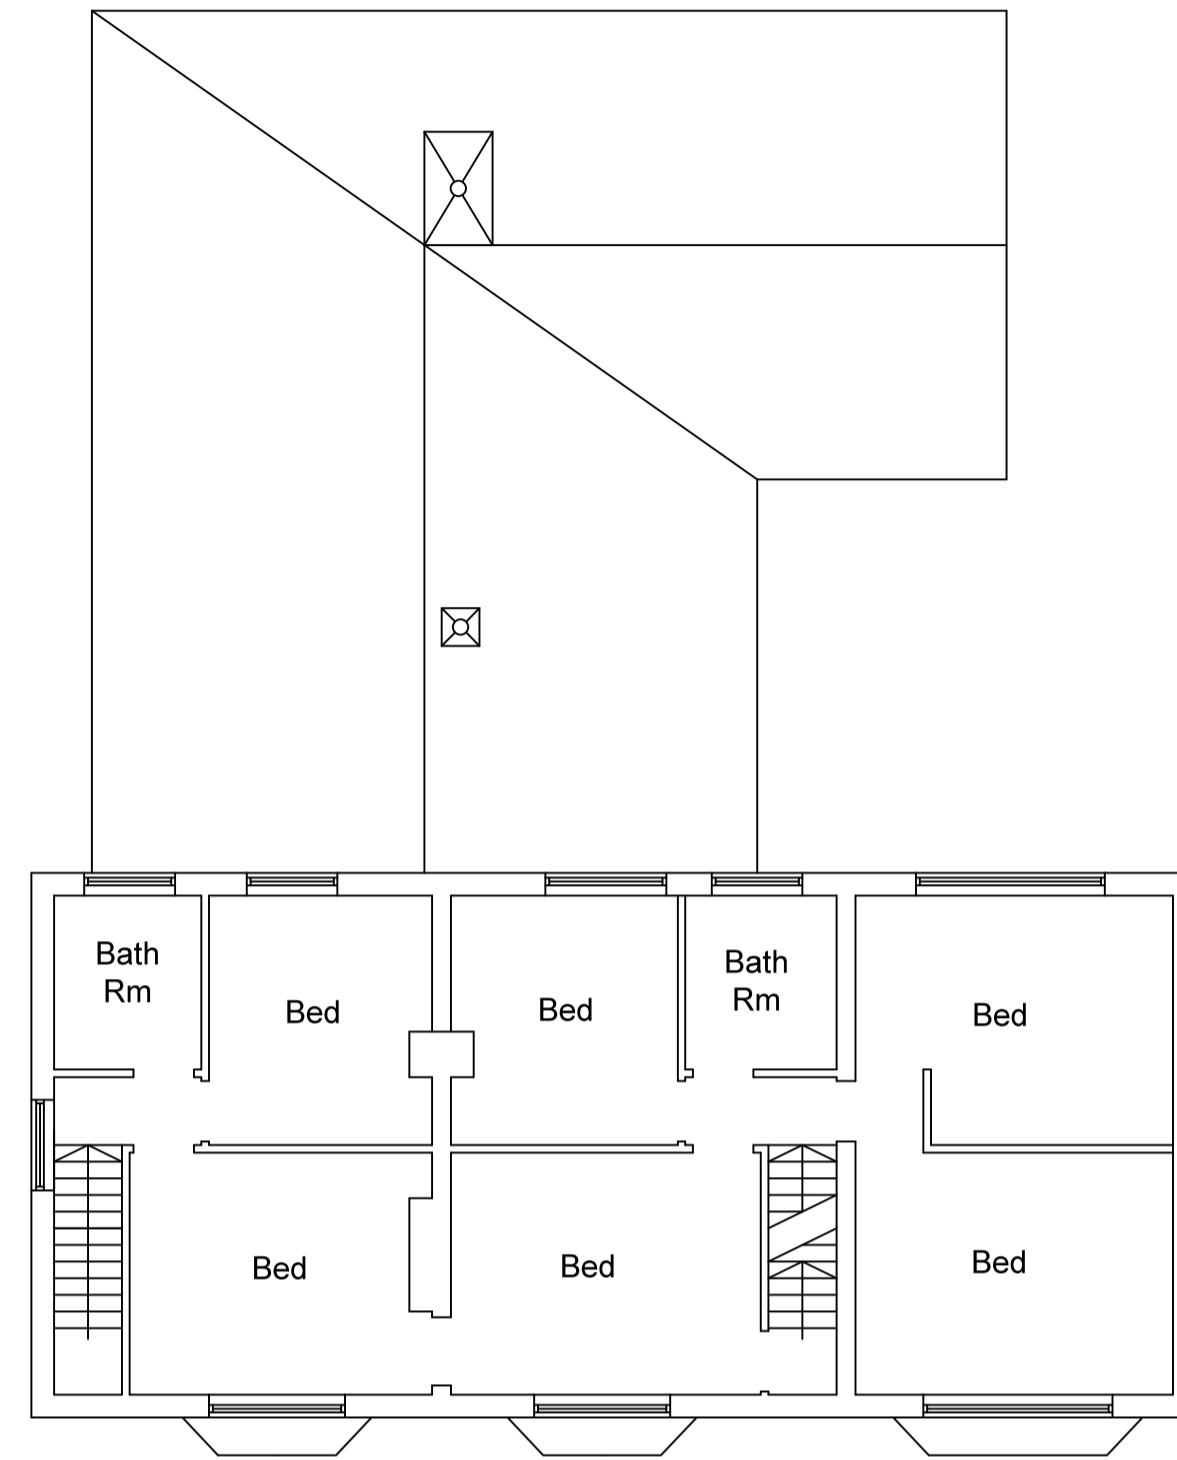



GROUND FLOOR

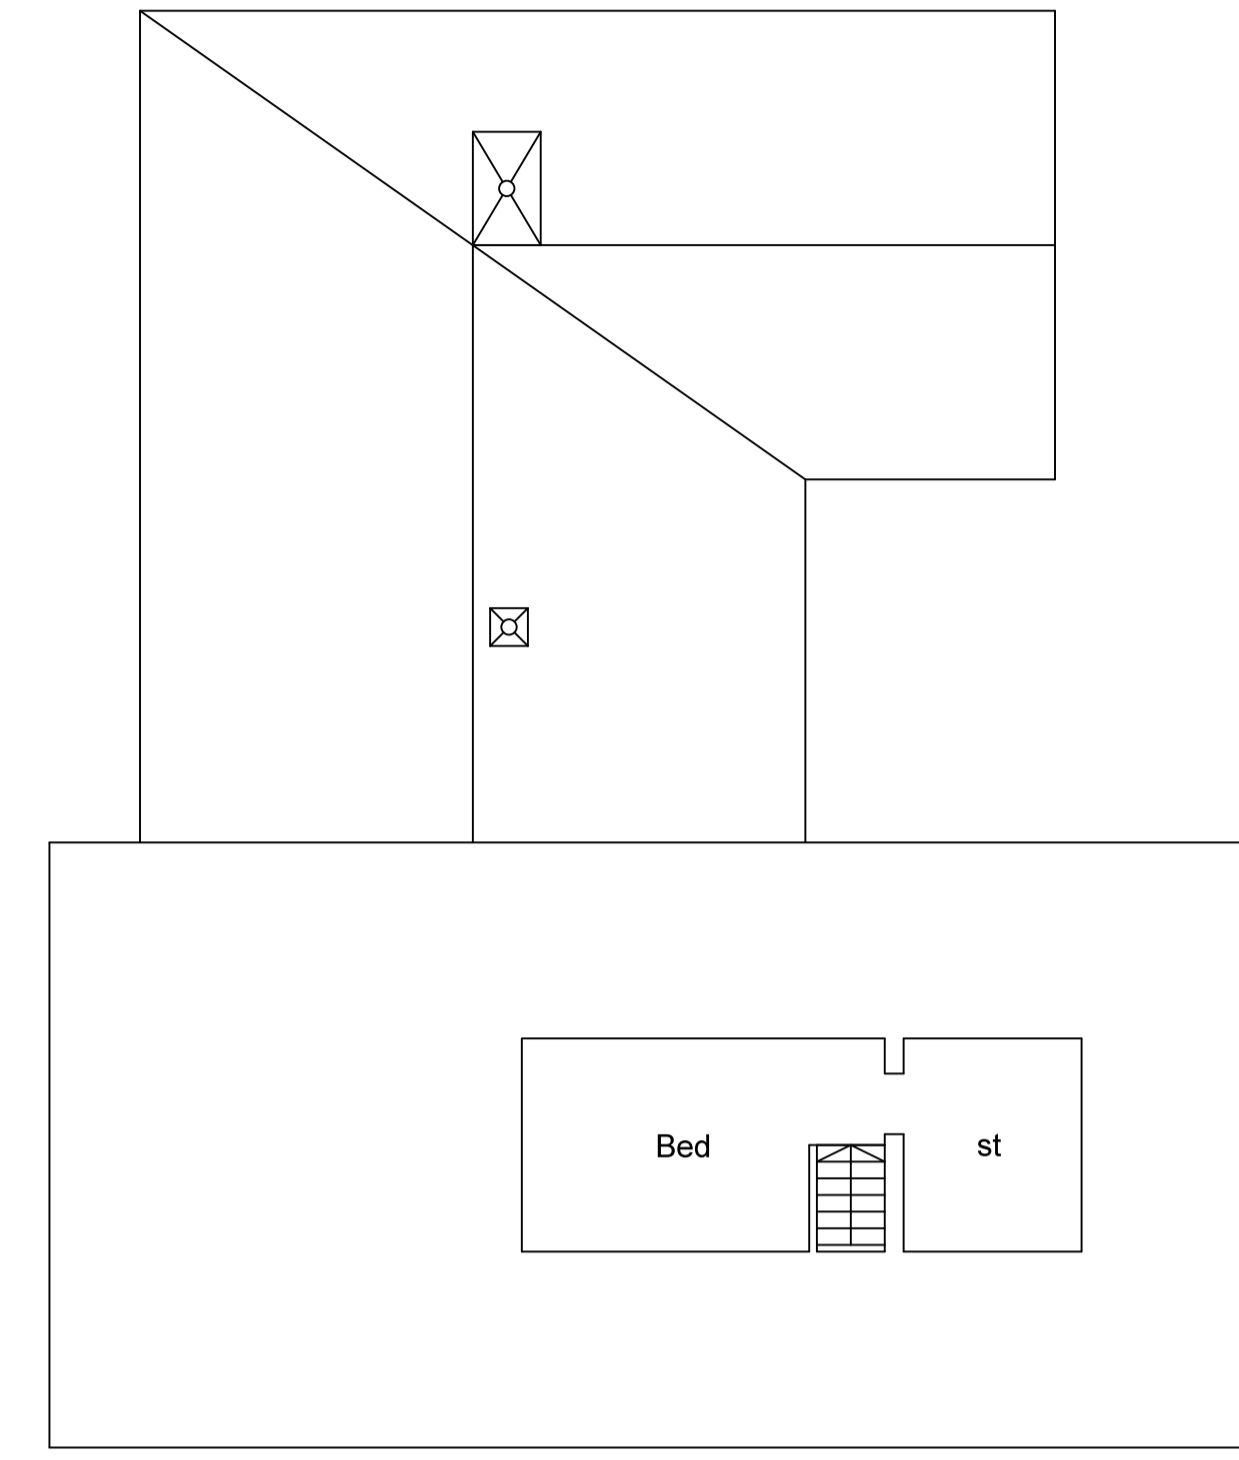

FIRST FLOOR

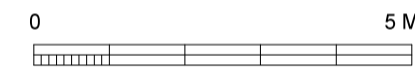

ATTIC FLOOR

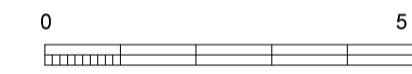

RIBA 

BrierleyGroom
Chartered Architects



Brierley Groom LLP
Registered England
Partnership No. OC344478
VAT No. 973 9541 73
Founded by John Carr circa 1750

2 Holly Tree House, Harwood Road
Northminster Business Park, York, YO26 6QU
t. 01904 794794
e. mail@brierleygroom.co.uk
website. www.brierleygroom.com

client	MR & MRS SMITH	
project	MOOR LANE BISHOPTHORPE YO23 2UF	
drawing	EXISTING PLANS	
date	MAR 2022	status PLANNING
scale	1:100 @ A1	revision

number **S140.01.20**