




SOUTH EAST ELEVATION





NORTH WEST ELEVATION

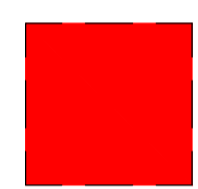


 shaded area represents the existing property



NORTH EAST ELEVATION

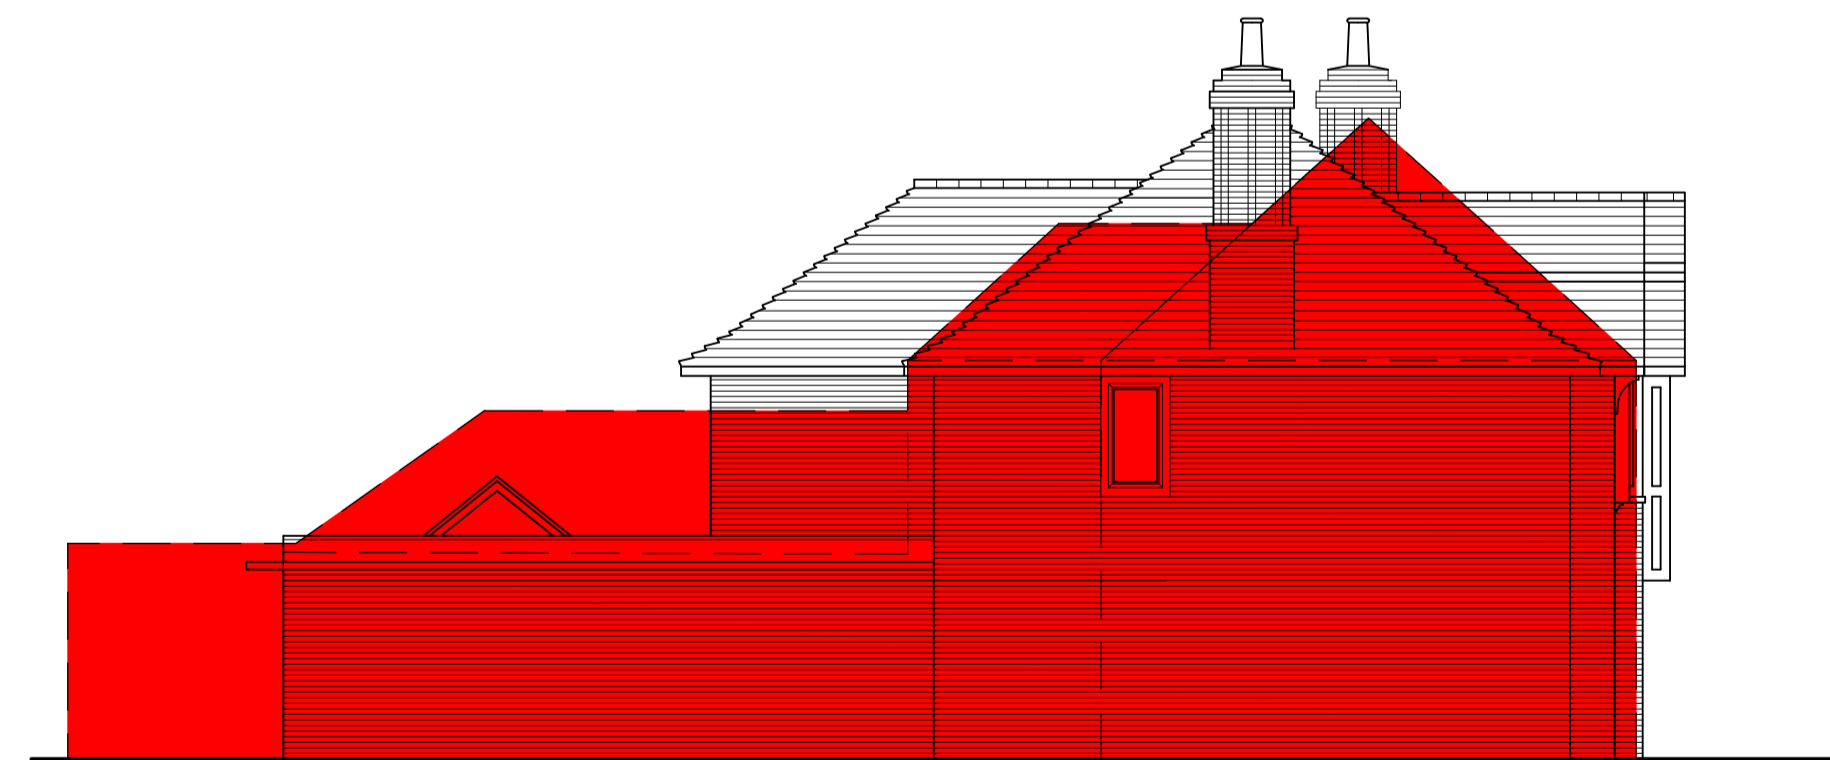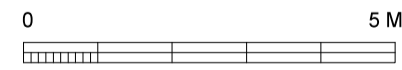

SOUTH WEST ELEVATION

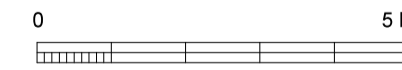

RIBA #



Brierley Groom LLP
Registered England
Partnership No. OC344478
VAT No. 973 9541 73

Founded by John Carr circa 1750

2 Holly Tree House, Harwood Road
Northminster Business Park, York, YO26 6QU
T: 01904 794794
e: mail@brierleygroom.co.uk
website: www.brierleygroom.com

client	
MR & MRS SMITH	
project	
MOOR LANE BISHOPTHORPE YO23 2UF	
drawing	
MASSING DIAGRAMS	
date	NOV 2023
status	PLANNING
scale	1:100 @ A1
revision	
number	S140.01.08