


REVISIONS

Rev. Date By

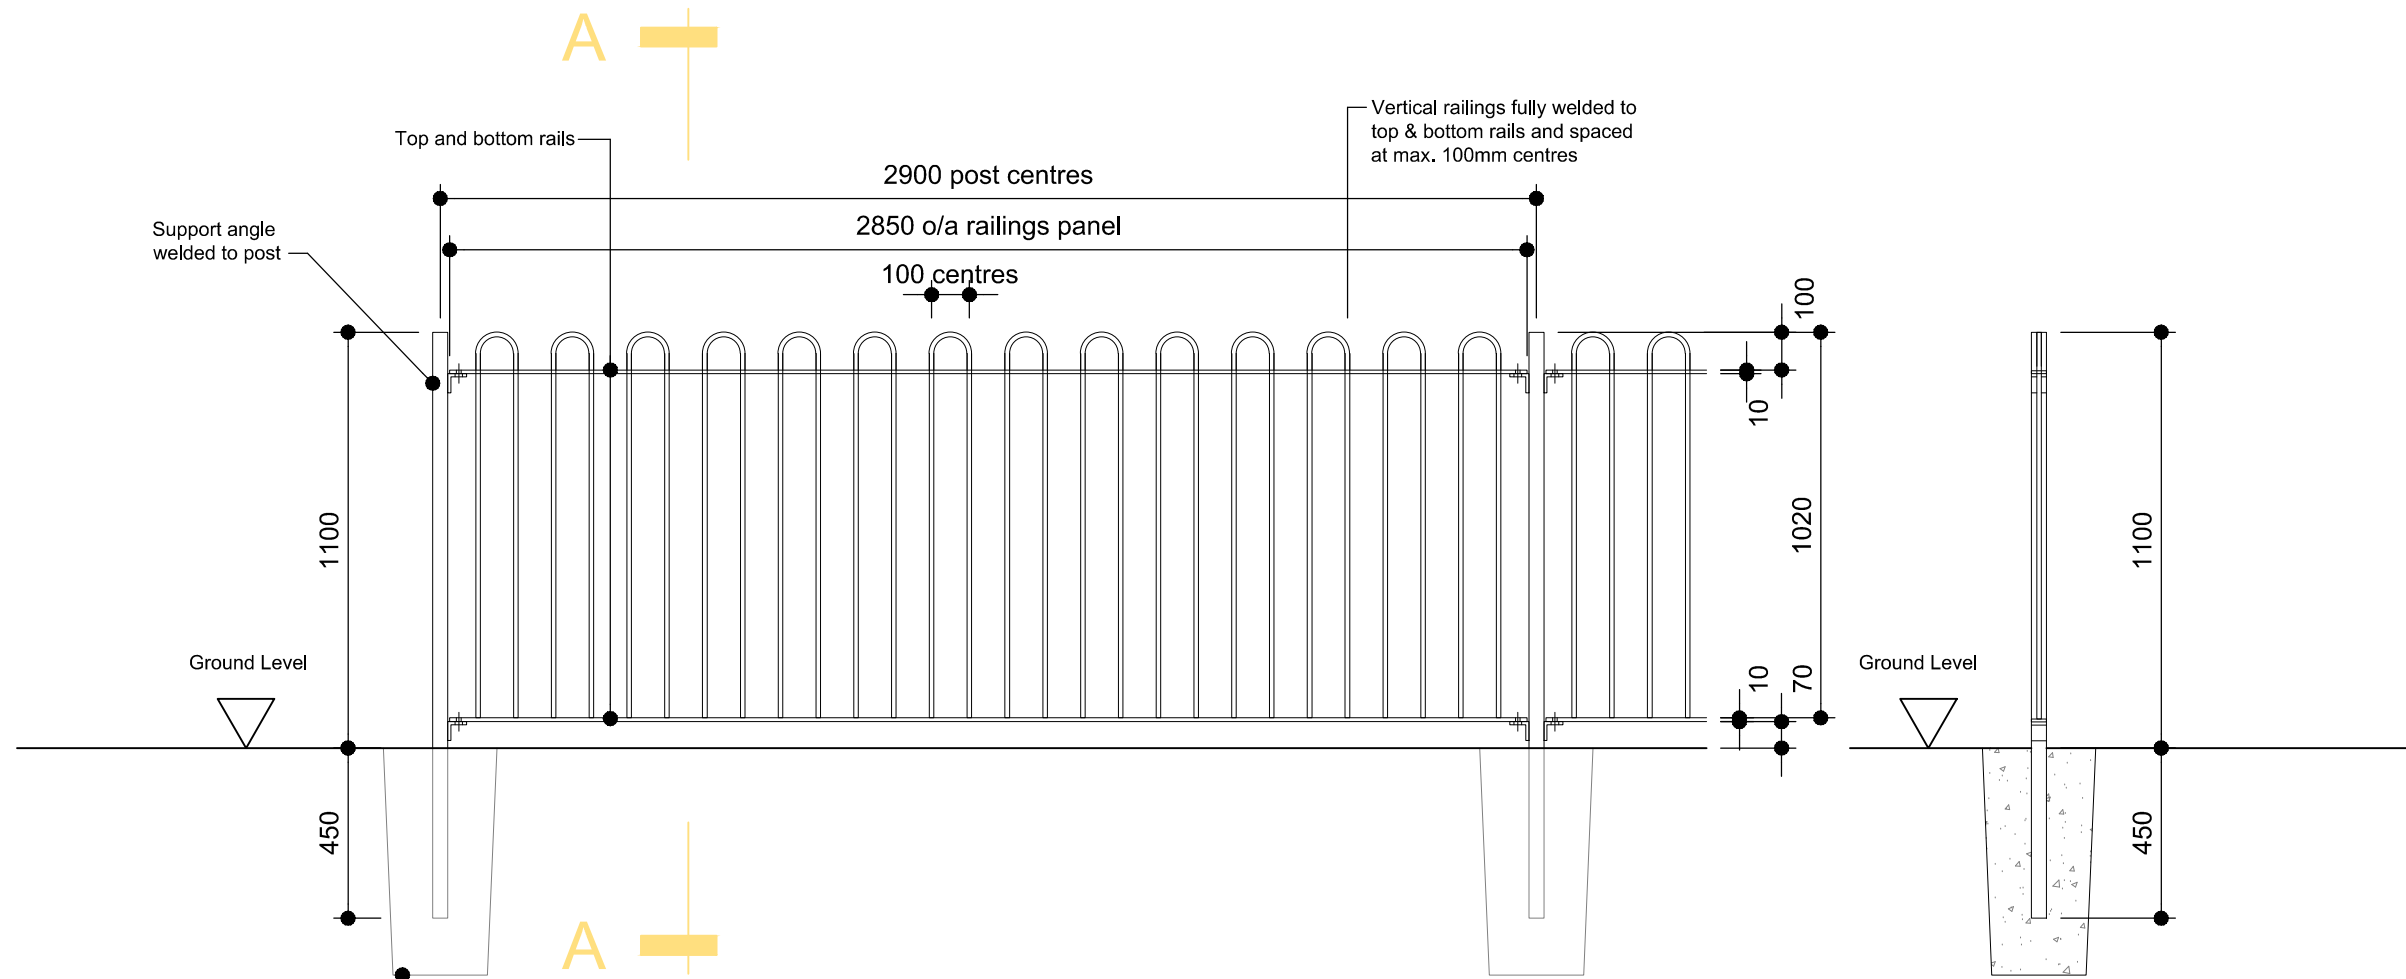

ELEVATION

SECTION A-A

300x300x600mm deep concrete pad foundation to be hand dug if in close proximity to vegetation or tree roots

- Materials:**
- Support posts - 60x60mm SHS
 - Decorative spheres - 50mm Ø MS
 - Top & bottom rails - 40x8mm MS flat
 - Vertical railings - 12mm Ø MS round
 - Support angles - 50x50x8mm MS angle, 40mm long
 - Fixings - M10x30mm SS bolt with nut & washers

Treatment/Decoration:
All steelwork to be galvanised and decorated with polyester powder coat paint finish, colour gloss black

Notes:
12mm wide x 20mm long fixing slot in top face of MS support angles.

12mm Ø fixing hole at each end of top & bottom rails to correspond with fixing slot in support angles

All dimensions to be checked on site prior to fabrication

CONSTRUCTION ISSUE

Checked by	DSH	30.01.2023
Approved by	DA	30.01.2023

Churchill Retirement Living

Churchill House * Olympic Way
Birchwood * Warrington
Cheshire * WA2 0YL
<https://www.churchillretirement.co.uk/>
Telephone: (01425) 462100 Fax: (01425) 462101

planningissues
TOWN PLANNING AND ARCHITECTURE

Churchill House * Christchurch Road
Parkside * Ringwood
Hampshire * BH24 3SG
E-mail: design@planningissues.co.uk
Telephone: (01425) 462100 Fax: (01425) 462101

Project Title
Retirement Living Apartments
11 The Village,
Wigginton,
YO32 2PL

Drawing Title
1100mm High Railings

Scale	1:50	Date	January 2023
Drawn	DSH	Checked	
Drawing No.	CRL/50009WK/704	Rev.	#