


The drawings, information and data recorded in this document ("the information") is the property of Paul Basham Associates. This document and the information are solely for the use of the authorised recipient and this document may not be used, copied or reproduced in whole or part for any purposes other than which it was supplied by Paul Basham Associates. Paul Basham Associates makes no representation, undertakes no duty and accepts no responsibilities to any third party who may use or rely upon this document or the information.

GENERAL NOTES


1. THIS DRAWING IS INTENDED TO BE READ IN CONJUNCTION WITH ALL RELEVANT ARCHITECTS, ENGINEERS, SERVICES AND SPECIALIST DRAWINGS, DETAILS AND SPECIFICATIONS.
2. ANY VARIATIONS OR DISCREPANCIES BETWEEN THESE DRAWINGS IN TERMS OF DIMENSIONS OR DETAILS SHOULD BE DRAWN TO THE ATTENTION OF THE ARCHITECT AND/OR THE ENGINEER FOR CLARIFICATION.
3. ALL FIGURED DIMENSIONS TO BE TAKEN IN PREFERENCE TO SCALED DIMENSIONS. DO NOT SCALE THIS DRAWING.
4. PAUL BASHAM ASSOCIATES ACCEPTS NO RESPONSIBILITY FOR THE ACCURACY OF BACKGROUND INFORMATION PRODUCED BY THIRD PARTIES – THIS MUST BE TREATED AS INDICATIVE ONLY.
5. THIS DRAWING SHOULD ONLY BE USED FOR CONSTRUCTION IF THE PROJECT PHASE IN THE TITLE FRAME BELOW IS SHOWN AS "CONSTRUCTION". PAUL BASHAM ASSOCIATES TAKE NO RESPONSIBILITY FOR CONSTRUCTION WORKS UNDERTAKEN TO DRAWINGS WHICH ARE NOT MARKED UNDER THIS PHASE.

LEGEND

 SITE BOUNDARY

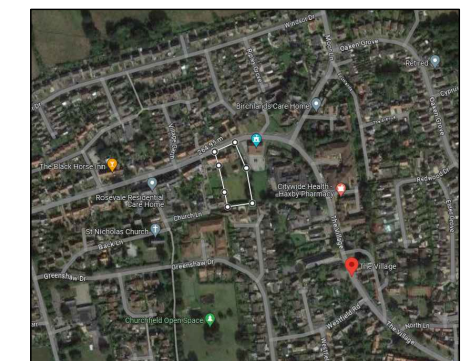

SITE LOCATION 1:1250

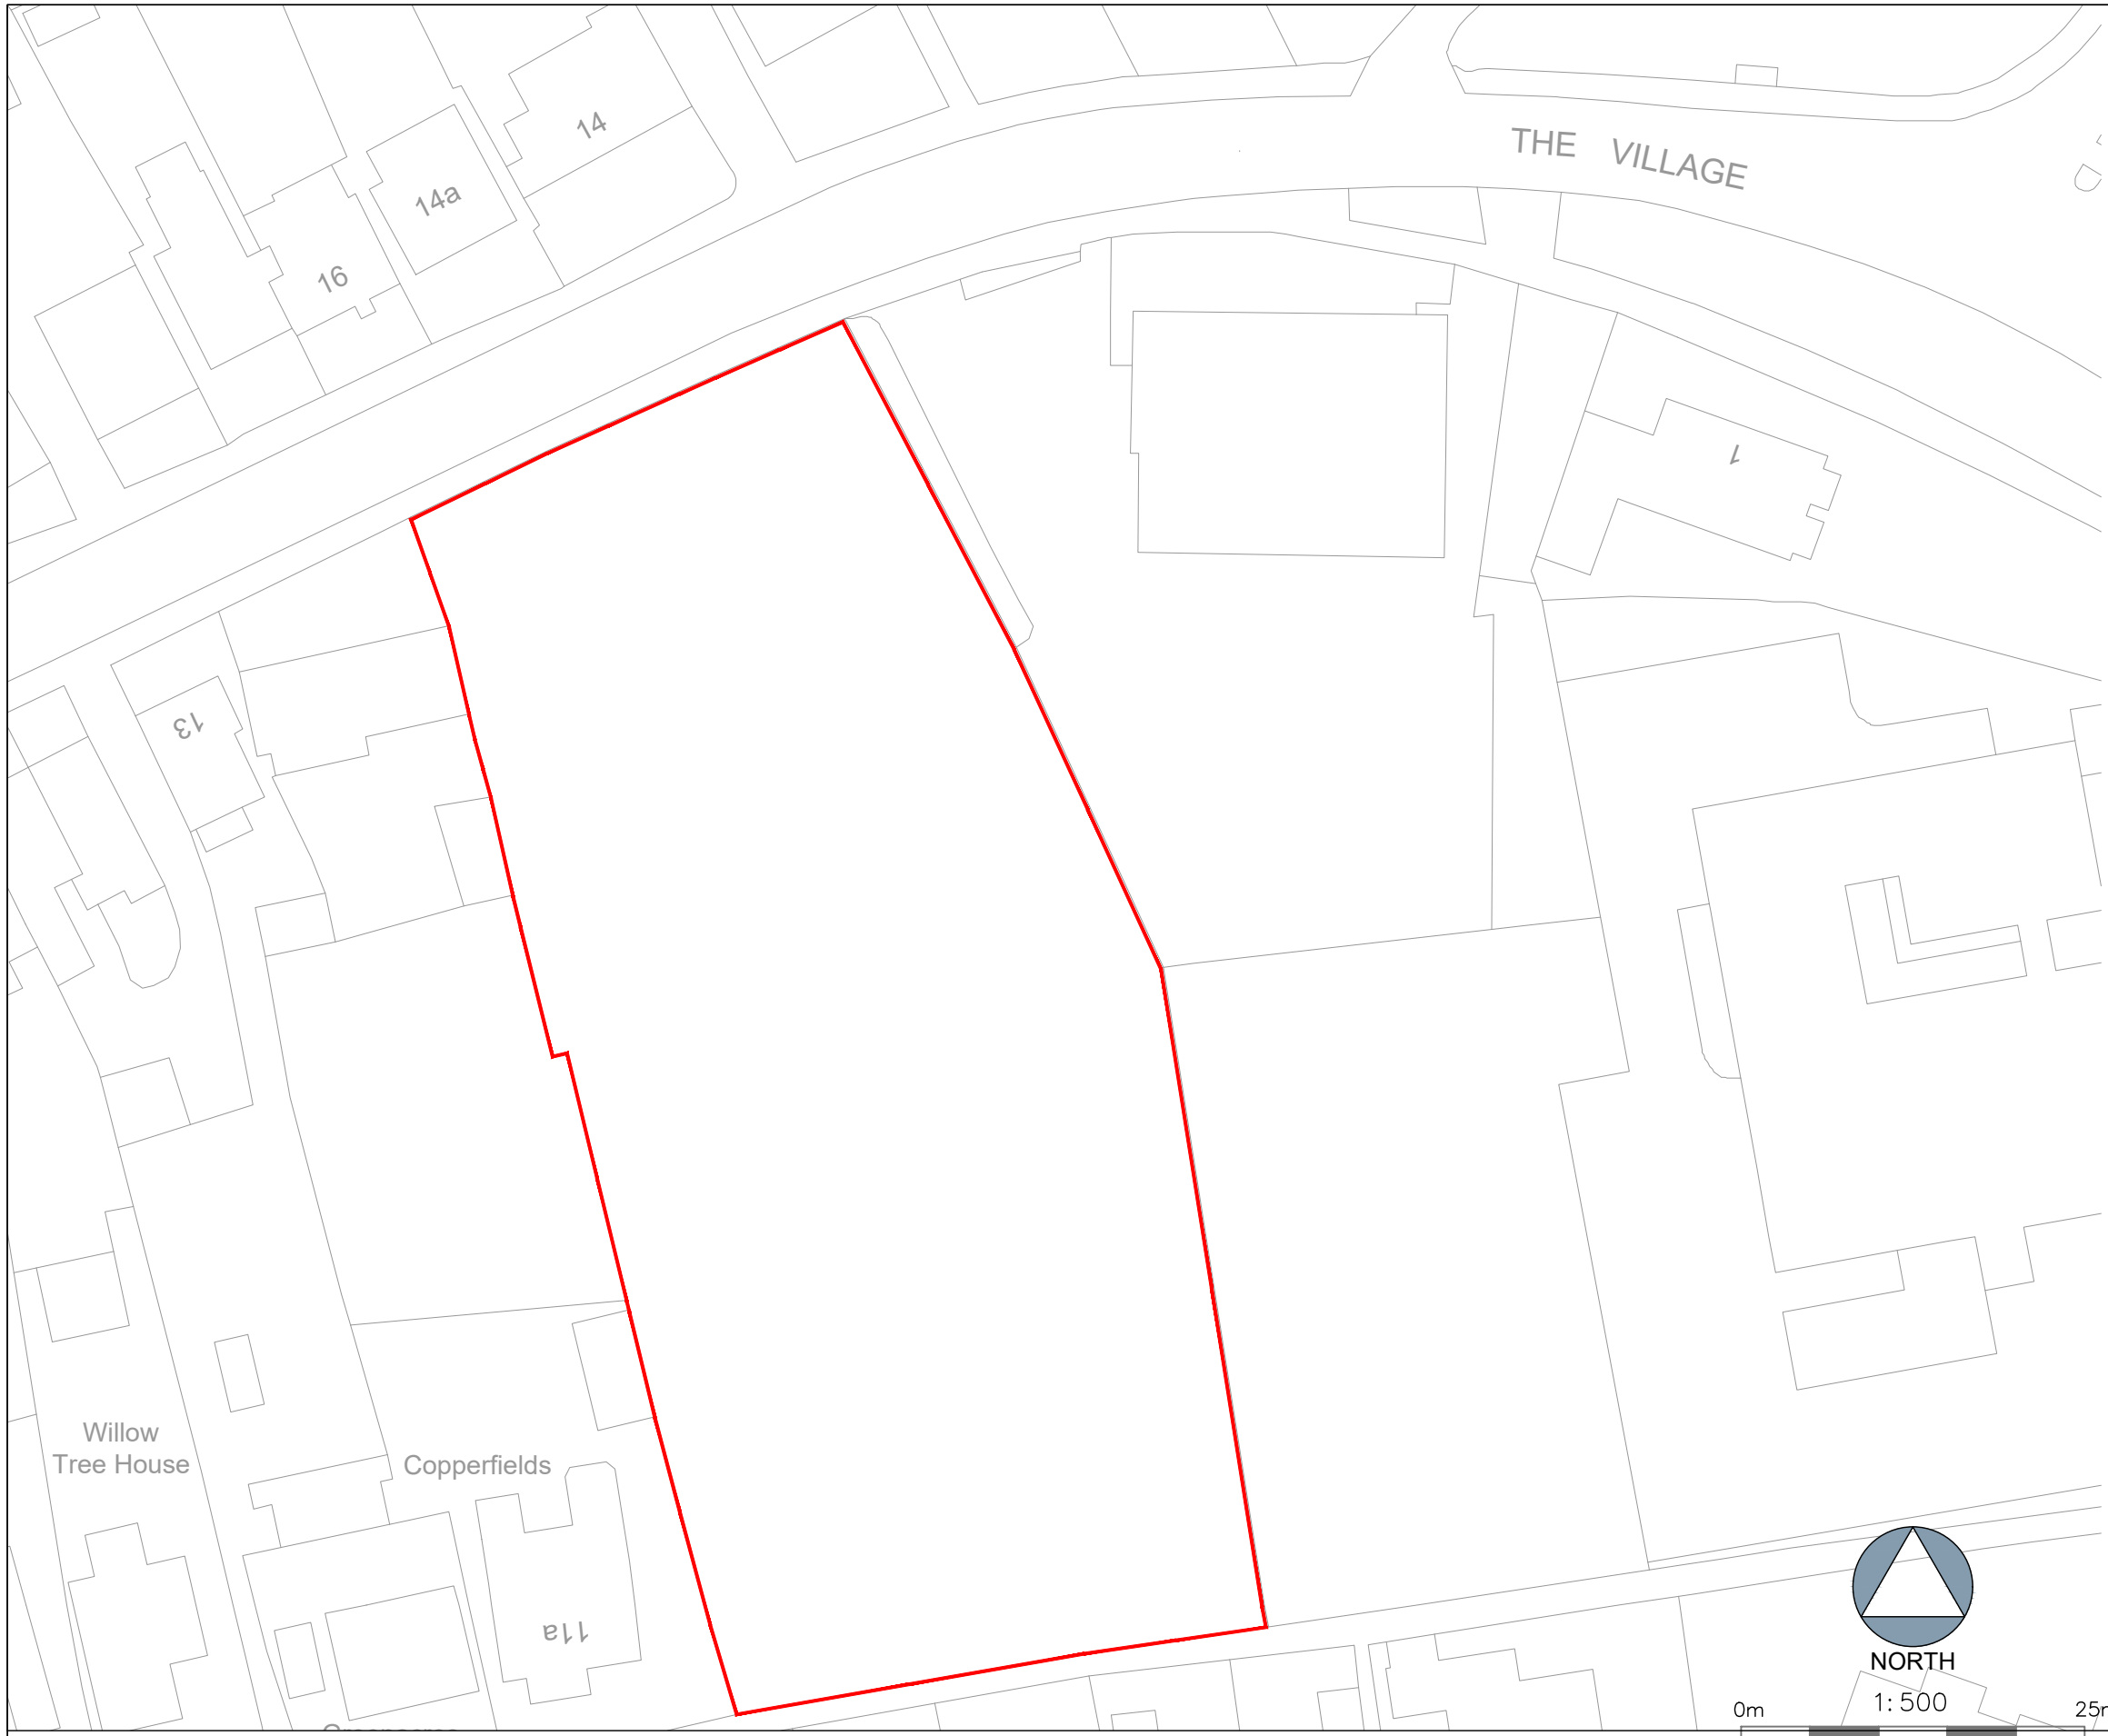

Project Name
11 THE VILLAGE , WIGGINTON

Project Phase
TENDER

Title
SECTION 278 -
LOCATION PLAN



Paul Basham Associates Ltd
The Lambourn, Wyndyke Furlong, Abingdon,
Oxfordshire, OX14 1UJ
01235 352150
info@paulbashamassociates.com www.paulbashamassociates.com

Client



P01	PRELIMINARY TENDER ISSUE	23.01.24	AG	BG
Rev	Description	Date	By	App'd
Date Created	Drawn By	Approved By	Suitability Code	
23.01.2024	AG	BG	-	
PBA Project Number		Scale	(AT A3)	
536.0083		1:500		
PBA Drawing No:			Revision	
536.0083-0100			P01	