




Existing Block Plan - 1:500

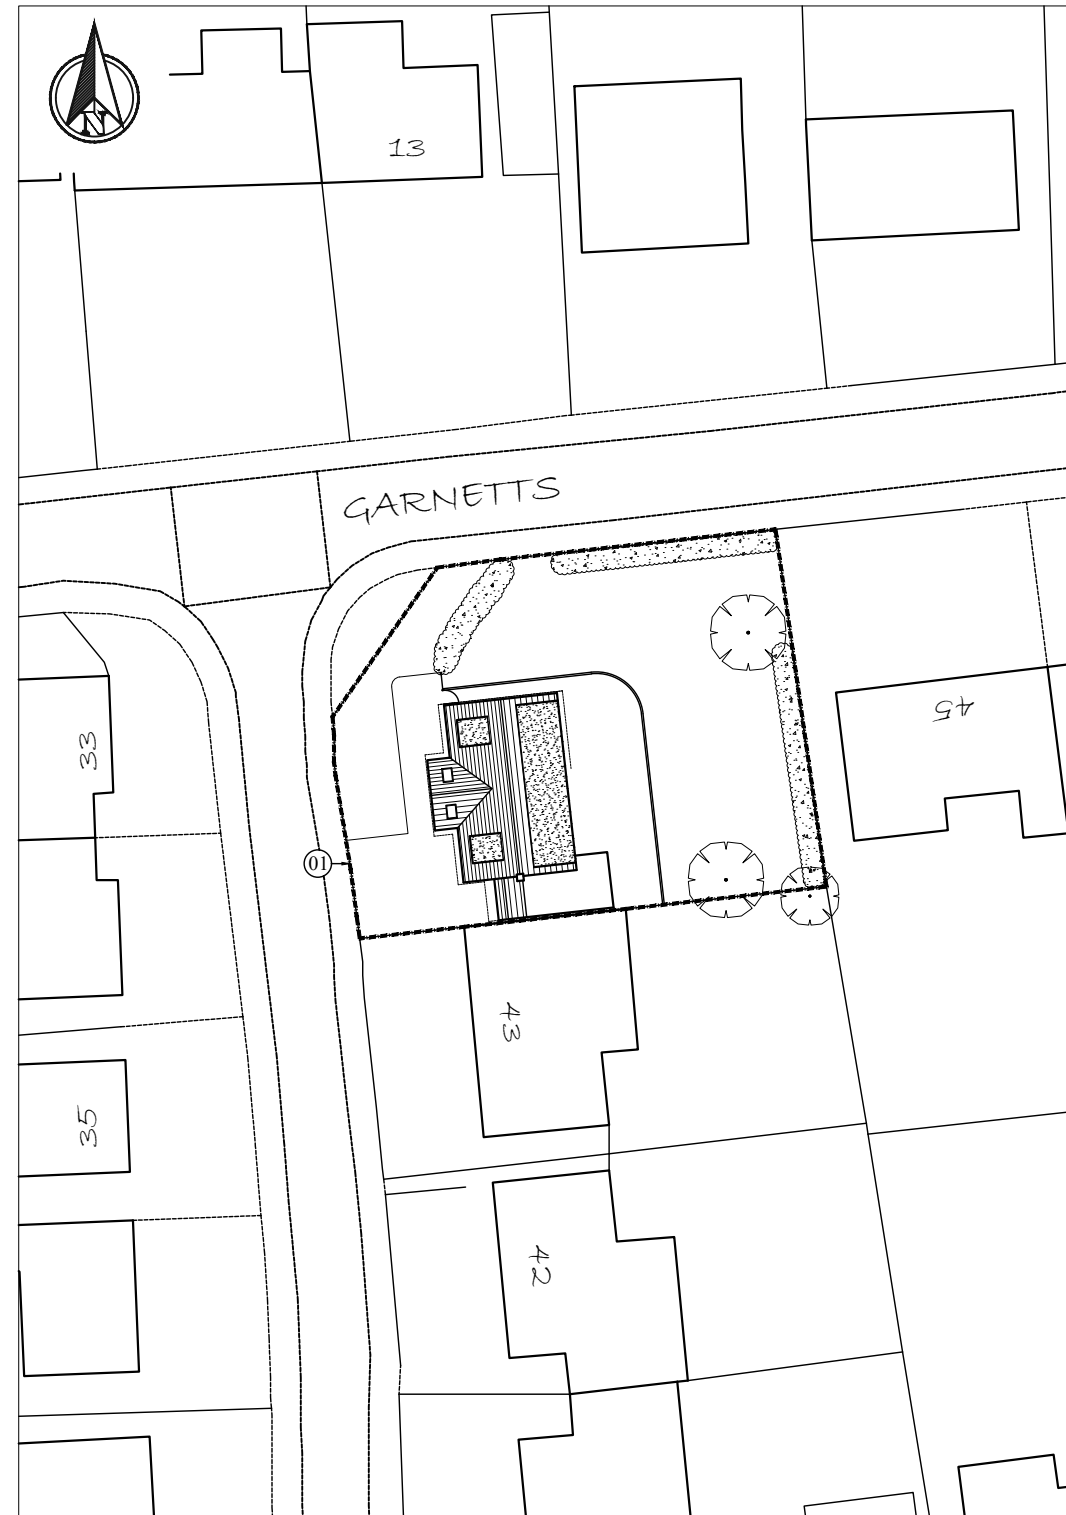

Proposed Block Plan - 1:500

Circled Numbers:

1. Extend driveway and dropped kerb in accordance with ECC Highways directives.

*Andrew Stevenson Associates*  
 ARCHITECTURAL & BUILDING SURVEYING SERVICES

CLIENT  
**MR MITCHELL**  
 PROJECT TITLE  
**PROPOSED WORKS @ 44 GARNETTS,**

**TAKELEY, ESSEX, CM226RN**

DRAWING TITLE  
**EXISTING & PROPOSED BLOCK PLANS**

PROJECT No	DRAWING	REVISION
4950	102	
SCALE	DATE	DRAWN
1:500 @ A3	March '24	KW

