


Side Elevation (West)

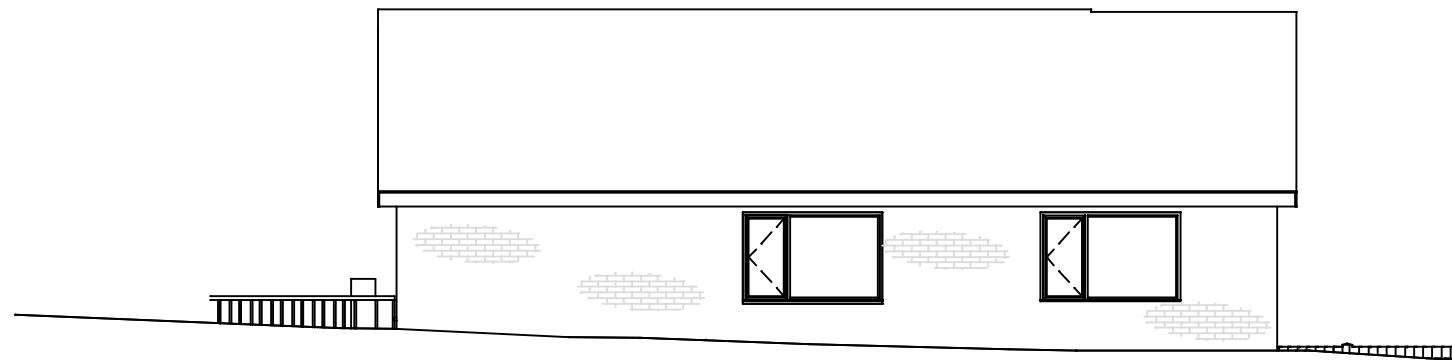

Side Elevation (East)



**Paul C. Cannon** ACIOB  
07967 980894

Client	James Clayton
Address	Longstone, Maybourne Rise Woking GU22 0SH
Project	Extension & Alterations
Subject	Existing Side Elevations
Dwg. No.	D-Longstone-03
Date	October 2023
Scale	1:100 on A3