


Side Elevation (West)

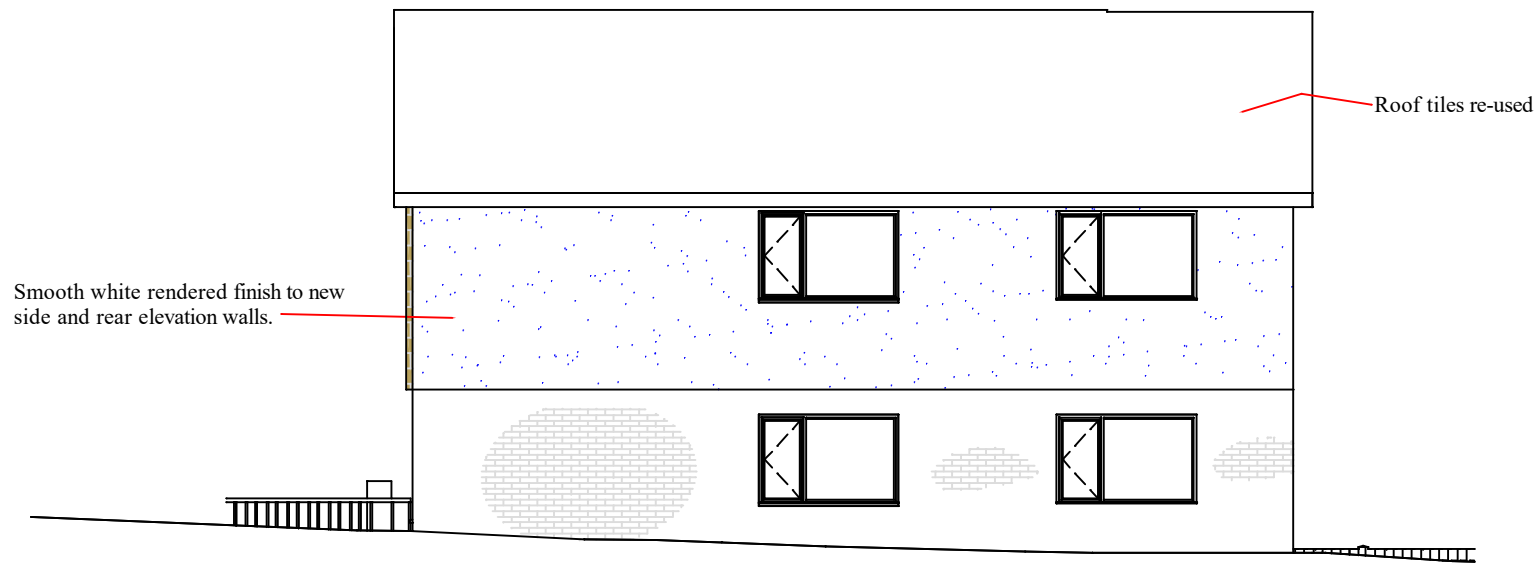

Side Elevation (East)



Paul C. Cannon ACIOB
07967 980894

Client	James Clayton
Address	Longstone, Maybourne Rise Woking GU22 0SH
Project	Add First Floor
Subject	Proposed Side Elevations
Dwg. No.	D-Longstone-13
Date	October 2023
Scale	1:100 on A3