

Contractors are to check all dimensions prior to commencement on site and notify the architect of any errors, omissions, or discrepancies.

Designer retains copyright of this drawing. It may not be copied, altered or reproduced in any way without their written authority.



Rev	Description	Date	Checked
00	ISSUED FOR PLANNING	26-02-24	

Status **PLANNING**

Client **PALLAVI KENNY  
CHETAN BAROT**

Project **99 WOODLANDS  
AVENUE**

Drawing **LOCATION PLAN**

Scale	Drawn	Date
1:1250@A4	AS	26-02-24

Project no.	Dwg
1063	1063-P-02-001

Designer  
**MCAPS GLOBAL LTD.**

161000

161000

160900

160900



Contractors are to check all dimensions prior to commencement on site and notify the architect of any errors, omissions, or discrepancies.

Designer retains copyright of this drawing. It may not be copied, altered or reproduced in any way without their written authority.

00	ISSUED FOR PLANNING	26-02-24
Rev	Description	Date Checked
Status	PLANNING	
Client	PALLAVI KENNY CHETAN BAROT	
Project	99 WOODLANDS AVE	
Drawing	BLOCK PLAN EXISTING	
Scale	Drawn	Date
1:500@A3	AS	26-02-24
Project no.	Dwg	
1063	1063-P-02-002	
Designer	MCAPS GLOBAL LTD.	

Contractors are to check all dimensions prior to commencement on site and notify the architect of any errors, omissions, or discrepancies.

Designer retains copyright of this drawing. It may not be copied, altered or reproduced in any way without their written authority.

161000

161000


WOODLANDS AVENUE

160900

160900



00	ISSUED FOR PLANNING	26-02-24
Rev	Description	Date Checked
Status	PLANNING	
Client	PALLAVI KENNY CHETAN BAROT	
Project	99 WOODLANDS AVE	
Drawing	BLOCK PLAN PROPOSED	
Scale	Drawn	Date
1:500@A3	AS	26-02-24
Project no.	Dwg	
1063	1063-P-02-003	
Designer	MCAPS GLOBAL LTD.	

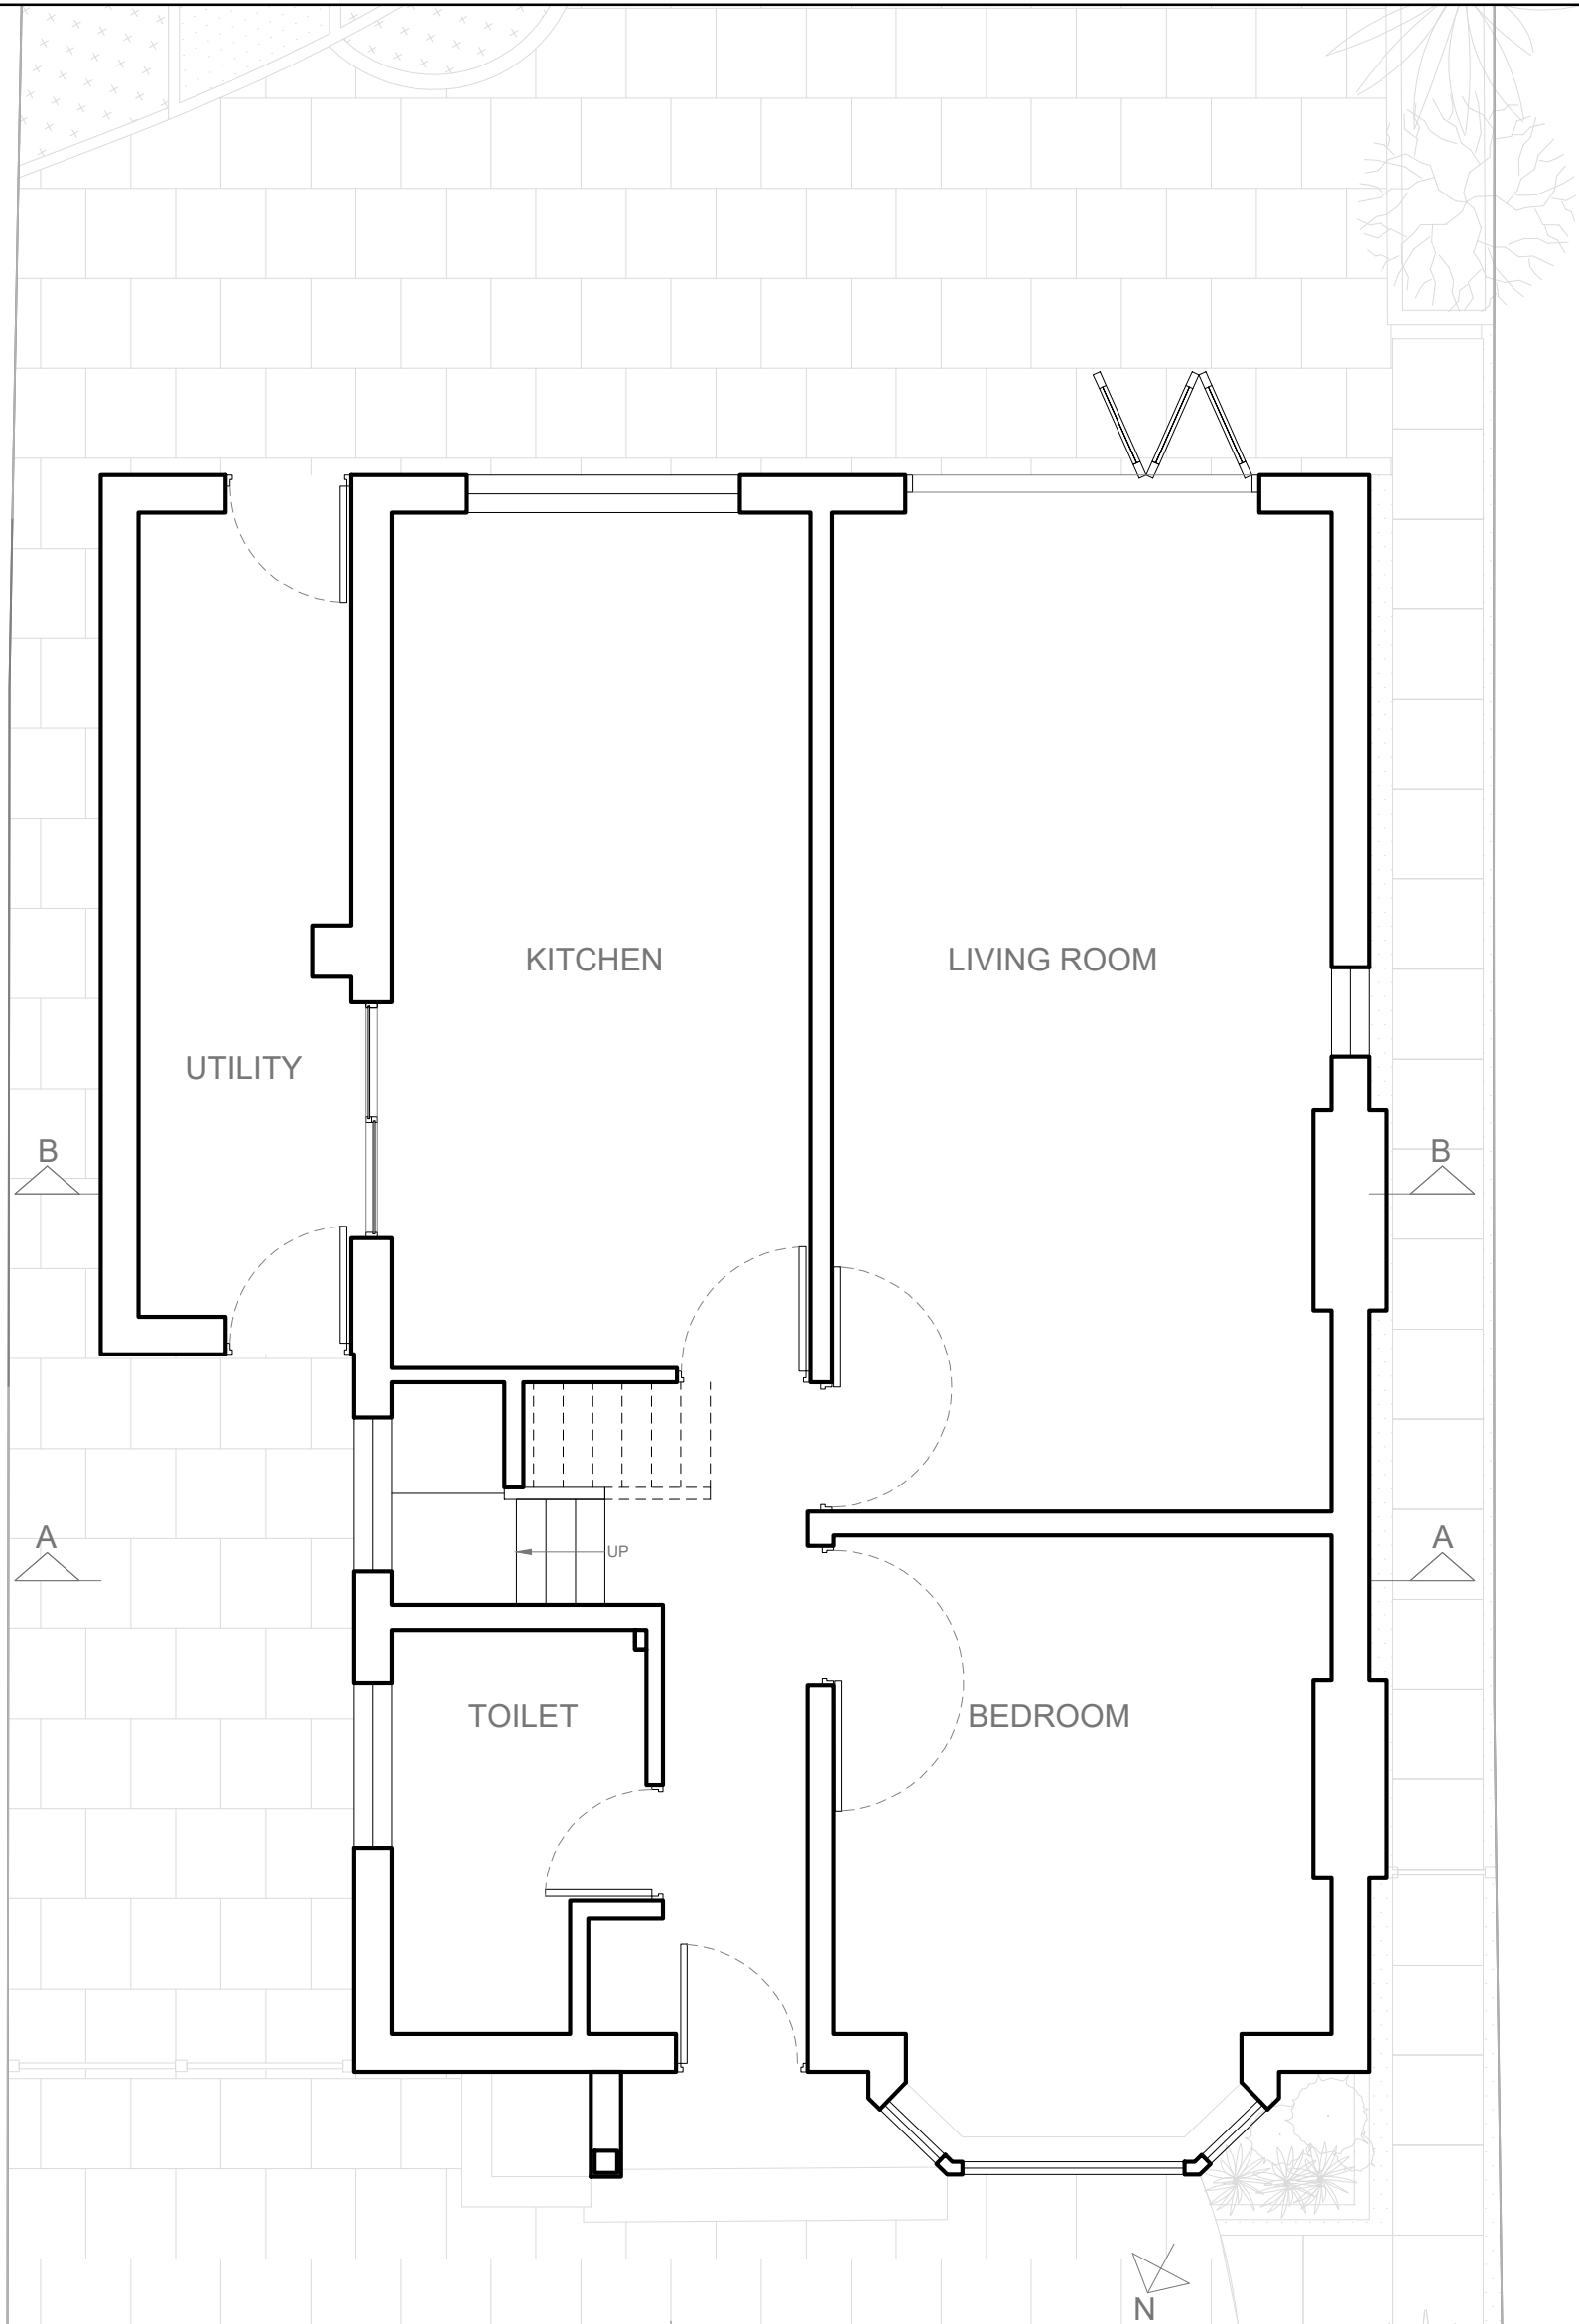

**GROUND FLOOR-EXISTING**




Rev	Description	Date	Checked
00	ISSUED FOR PLANNING	26-02-24	

Status	Scale	Drawn	Date
PLANNING	1:50@A3	AS	26-02-24
Client	Project no.	Dwg	Revision
PALLAVI KENNY CHETAN BAROT	1063	1063-P-03-001	00
Project	Designer		
99 WOODLANDS AVE	MCAPS GLOBAL LTD.		

**GROUND FLOOR PLAN  
EXISTING**

Contractors are to check all dimensions prior to commencement on site and notify the architect of any errors, omissions, or discrepancies.  
Designer retains copyright of this drawing. It may not be copied, altered or reproduced in any way without their written authority.

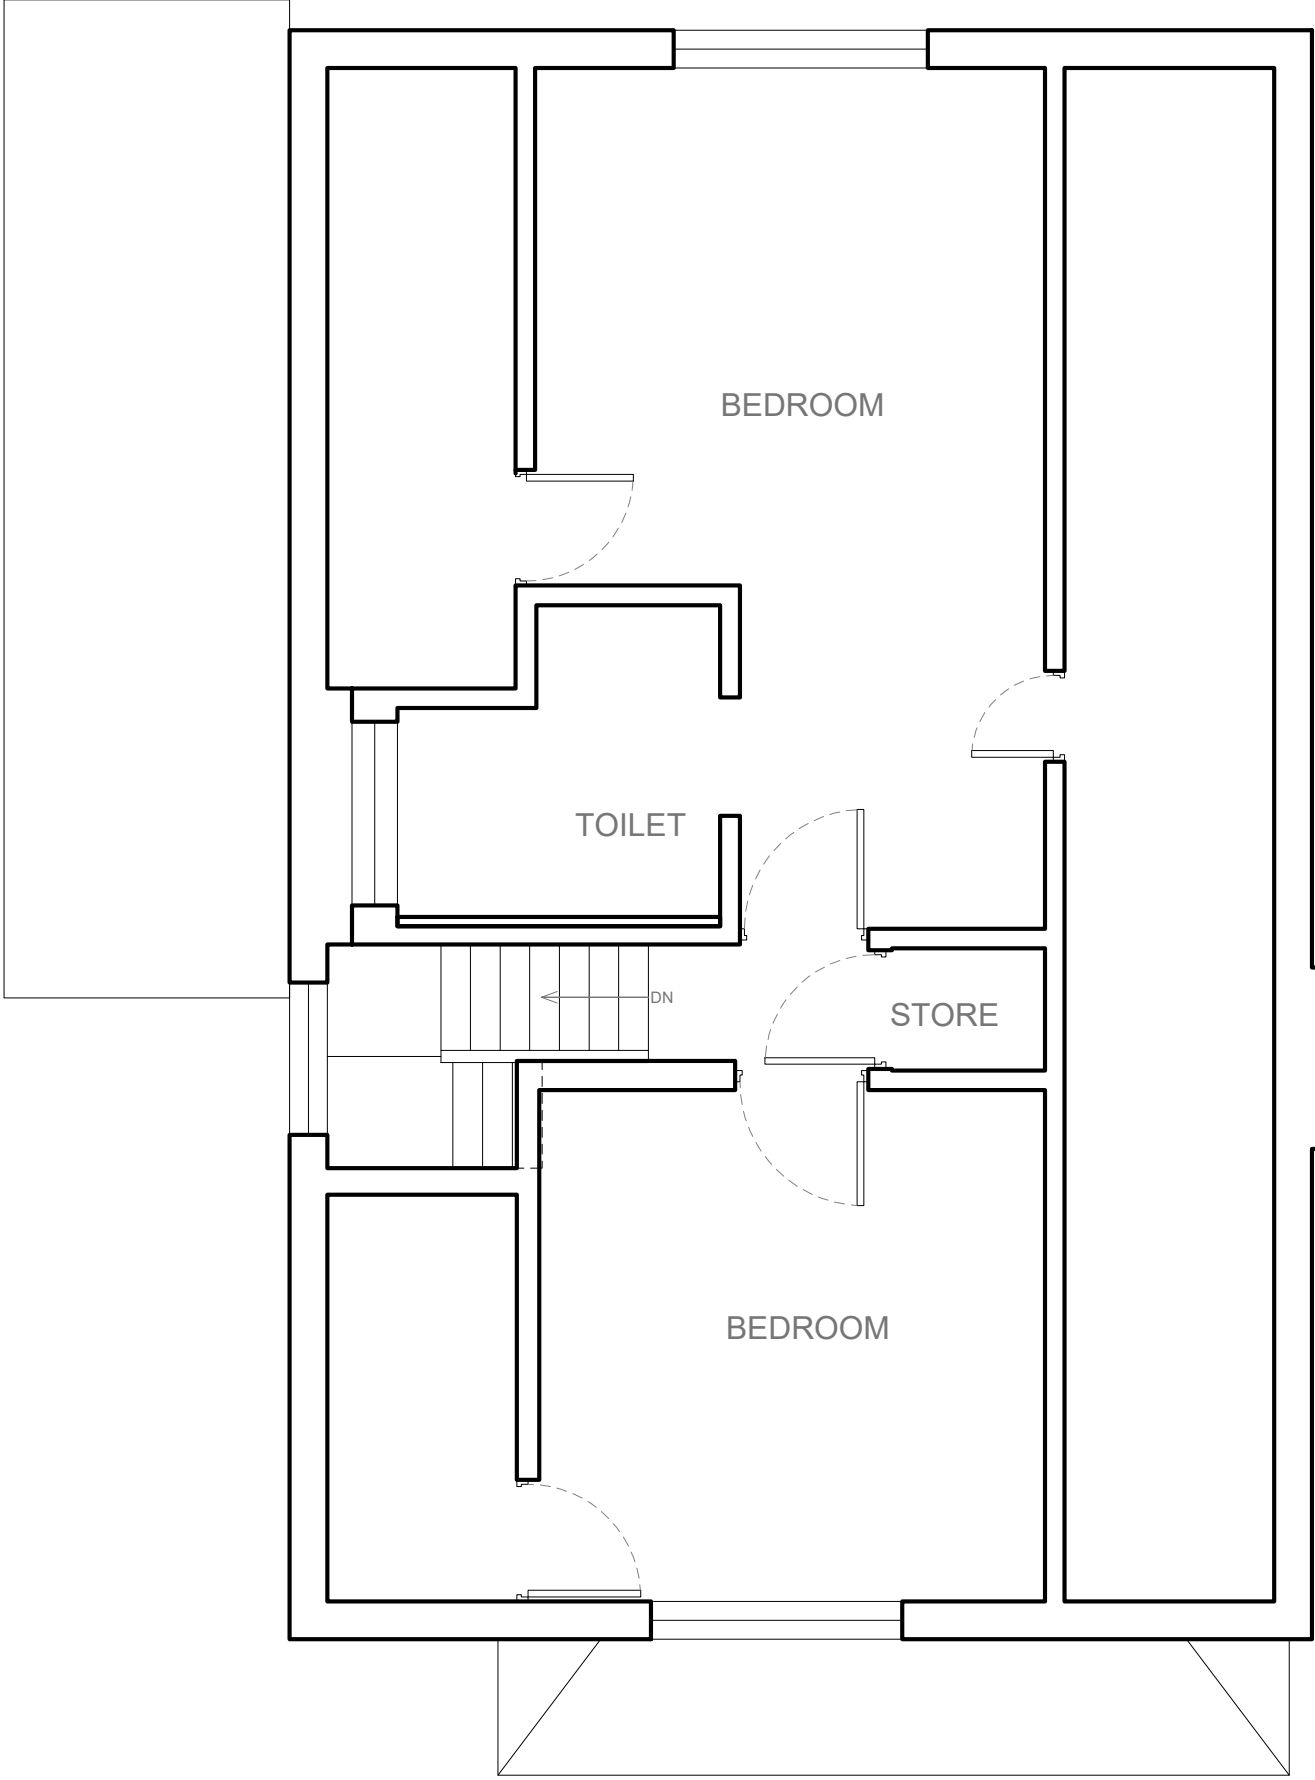

**FIRST FLOOR-EXISTING**

Rev	Description	Date	Checked
00	ISSUED FOR PLANNING	26-02-24	


Status	Scale	Drawn	Date
PLANNING	1:50@A3	AS	26-02-24
Client	Project no.	Dwg	Revision
PALLAVI KENNY CHETAN BAROT	1063	1063-P-03-002	00
Project	Designer		

99 WOODLANDS AVE

MCAPS GLOBAL LTD.

Drawing  
**FIRST FLOOR PLAN  
EXISTING**

Contractors are to check all dimensions prior to commencement on site and notify the architect of any errors, omissions, or discrepancies.  
Designer retains copyright of this drawing.  
It may not be copied, altered or reproduced in any way without their written authority.

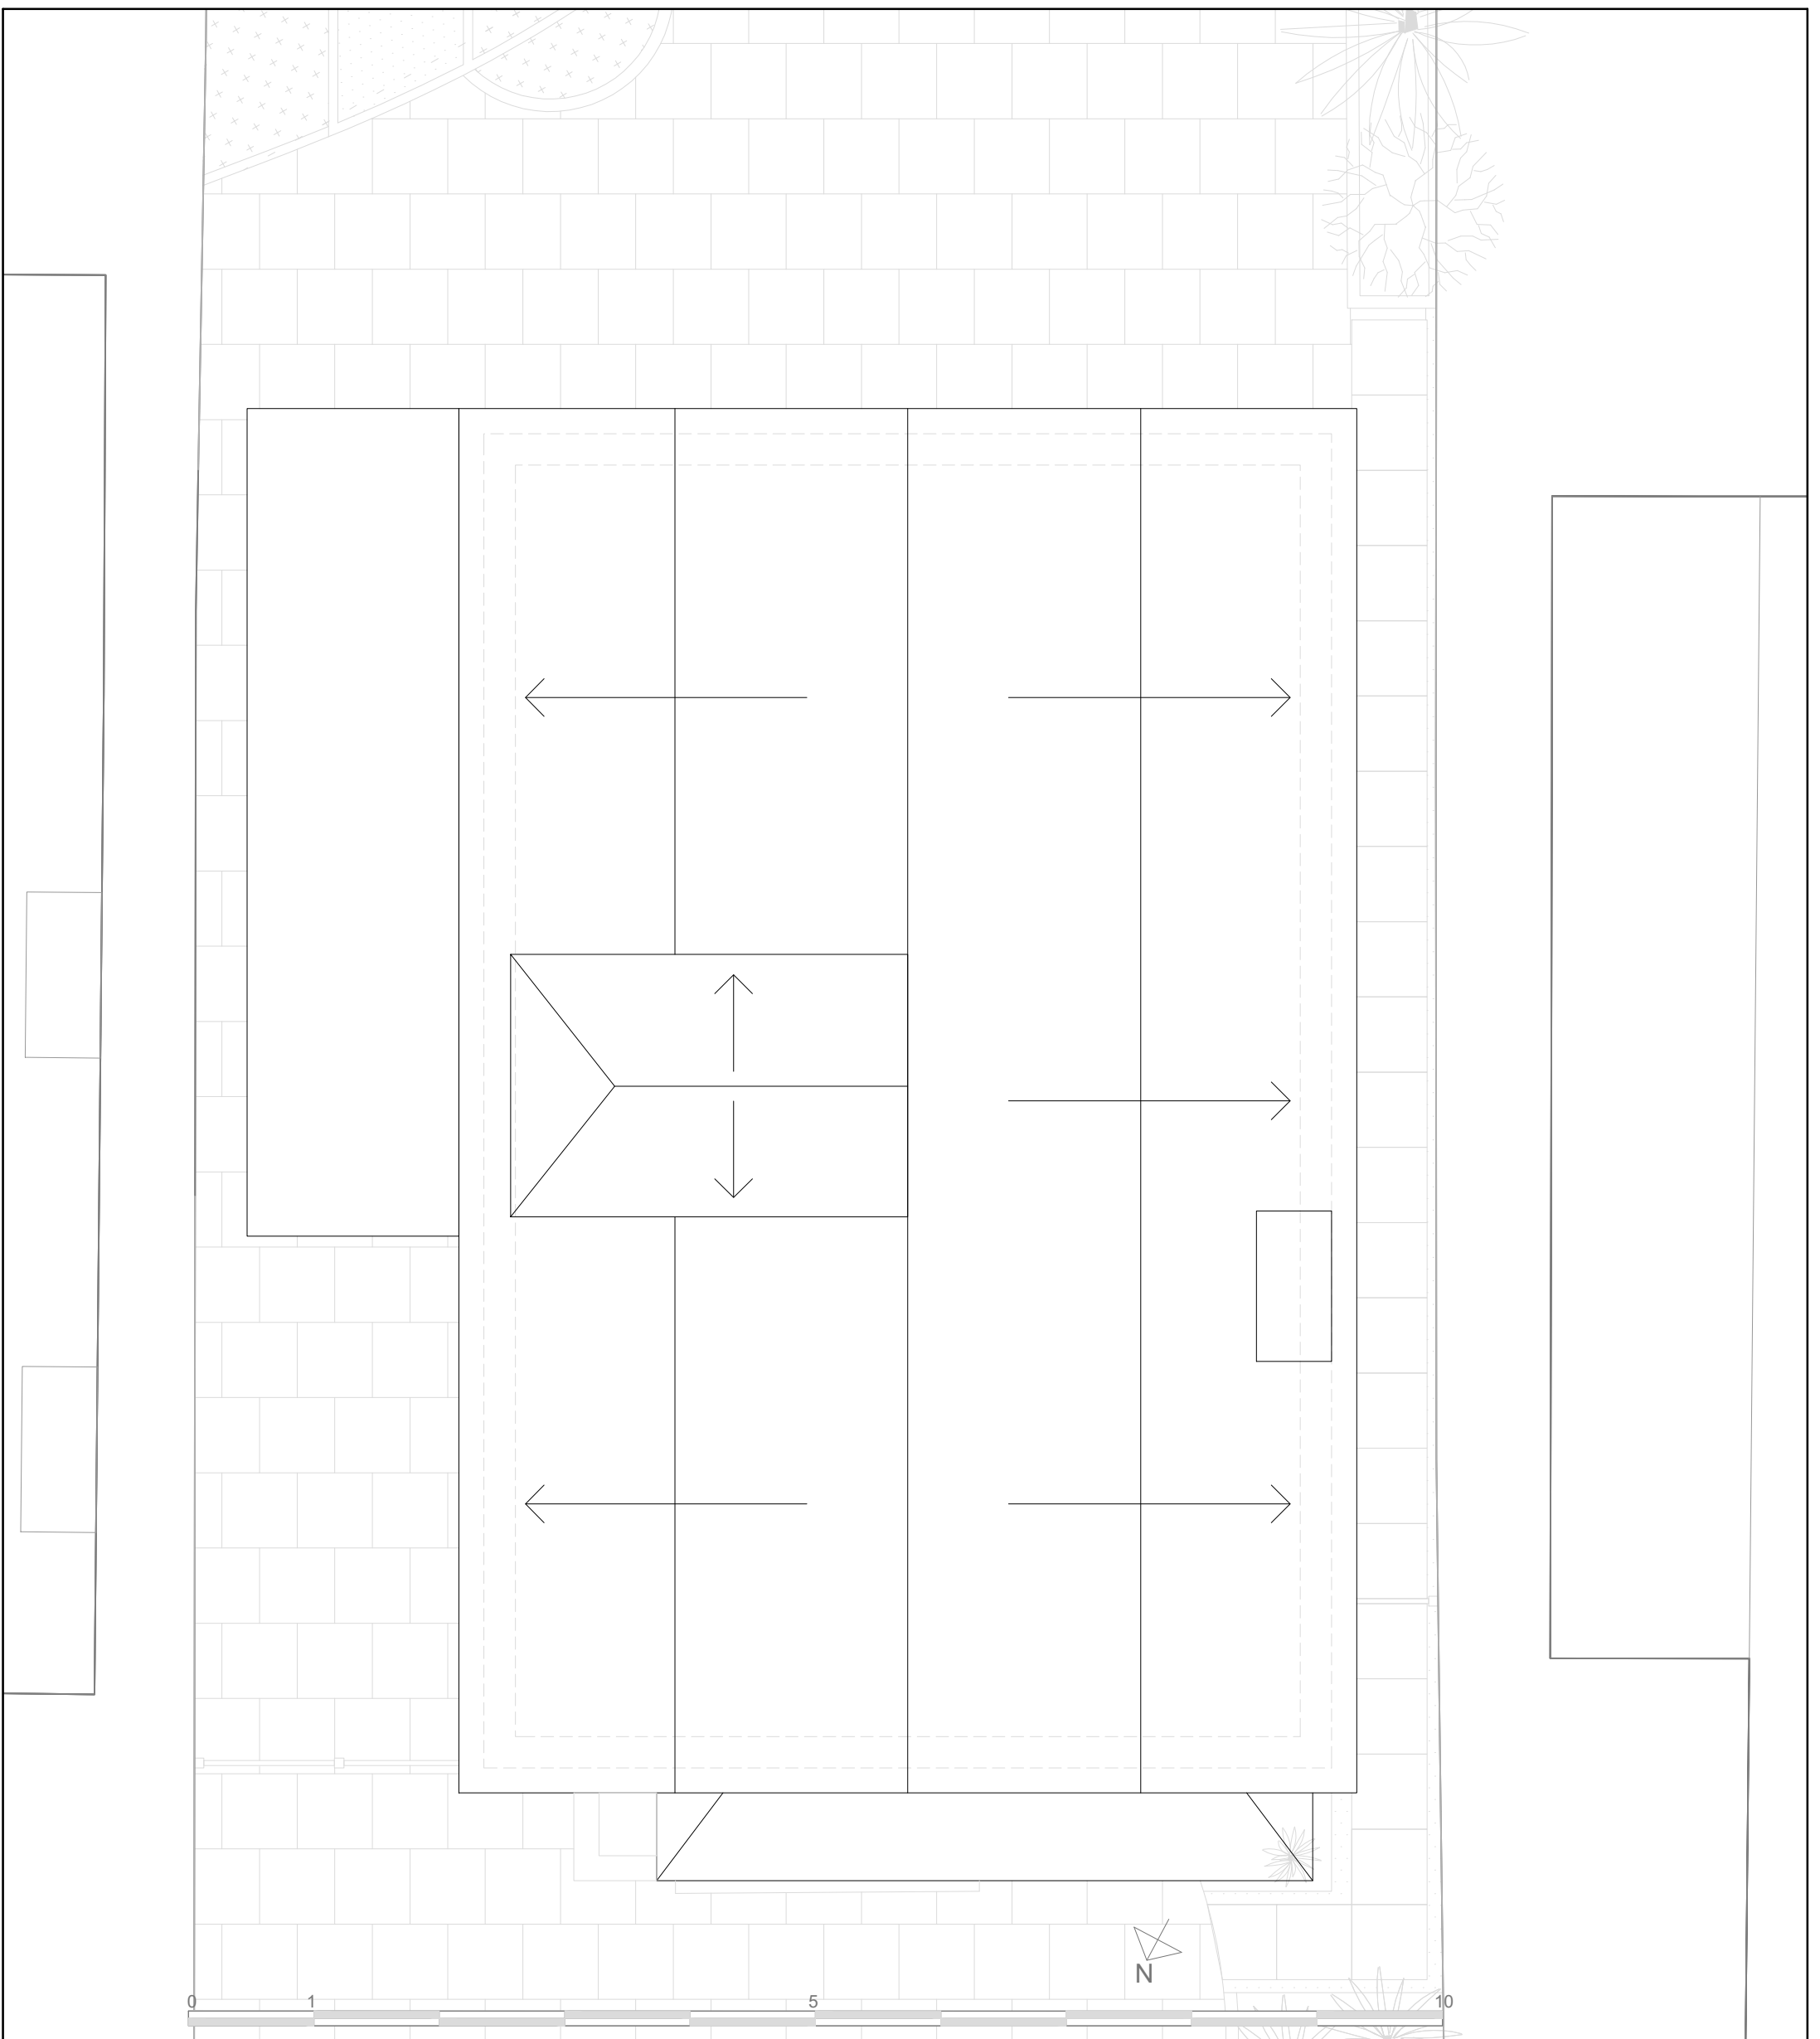

# ROOF PLAN-EXISTING


← 97 WOODLANS AVENUE
← 99 WOODLANS AVENUE
← 101 WOODLANS AVENUE →

Rev	Description	Date	Checked
00	ISSUED FOR PLANNING	26-02-24	

Status	Scale	Drawn	Date
PLANNING	1:50@A3	AS	26-02-24
Client	Project no.	Dwg	Revision
PALLAVI KENNY CHETAN BAROT	1063	1063-P-03-003	00
Project	Designer		
99 WOODLANDS AVE	MCAPS GLOBAL LTD.		

Drawing  
**ROOF FLOOR PLAN  
 EXISTING**

Contractors are to check all dimensions prior to commencement on site and notify the architect of any errors, omissions, or discrepancies.  
 Designer retains copyright of this drawing.  
 It may not be copied, altered or reproduced in any way without their written authority.

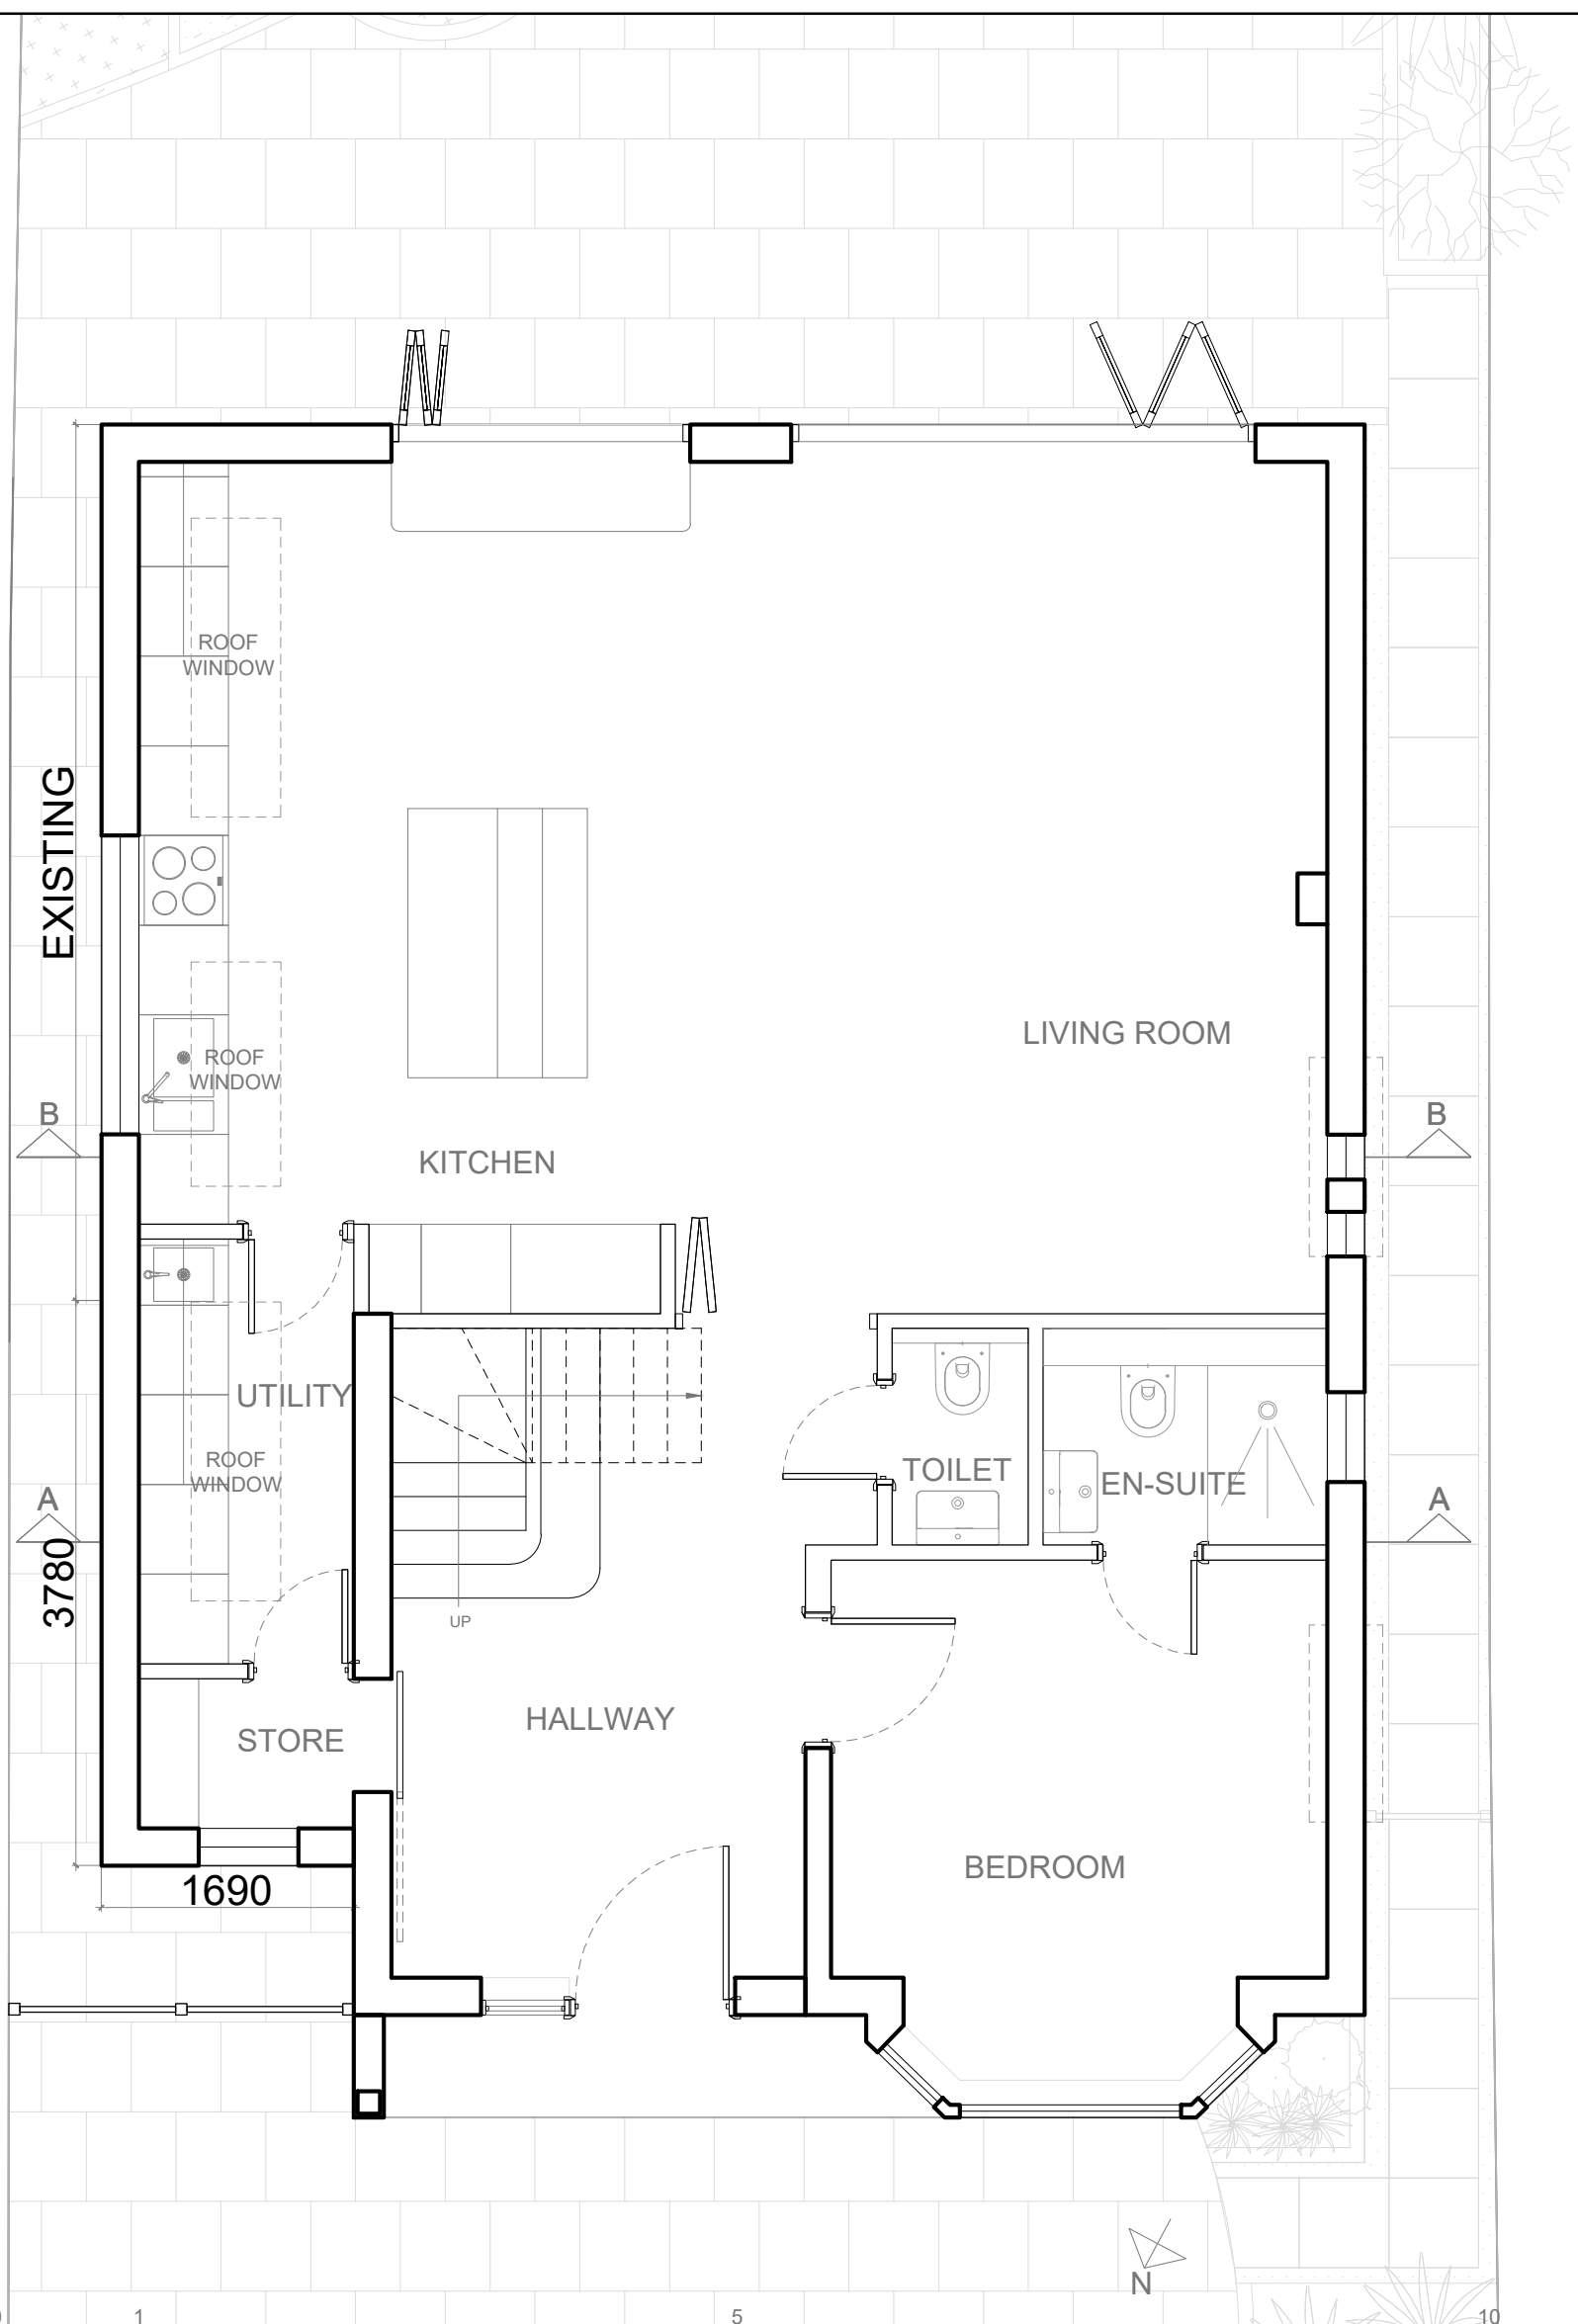

**GROUND FLOOR-PROPOSED**


97 WOODLANS AVENUE      99 WOODLANS AVENUE      101 WOODLANS AVENUE

Rev	Description	Date	Checked
00	ISSUED FOR PLANNING	26-02-24	

Status	Scale	Drawn	Date
PLANNING	1:50@A3	AS	26-02-24
Client	Project no.	Dwg	Revision
PALLAVI KENNY CHETAN BAROT	1063	1063-P-03-004	00
Project	Designer		
99 WOODLANDS AVE	MCAPS GLOBAL LTD.		

GROUND FLOOR PLAN  
PROPOSED

Contractors are to check all dimensions prior to commencement on site and notify the architect of any errors, omissions, or discrepancies.  
Designer retains copyright of this drawing. It may not be copied, altered or reproduced in any way without their written authority.

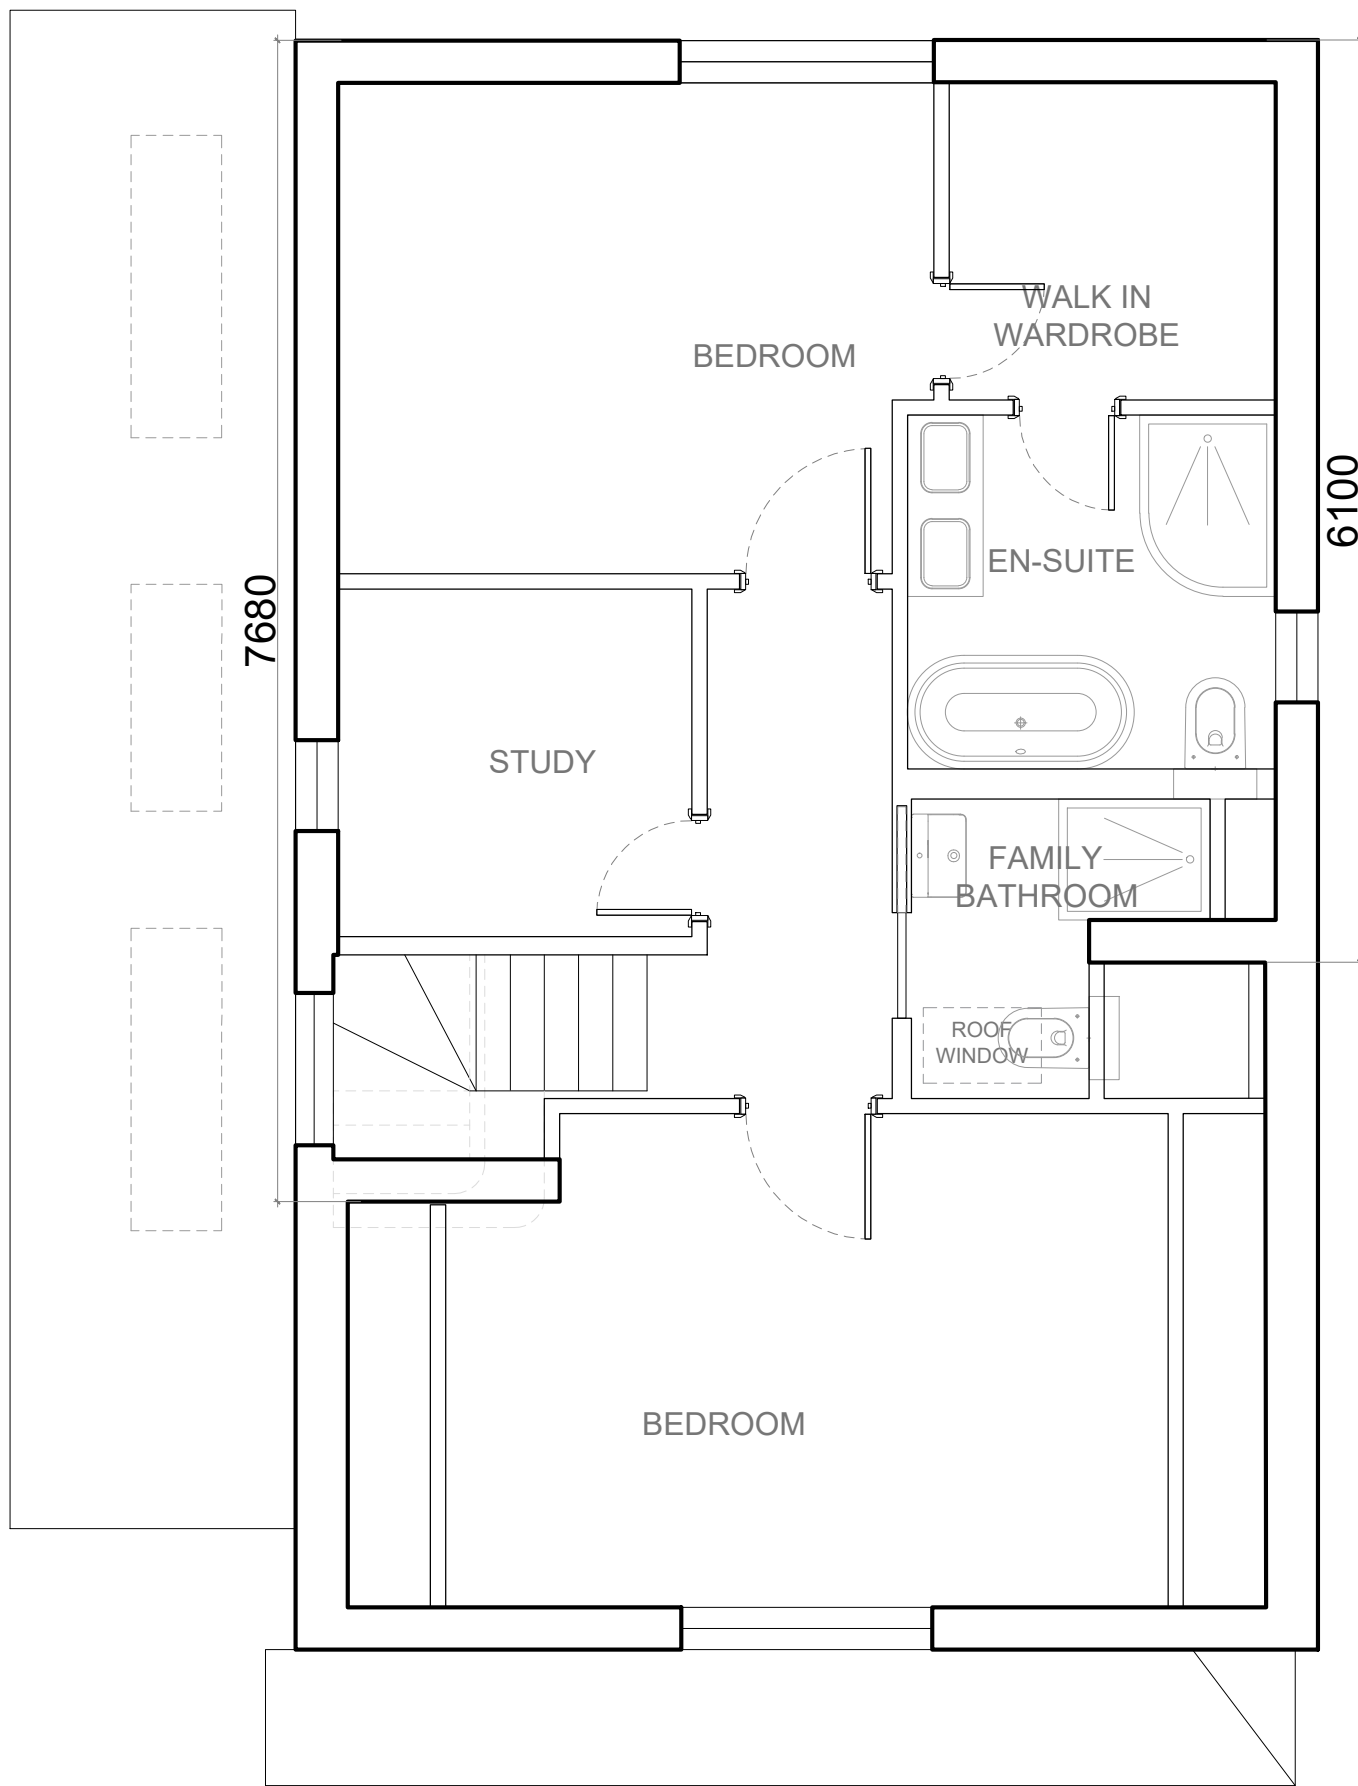

# FIRST FLOOR-PROPOSED

Rev	Description	Date	Checked
00	ISSUED FOR PLANNING	26-02-24	

Status	Scale	Drawn	Date
PLANNING	1:50@A3	AS	26-02-24
Client	Project no.	Dwg	Revision
PALLAVI KENNY CHETAN BAROT	1063	1063-P-03-005	00
Project	Designer		


99 WOODLANDS AVE

MCAPS GLOBAL LTD.

Drawing  
FIRST FLOOR PLAN  
PROPOSED

Contractors are to check all dimensions prior to commencement on site and notify the architect of any errors, omissions, or discrepancies.  
Designer retains copyright of this drawing.  
It may not be copied, altered or reproduced in any way without their written authority.



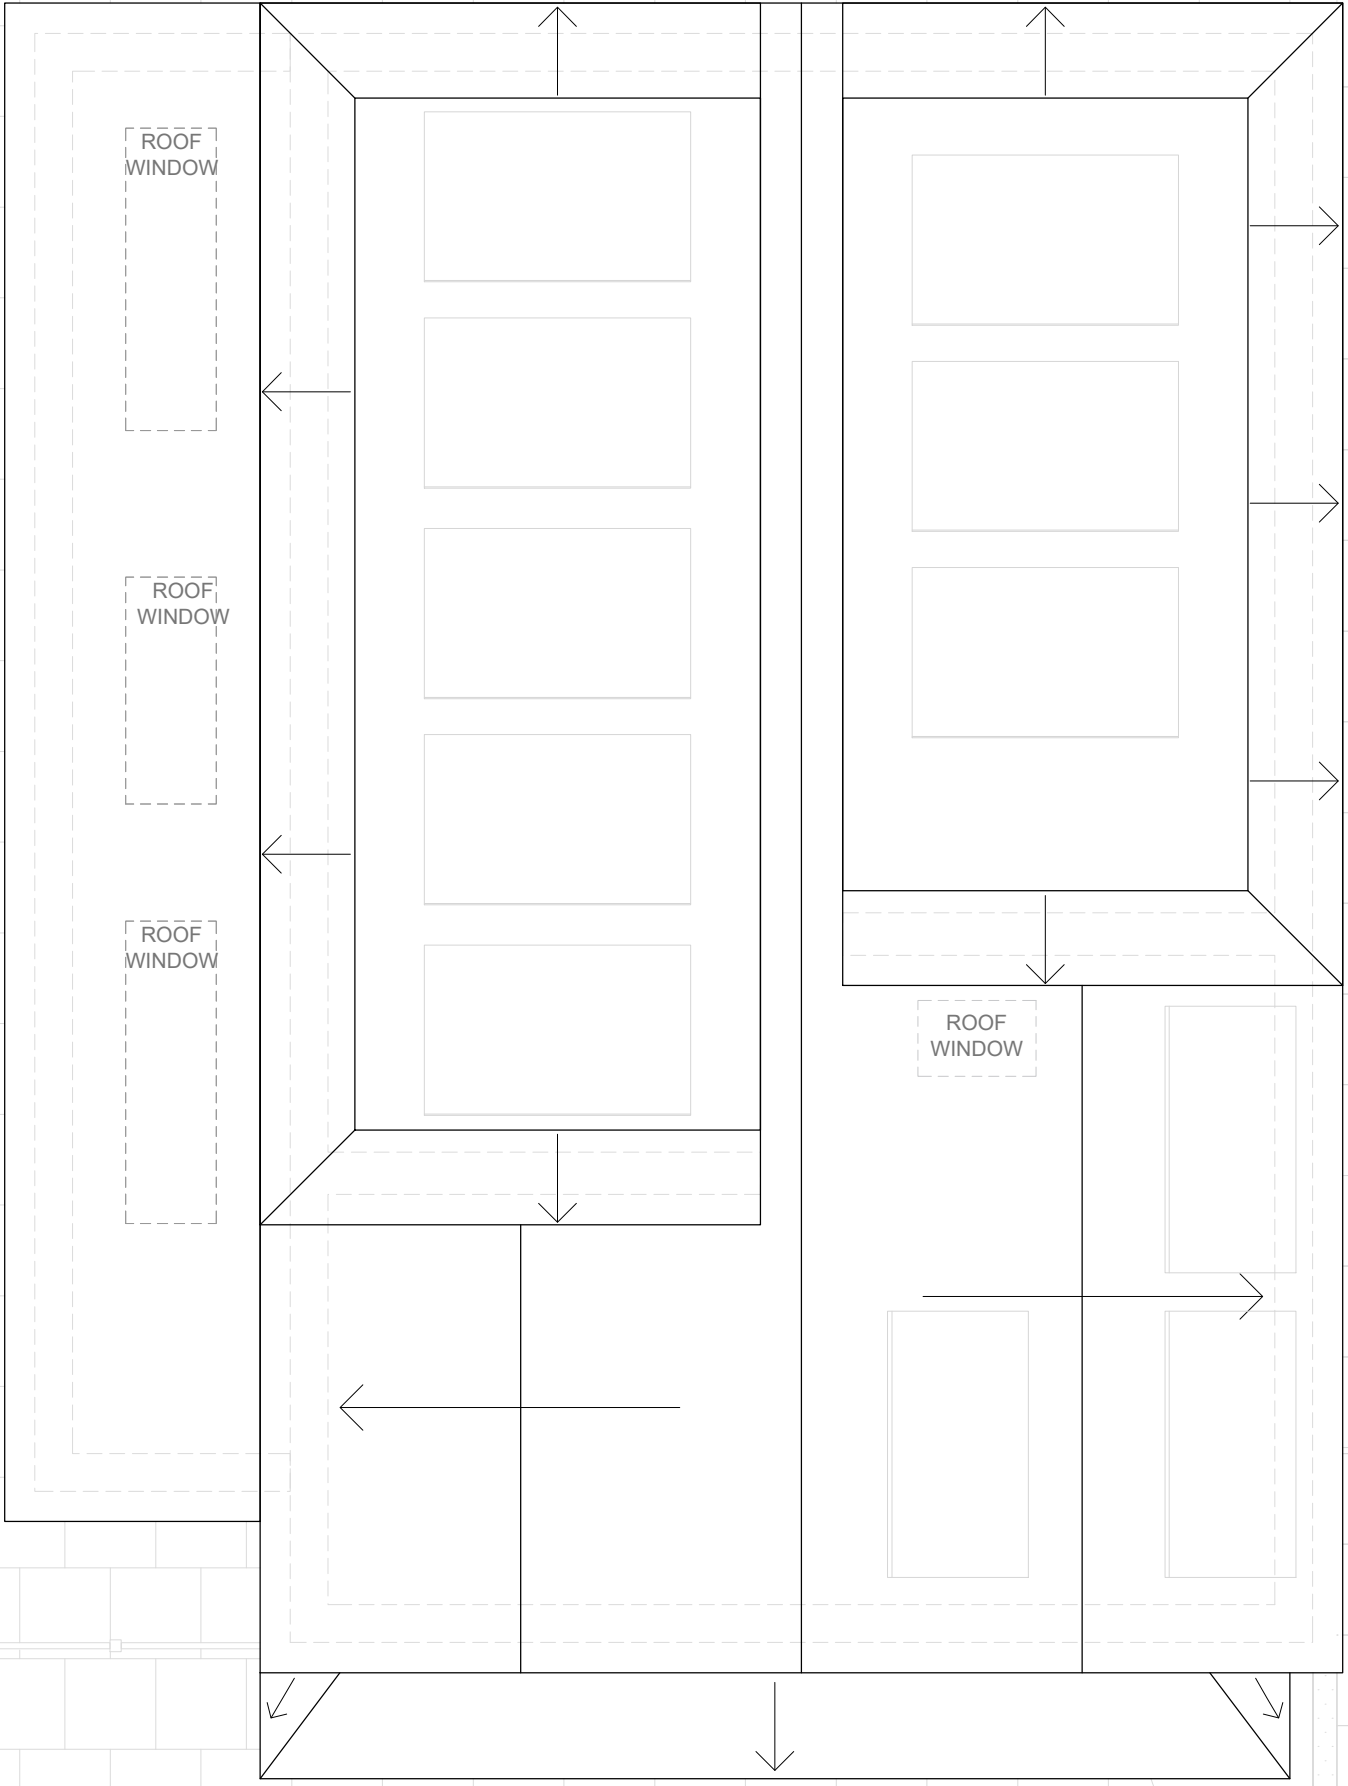

# ROOF PLAN-PROPOSED

97 WOODLANS AVENUE      99 WOODLANS AVENUE      101 WOODLANS AVENUE


Rev	Description	Date	Checked
00	ISSUED FOR PLANNING	26-02-24	

Status	Scale	Drawn	Date
PLANNING	1:50@A3	AS	26-02-24
Client	Project no.	Dwg	Revision
PALLAVI KENNY CHETAN BAROT	1063	1063-P-03-006	00
Project	Designer		

99 WOODLANDS AVE      MCAPS GLOBAL LTD.

**ROOF FLOOR PLAN  
PROPOSED**


Contractors are to check all dimensions prior to commencement on site and notify the architect of any errors, omissions, or discrepancies.  
Designer retains copyright of this drawing.  
It may not be copied, altered or reproduced in any way without their written authority.

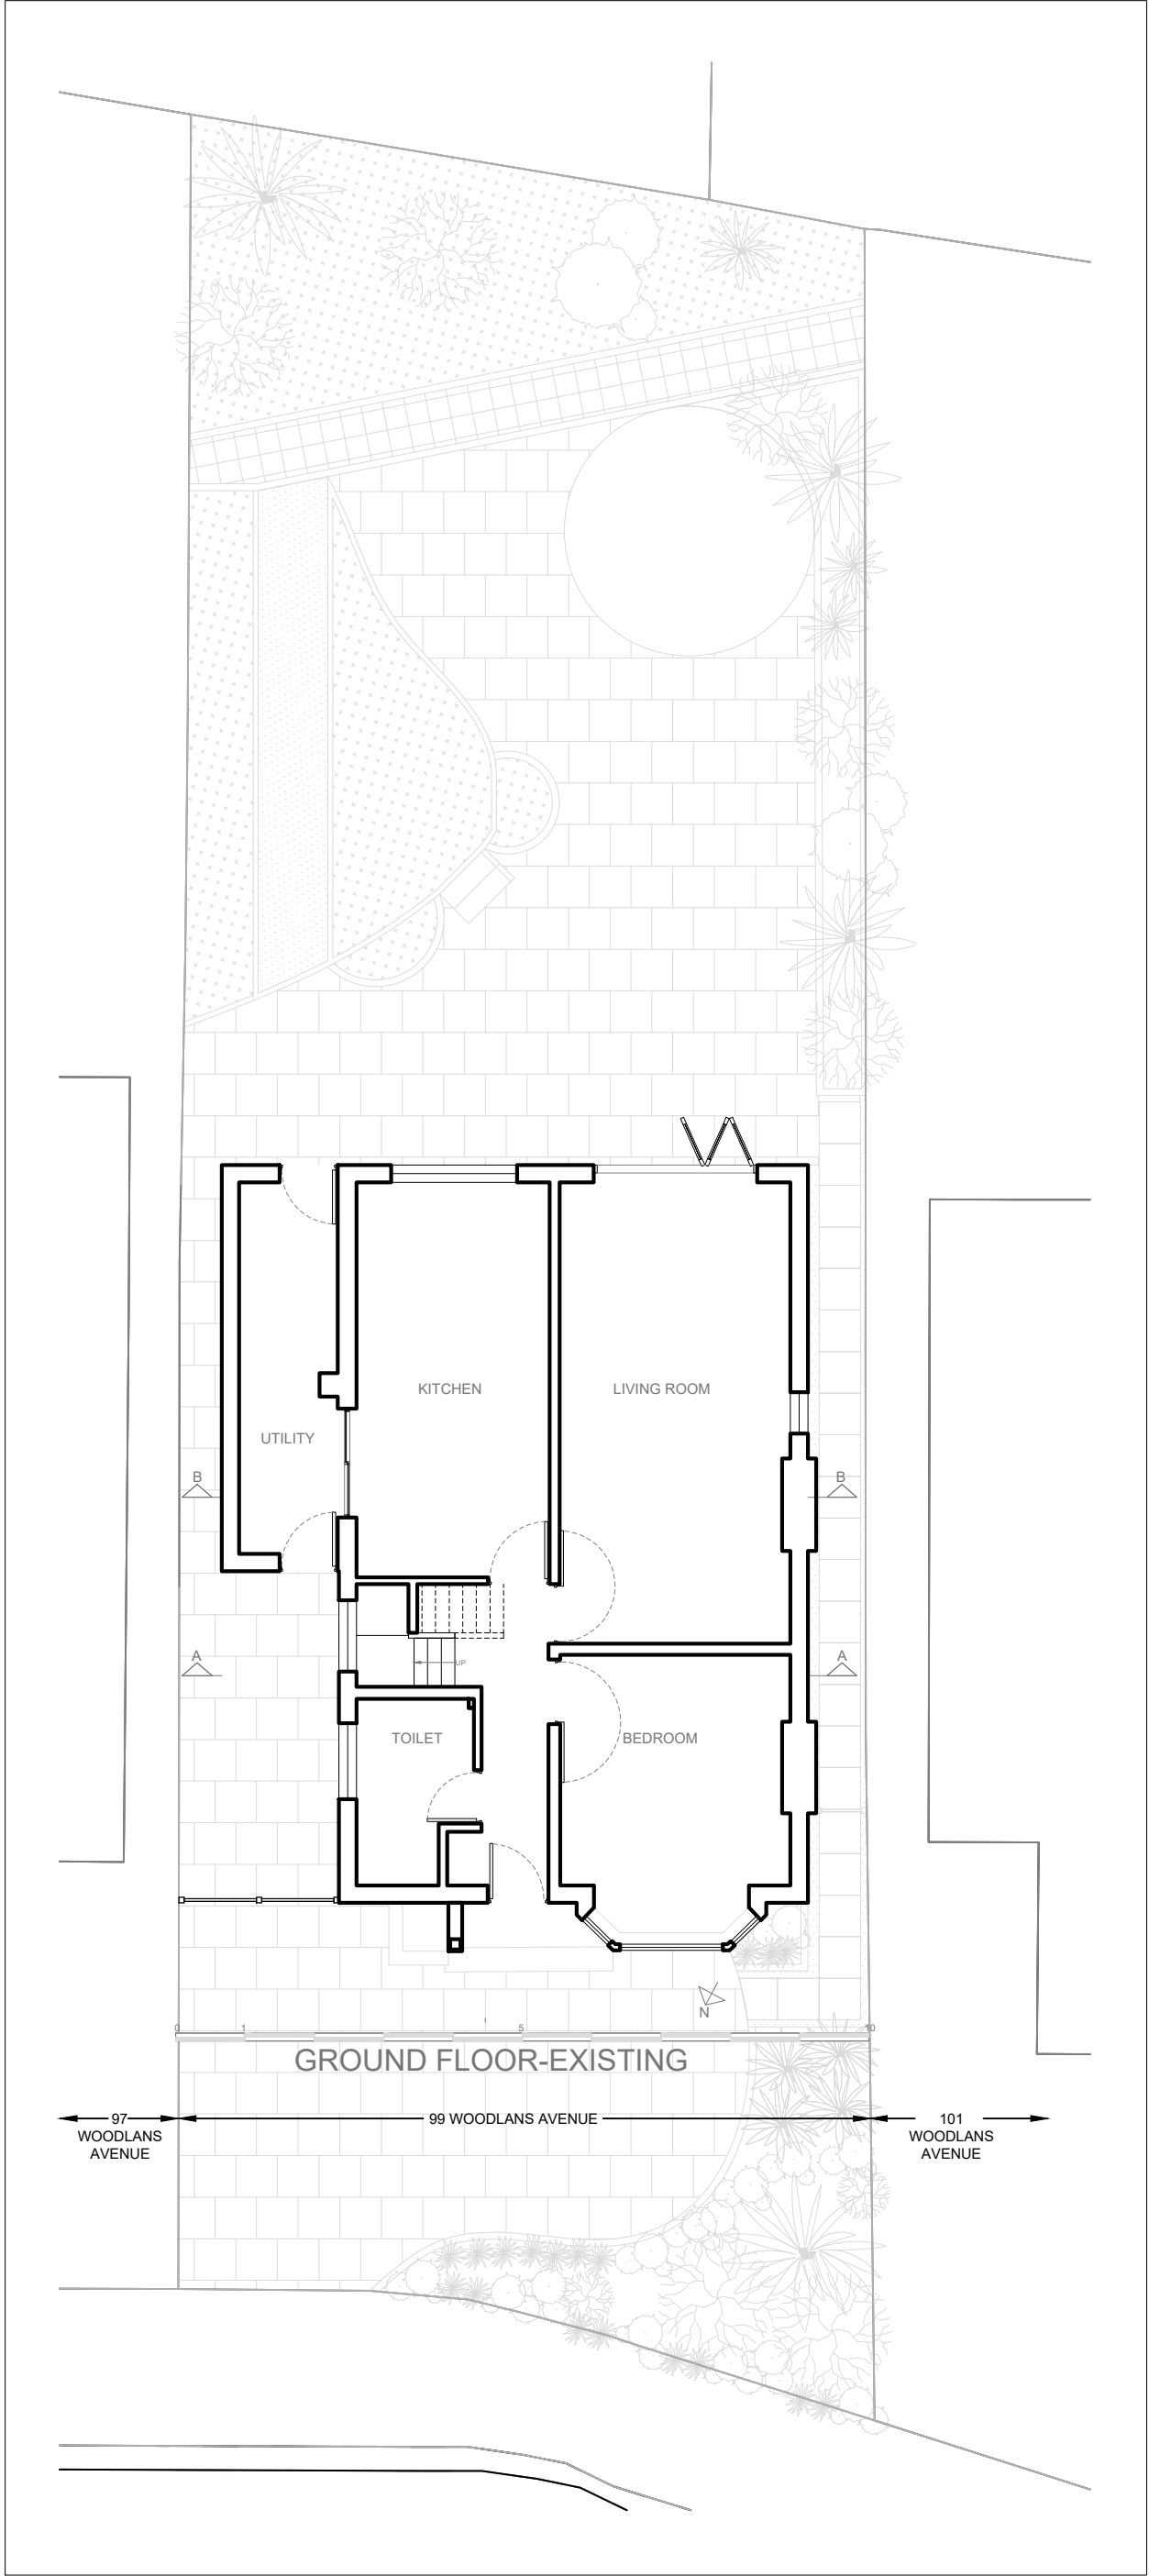

Contractors are to check all dimensions prior to commencement on site and notify the architect of any errors, omissions, or discrepancies.

Designer retains copyright of this drawing. It may not be copied, altered or reproduced in any way without their written authority.





00	ISSUED FOR PLANNING	26-02-24	
Rev	Description	Date	Checked
Status	PLANNING		
Client	PALLAVI KENNY CHETAN BAROT		
Project	99 WOODLANDS AVE		
Drawing	GROUND FLOOR PLAN SITE PLAN EXISTING		
Scale	Drawn	Date	
1:100@A3	AS	26-02-24	
Project no.	Dwg		
1063	1063-P-03-301		
Designer	MCAPS GLOBAL LTD.		

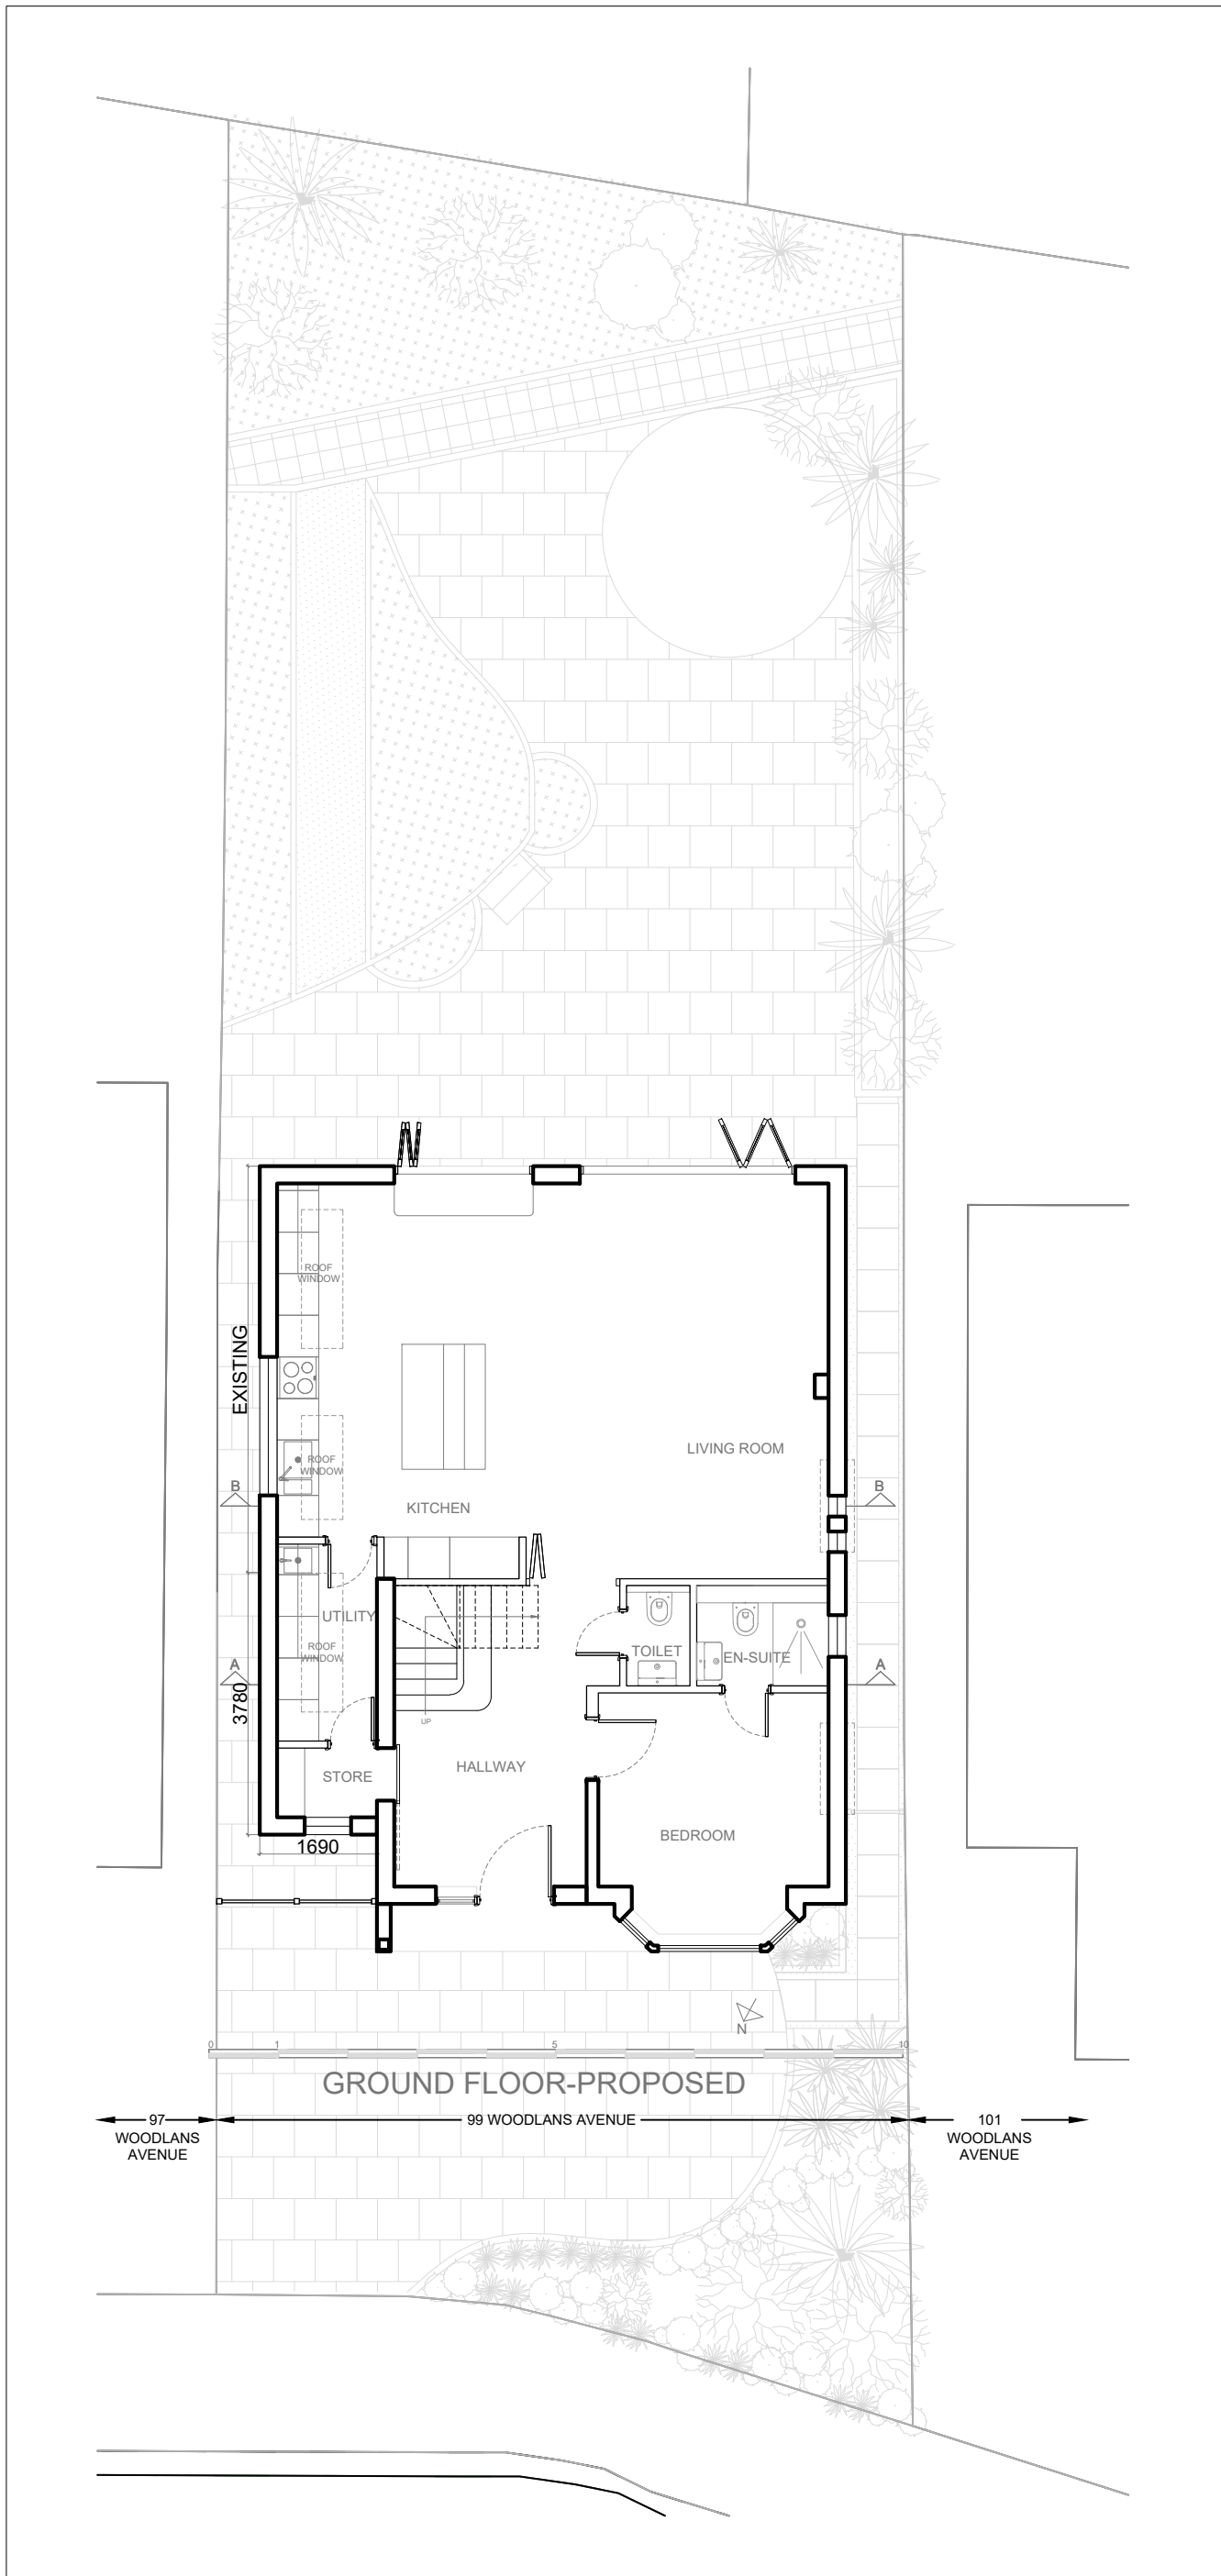

Contractors are to check all dimensions prior to commencement on site and notify the architect of any errors, omissions, or discrepancies.

Designer retains copyright of this drawing. It may not be copied, altered or reproduced in any way without their written authority.

00	ISSUED FOR PLANNING	26-02-24
Rev	Description	Date Checked
Status	PLANNING	
Client	PALLAVI KENNY CHETAN BAROT	
Project	99 WOODLANDS AVE	
Drawing	GROUND FLOOR PLAN SITE PLAN PROPOSED	
Scale	Drawn	Date
1:100@A3	AS	26-02-24
Project no.	Dig	
1063	1063-P-03-302	
Designer	MCAPS GLOBAL LTD.	

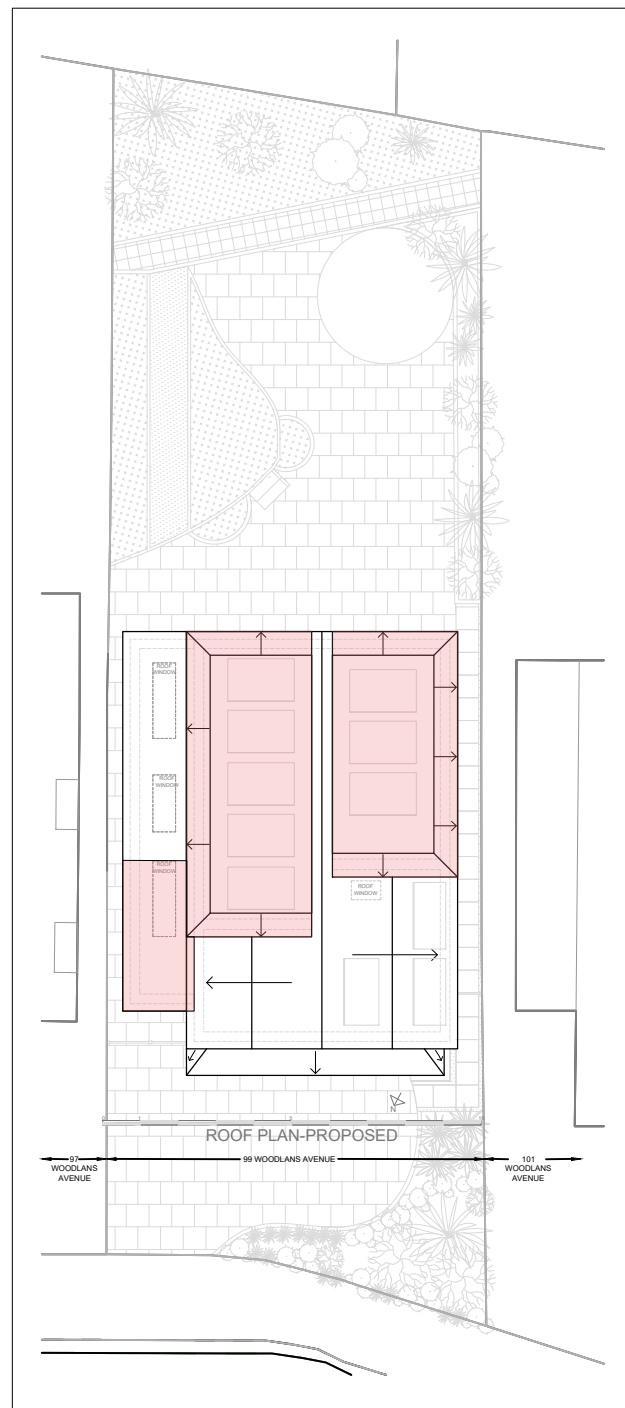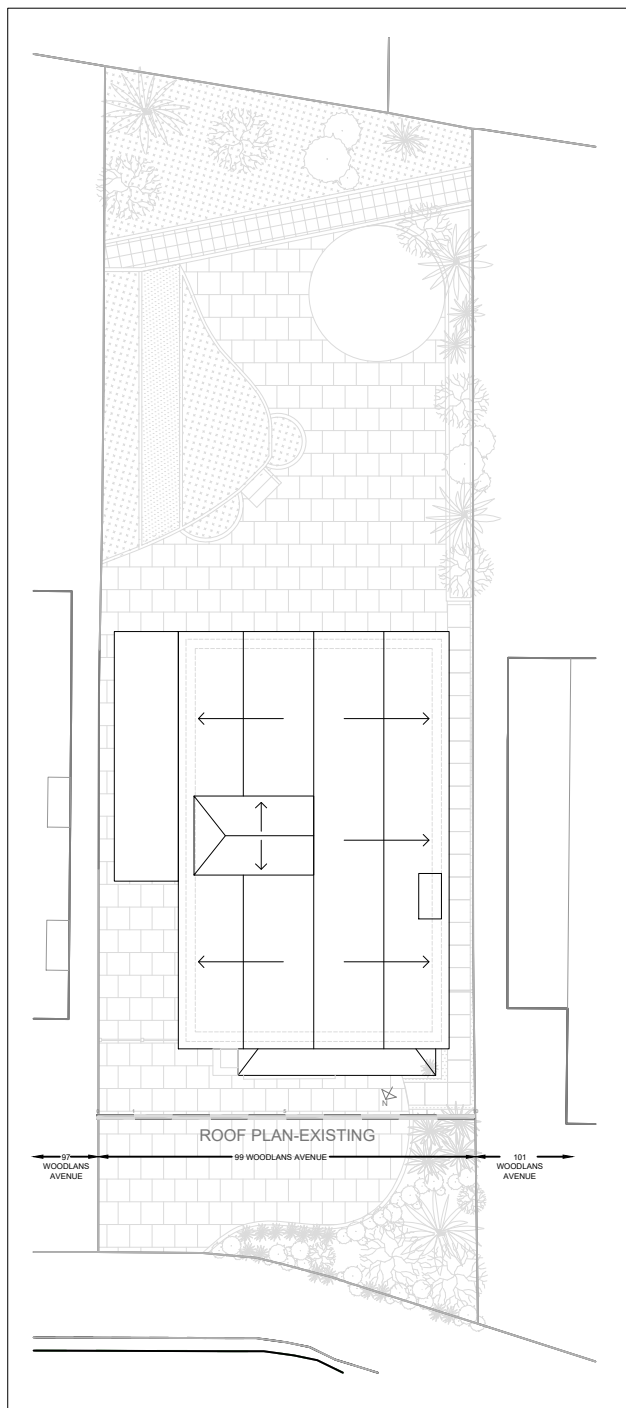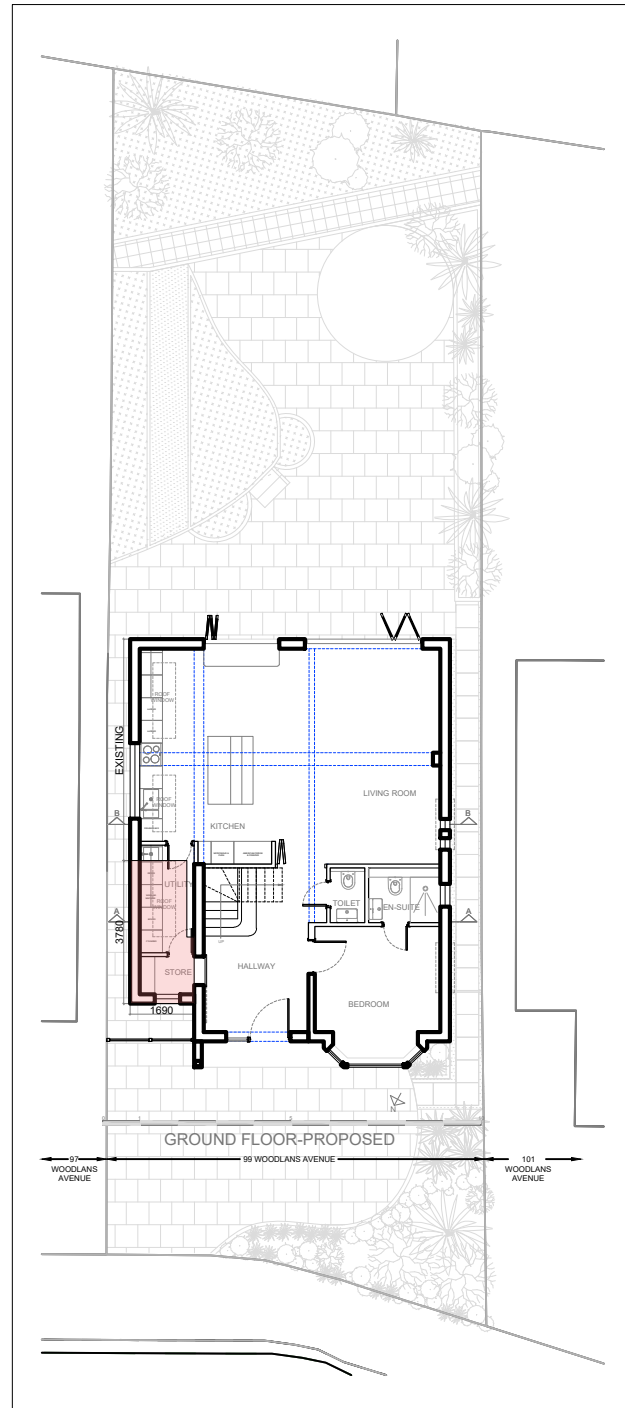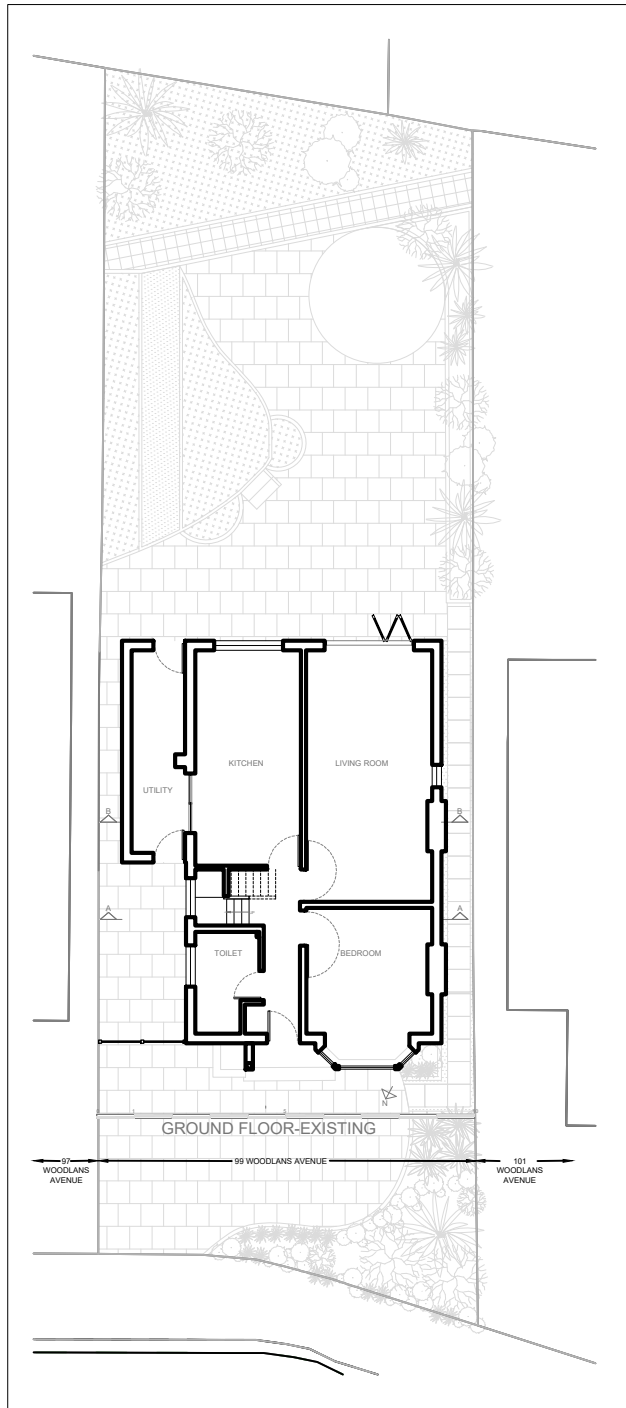


Contractors are to check all dimensions prior to commencement on site and notify the architect of any errors, omissions, or discrepancies.

Designer retains copyright of this drawing. It may not be copied, altered or reproduced in any way without their written authority.


00	ISSUED FOR PLANNING	26-02-24	
Rev	Description	Date	Checked
Status	PLANNING		
Client	PALLAVI KENNY CHETAN BAROT		
Project	99 WOODLANDS AVE		
Drawing	SITE PLAN EXISTING & PROPOSED		
Scale	Drawn	Date	
1:200@A3	AS	26-02-24	
Project no.	Orig		
1063	1063-P-03-303		
Designer	MCAPS GLOBAL LTD.		

Contractors are to check all dimensions prior to commencement on site and notify the architect of any errors, omissions, or discrepancies.

Designer retains copyright of this drawing. It may not be copied, altered or reproduced in any way without their written authority.

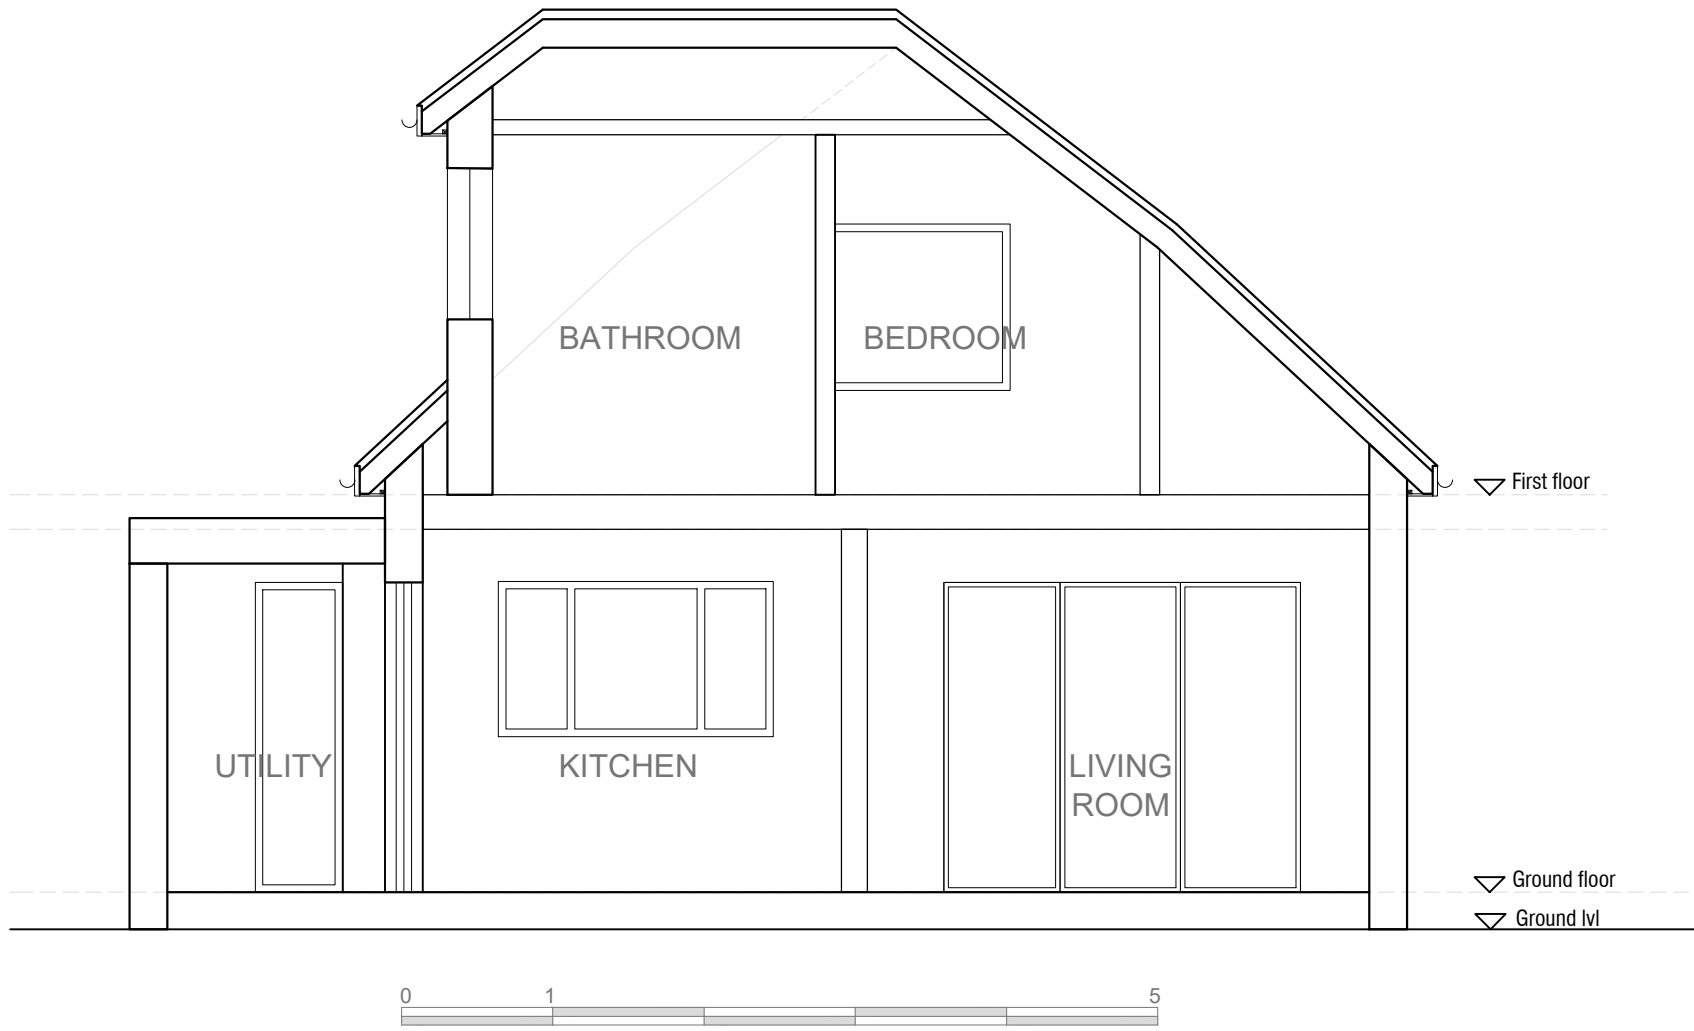

SECTION AA-EXISTING

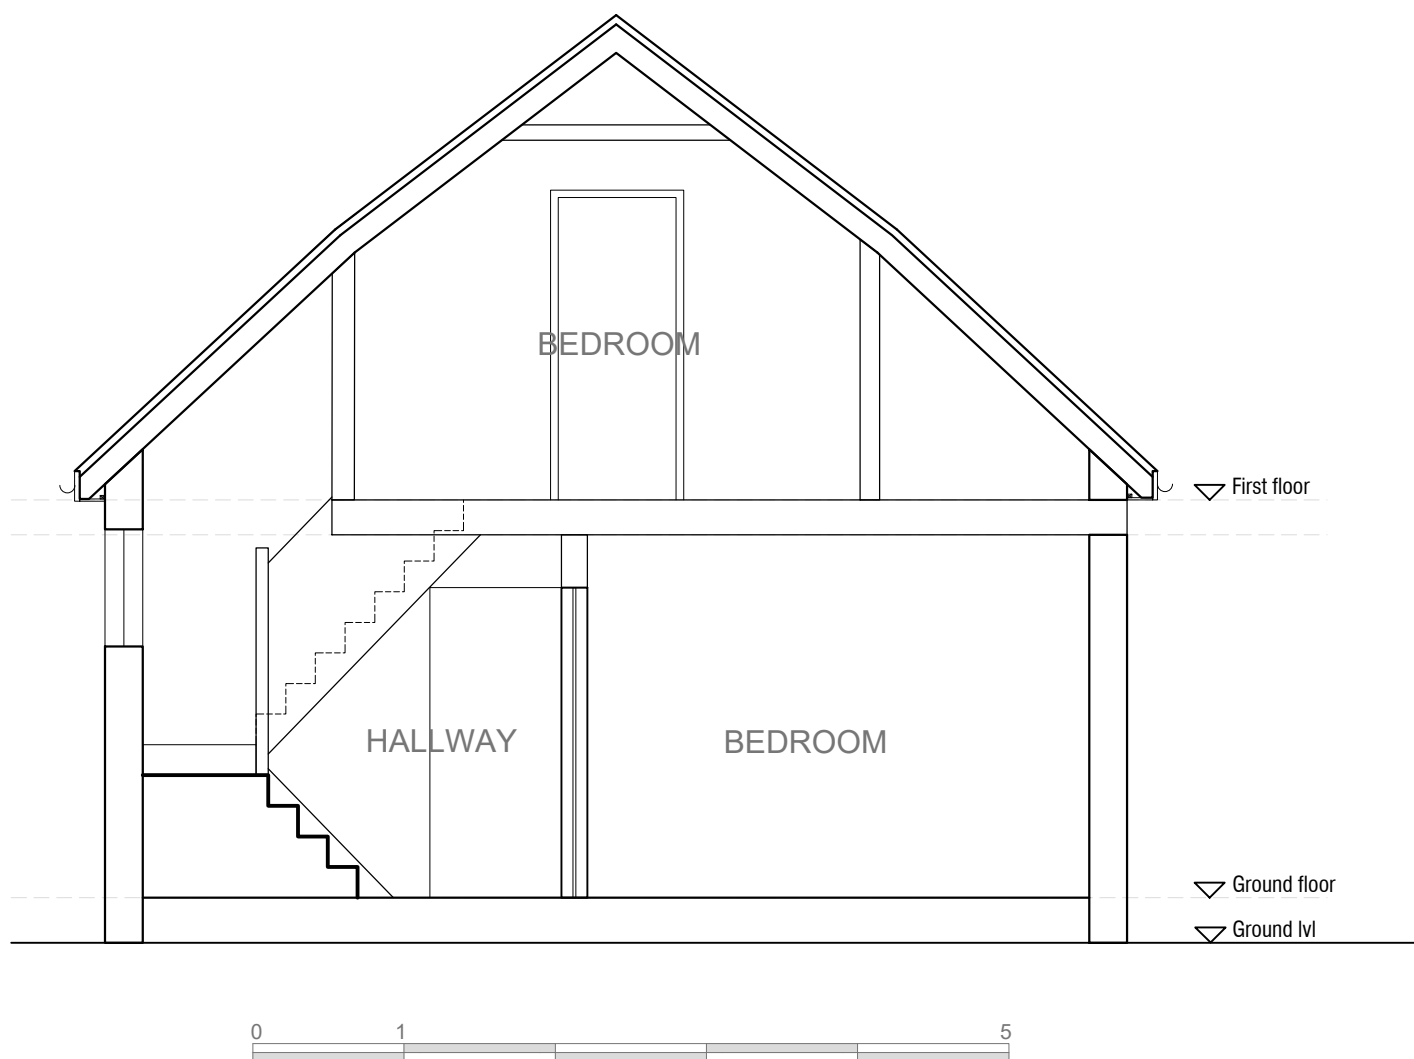


SECTION BB-EXISTING


00	ISSUED FOR PLANNING	26-02-24
Rev	Description	Date Checked
Status	PLANNING	
Client	PALLAVI KENNY CHETAN BAROT	
Project	99 WOODLANDS AVE	
Drawing	SECTION EXISTING	
Scale	Drawn	Date
1:50@A3	AS	26-02-24
Project no.	Dwg	
1063	1063-P-04-001	
Designer	MCAPS GLOBAL LTD.	

Contractors are to check all dimensions prior to commencement on site and notify the architect of any errors, omissions, or discrepancies.

Designer retains copyright of this drawing. It may not be copied, altered or reproduced in any way without their written authority.

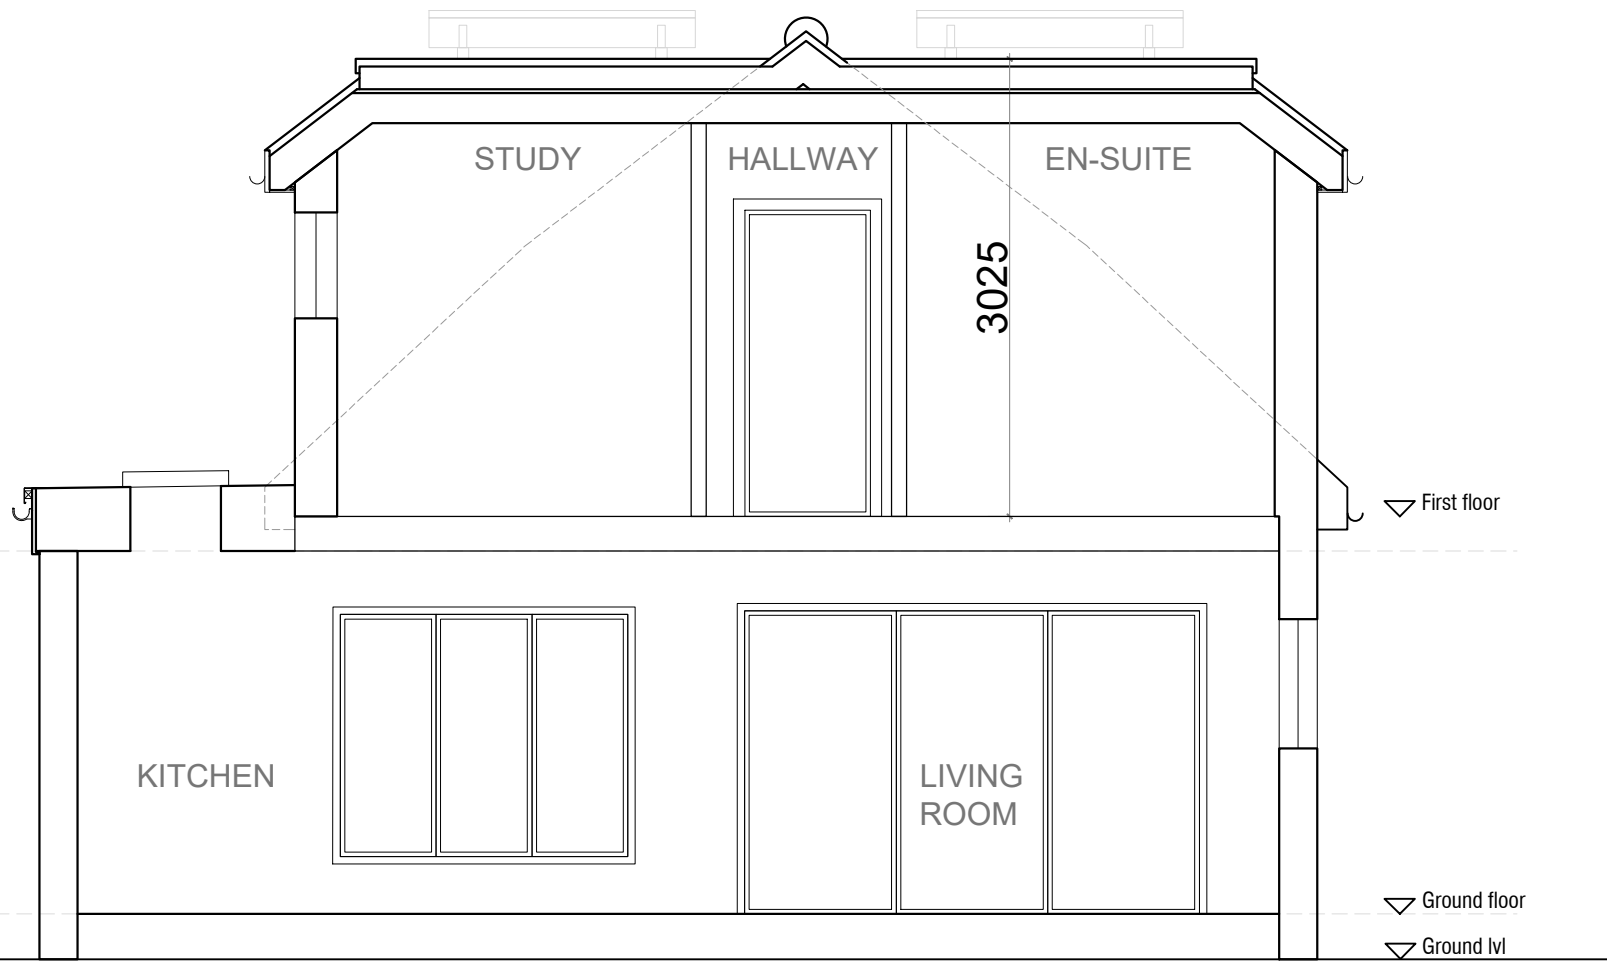

SECTION AA-PROPOSED

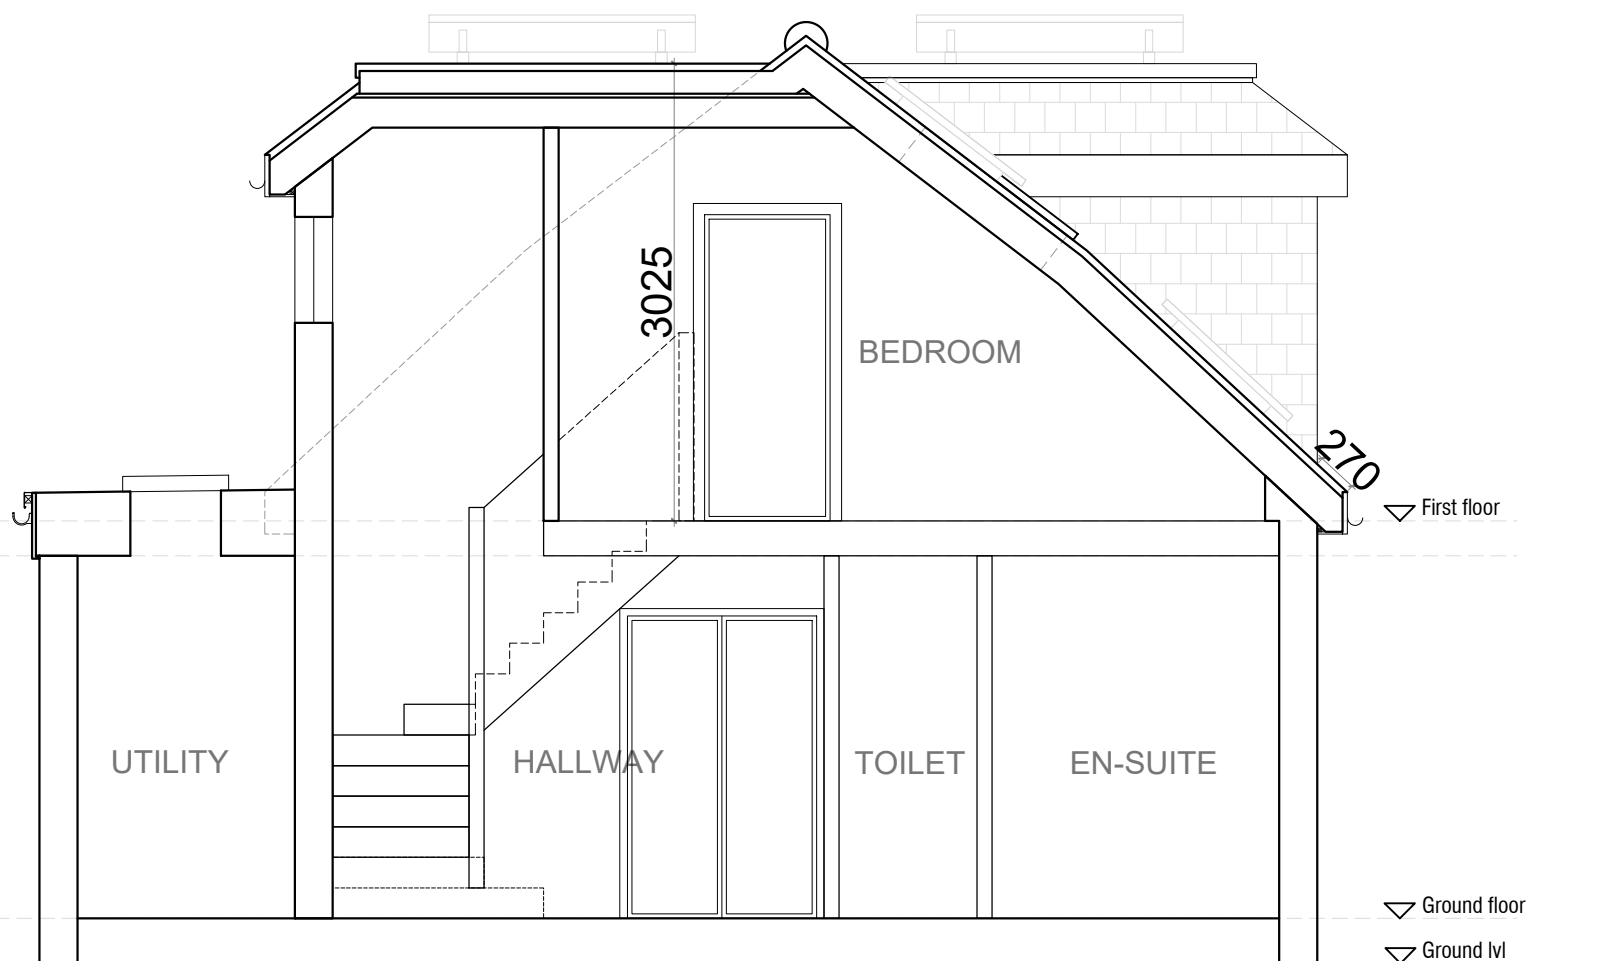

SECTION BB-PROPOSED

00	ISSUED FOR PLANNING	26-02-24
Rev	Description	Date Checked
Status	PLANNING	
Client	PALLAVI KENNY CHETAN BAROT	
Project	99 WOODLANDS AVE	
Drawing	SECTION PROPOSED	
Scale	Drawn	Date
1:50@A3	AS	26-02-24
Project no.	Dwg	
1063	1063-P-04-002	
Designer	MCAPS GLOBAL LTD.	

Contractors are to check all dimensions prior to commencement on site and notify the architect of any errors, omissions, or discrepancies.

Designer retains copyright of this drawing. It may not be copied, altered or reproduced in any way without their written authority.



▽ First floor

▽ Ground floor


▽ Ground lvl



# FRONT ELEVATION-EXISTING

00	ISSUED FOR PLANNING	26-02-24
Rev	Description	Date Checked
Status	PLANNING	
Client	PALLAVI KENNY CHETAN BAROT	
Project	99 WOODLANDS AVE	
Drawing	FRONT ELEVATION EXISTING	
Scale	Drawn	Date
1:50@A4	AS	26-02-24
Project no.	Dwg	
1063	1063-P-05-001	
Designer	MCAPS GLOBAL LTD.	

Contractors are to check all dimensions prior to commencement on site and notify the architect of any errors, omissions, or discrepancies.  
 Designer retains copyright of this drawing. It may not be copied, altered or reproduced in any way without their written authority.

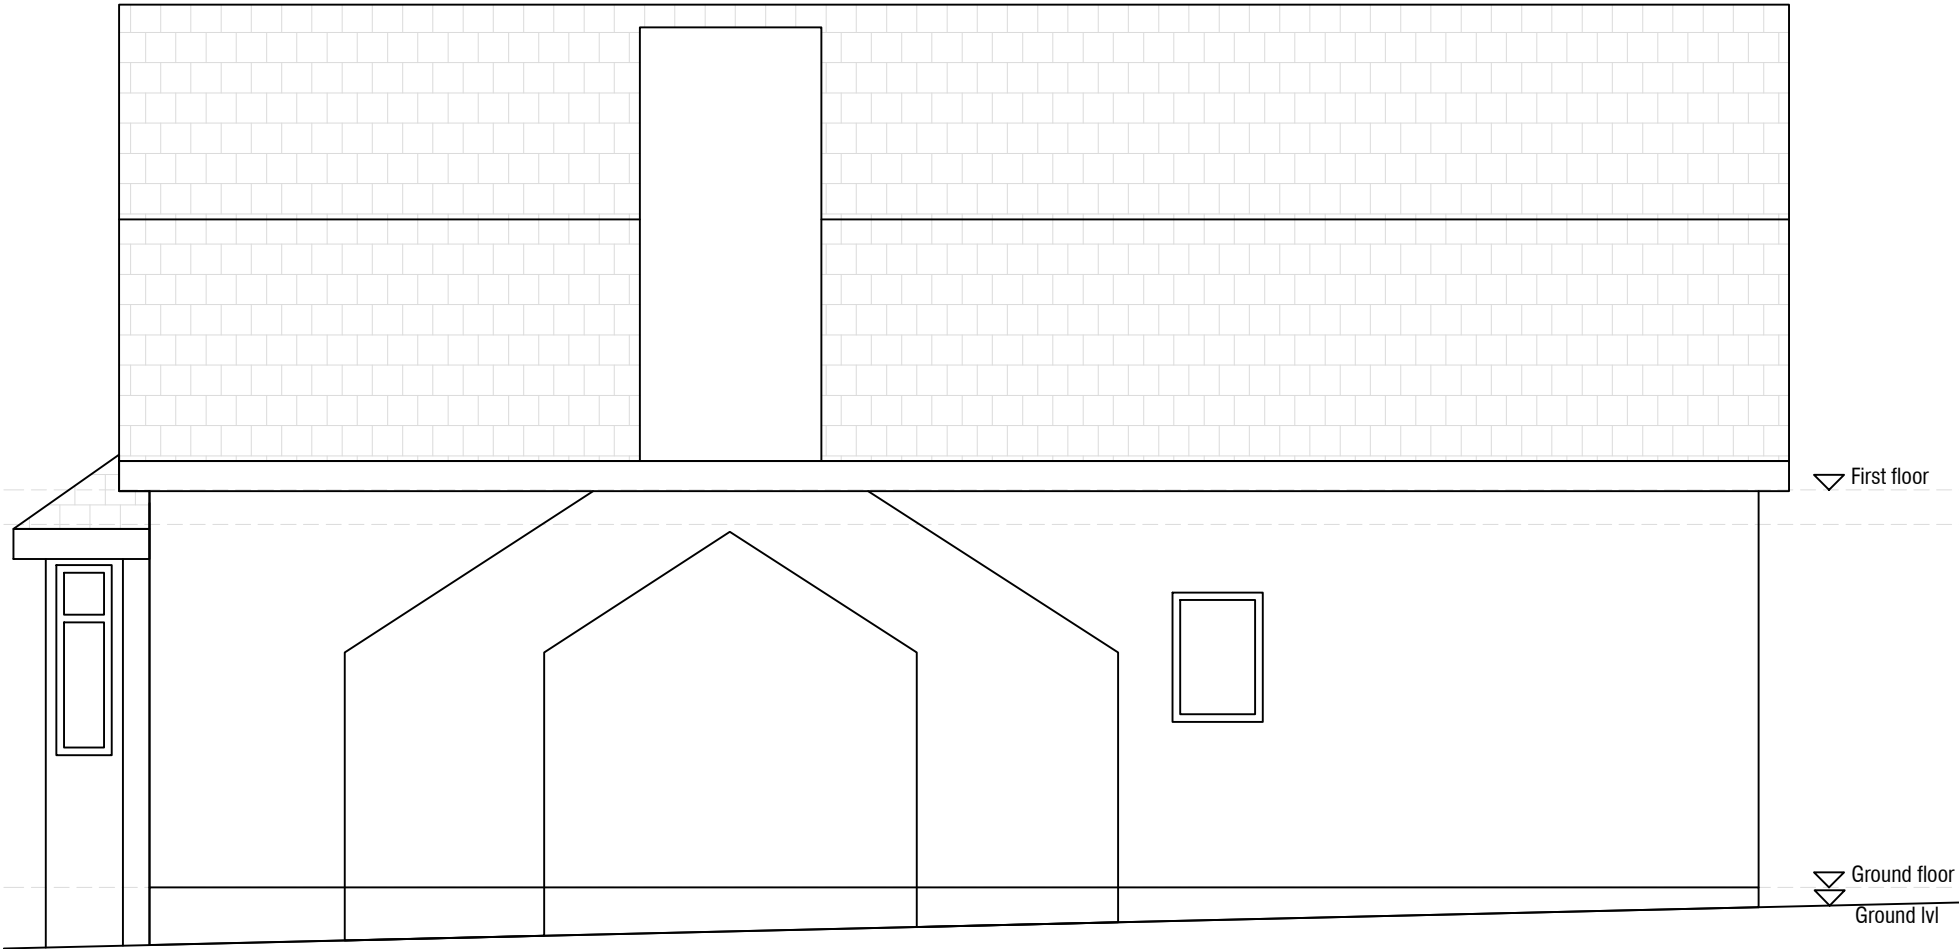

# SIDE ELEVATION-EXISTING

00	ISSUED FOR PLANNING	26-02-24
Rev	Description	Date Checked
Status	PLANNING	
Client	PALLAVI KENNY CHETAN BAROT	
Project	99 WOODLANDS AVE	
Drawing	SIDE ELEVATION EXISTING	
Scale	1:50@A4	AS 26-02-24
Project no.	1063	1063-P-05-002
Designer	MCAPS GLOBAL LTD.	



Contractors are to check all dimensions prior to commencement on site and notify the architect of any errors, omissions, or discrepancies.  
 Designer retains copyright of this drawing. It may not be copied, altered or reproduced in any way without their written authority.




# REAR ELEVATION-EXISTING

00	ISSUED FOR PLANNING	26-02-24	
Rev	Description	Date	Checked
Status	PLANNING		
Client	PALLAVI KENNY CHETAN BAROT		
Project	99 WOODLANDS AVE		
Drawing	REAR ELEVATION EXISTING		
Scale	Drawn	Date	
1:50@A4	AS	26-02-24	
Project no.	Dwg		
1063	1063-P-05-003		
Designer	MCAPS GLOBAL LTD.		

Contractors are to check all dimensions prior to commencement on site and notify the architect of any errors, omissions, or discrepancies.

Designer retains copyright of this drawing. It may not be copied, altered or reproduced in any way without their written authority.

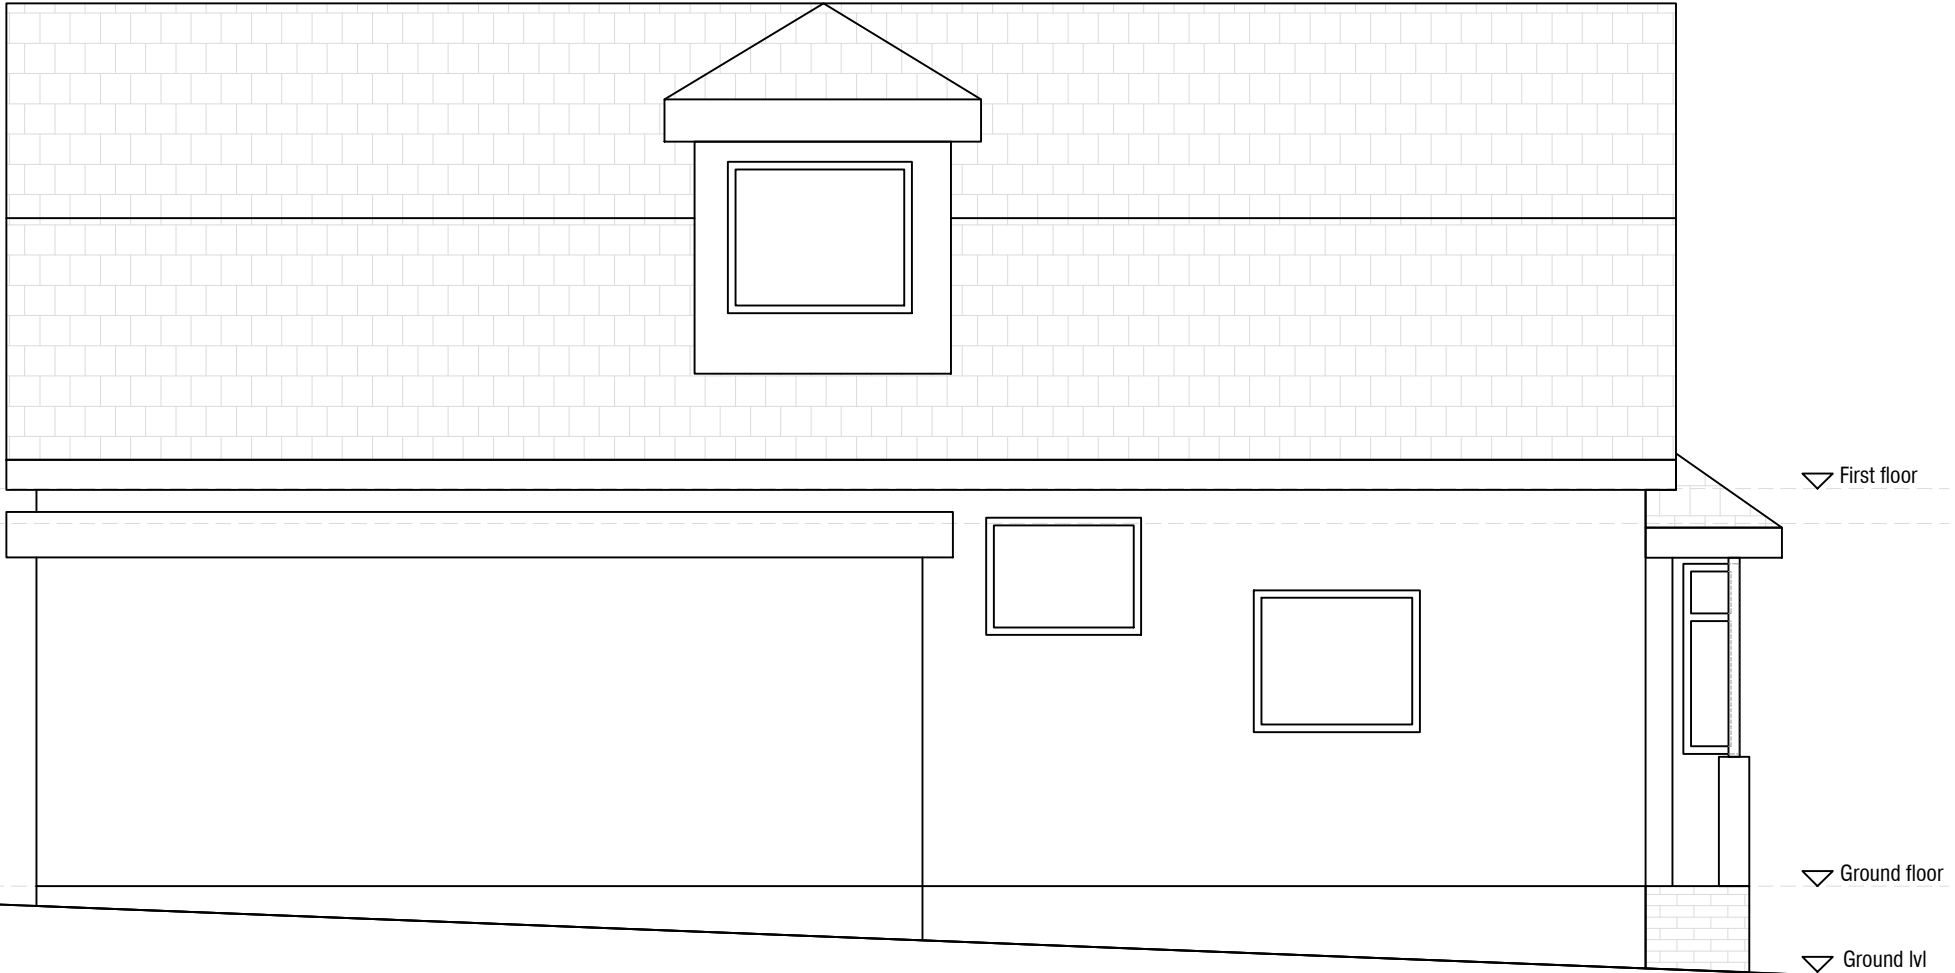

# SIDE ELEVATION-EXISTING

00	ISSUED FOR PLANNING	26-02-24
Rev	Description	Date Checked
Status	PLANNING	
Client	PALLAVI KENNY CHETAN BAROT	
Project	99 WOODLANDS AVE	
Drawing	SIDE ELEVATION EXISTING	
Scale	1:50@A4	AS 26-02-24
Project no.	1063	Dig 1063-P-05-004
Designer	MCAPS GLOBAL LTD.	

Contractors are to check all dimensions prior to commencement on site and notify the architect of any errors, omissions, or discrepancies.  
 Designer retains copyright of this drawing. It may not be copied, altered or reproduced in any way without their written authority.




# FRONT ELEVATION-PROPOSED

00	ISSUED FOR PLANNING	26-02-24
Rev	Description	Date Checked
Status	PLANNING	
Client	PALLAVI KENNY CHETAN BAROT	
Project	99 WOODLANDS AVE	
Drawing	FRONT ELEVATION PROPOSED	
Scale	1:50@A4	AS 26-02-24
Project no.	1063	Dwg 1063-P-05-005
Designer	MCAPS GLOBAL LTD.	

Contractors are to check all dimensions prior to commencement on site and notify the architect of any errors, omissions, or discrepancies.

Designer retains copyright of this drawing. It may not be copied, altered or reproduced in any way without their written authority.

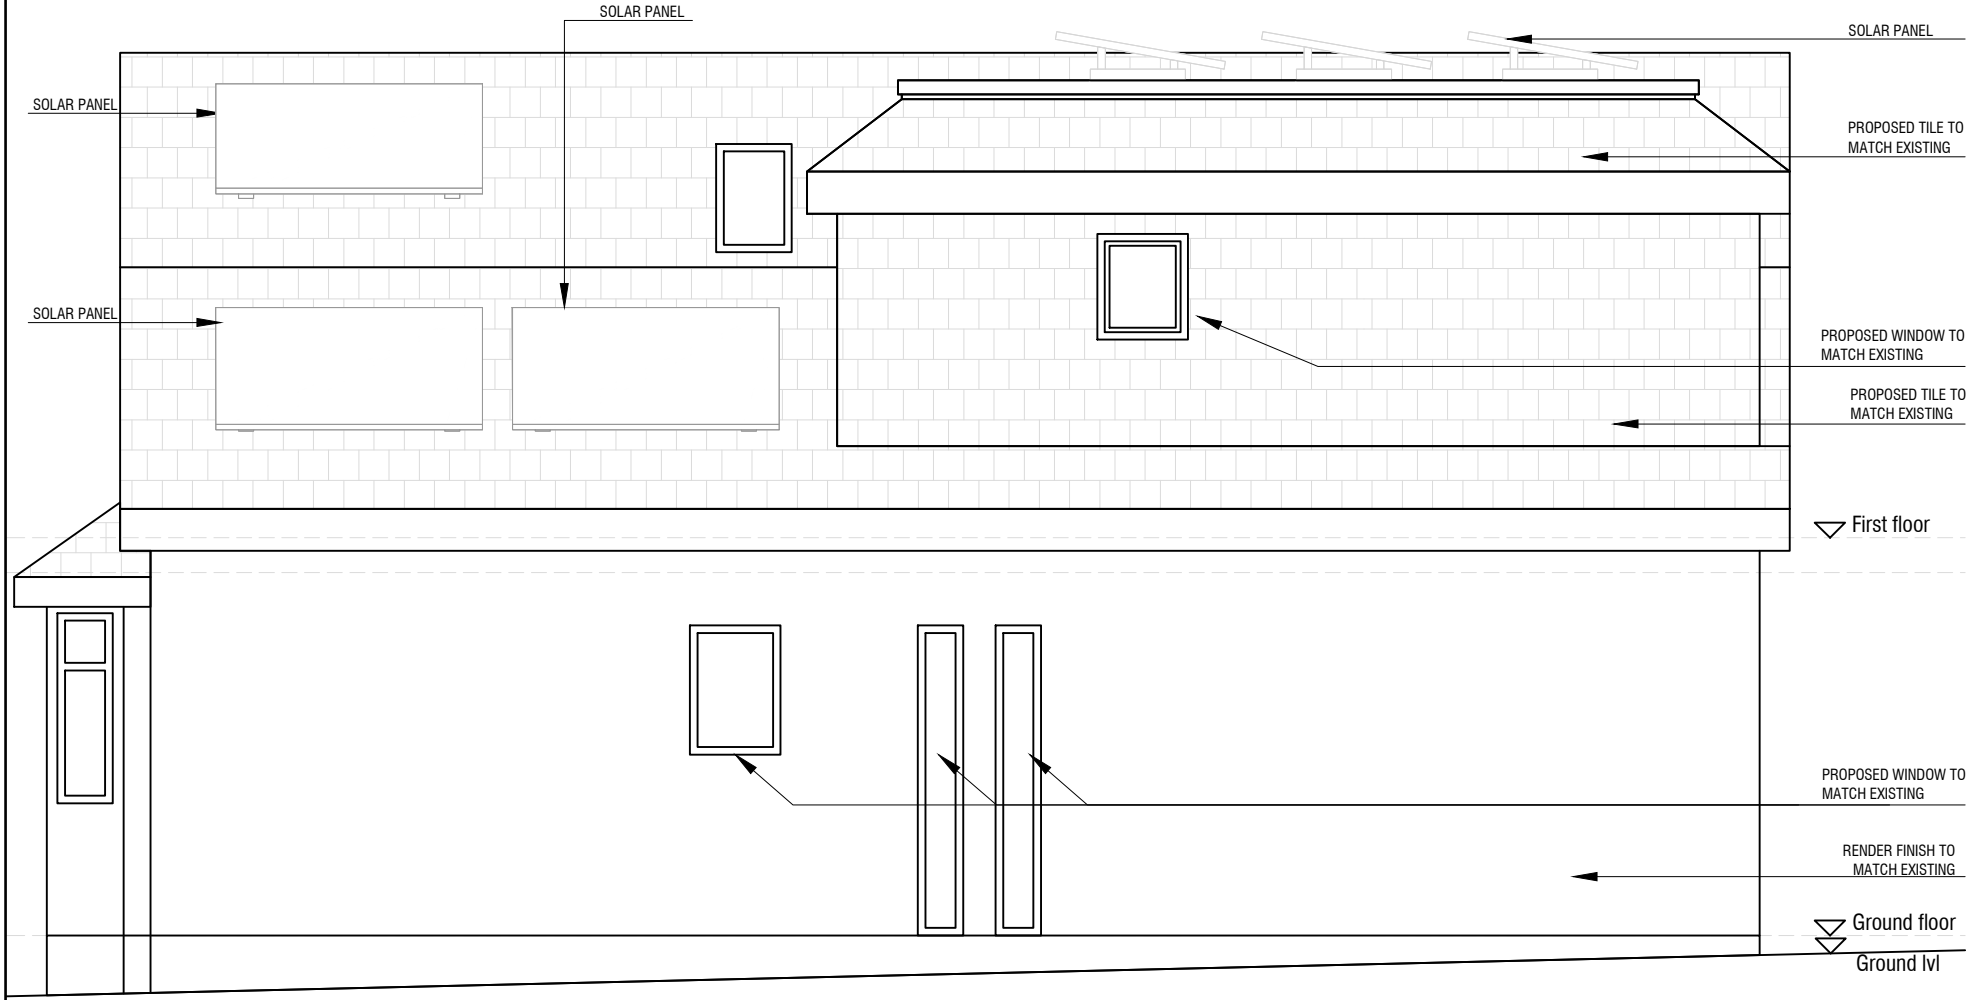


# SIDE ELEVATION-PROPOSED

00	ISSUED FOR PLANNING	26-02-24
Rev	Description	Date Checked
Status	PLANNING	
Client	PALLAVI KENNY CHETAN BAROT	
Project	99 WOODLANDS AVE	
Drawing	SIDE ELEVATION PROPOSED	
Scale	1:50@A4	AS 26-02-24
Project no.	1063	1063-P-05-006
Designer	MCAPS GLOBAL LTD.	

Contractors are to check all dimensions prior to commencement on site and notify the architect of any errors, omissions, or discrepancies.


Designer retains copyright of this drawing. It may not be copied, altered or reproduced in any way without their written authority.

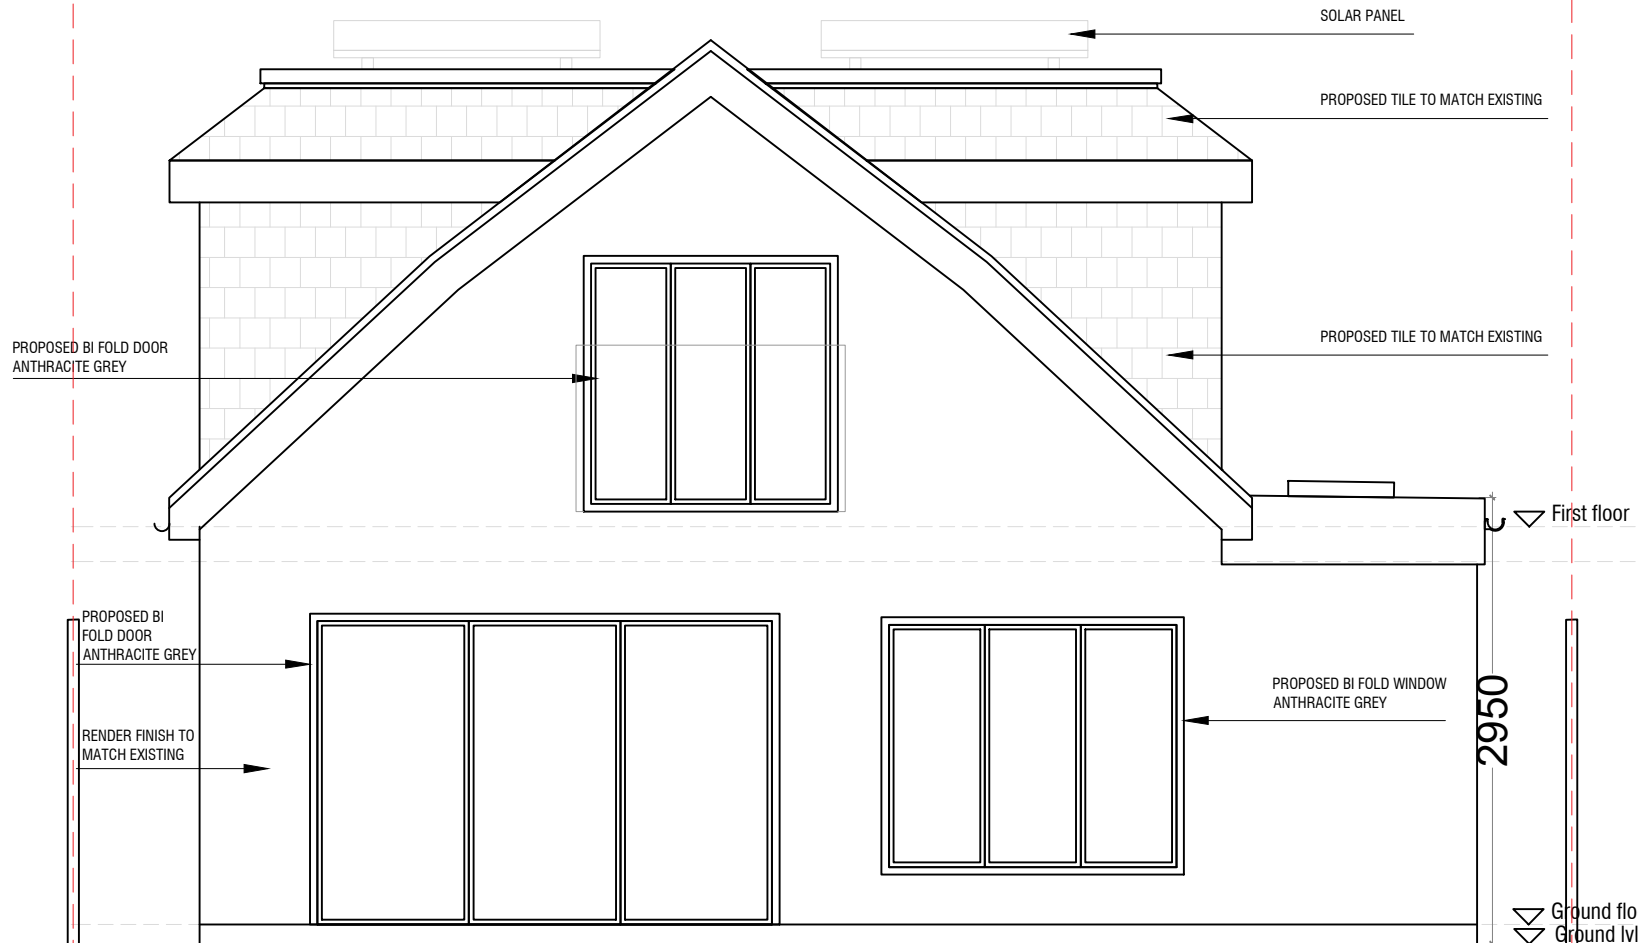

# REAR ELEVATION-PROPOSED

00	ISSUED FOR PLANNING	26-02-24
Rev	Description	Date Checked
Status	PLANNING	
Client	PALLAVI KENNY CHETAN BAROT	
Project	99 WOODLANDS AVE	
Drawing	REAR ELEVATION PROPOSED	
Scale	1:50@A4	AS 26-02-24
Project no.	1063	1063-P-05-007
Designer	MCAPS GLOBAL LTD.	

Contractors are to check all dimensions prior to commencement on site and notify the architect of any errors, omissions, or discrepancies.  
 Designer retains copyright of this drawing. It may not be copied, altered or reproduced in any way without their written authority.

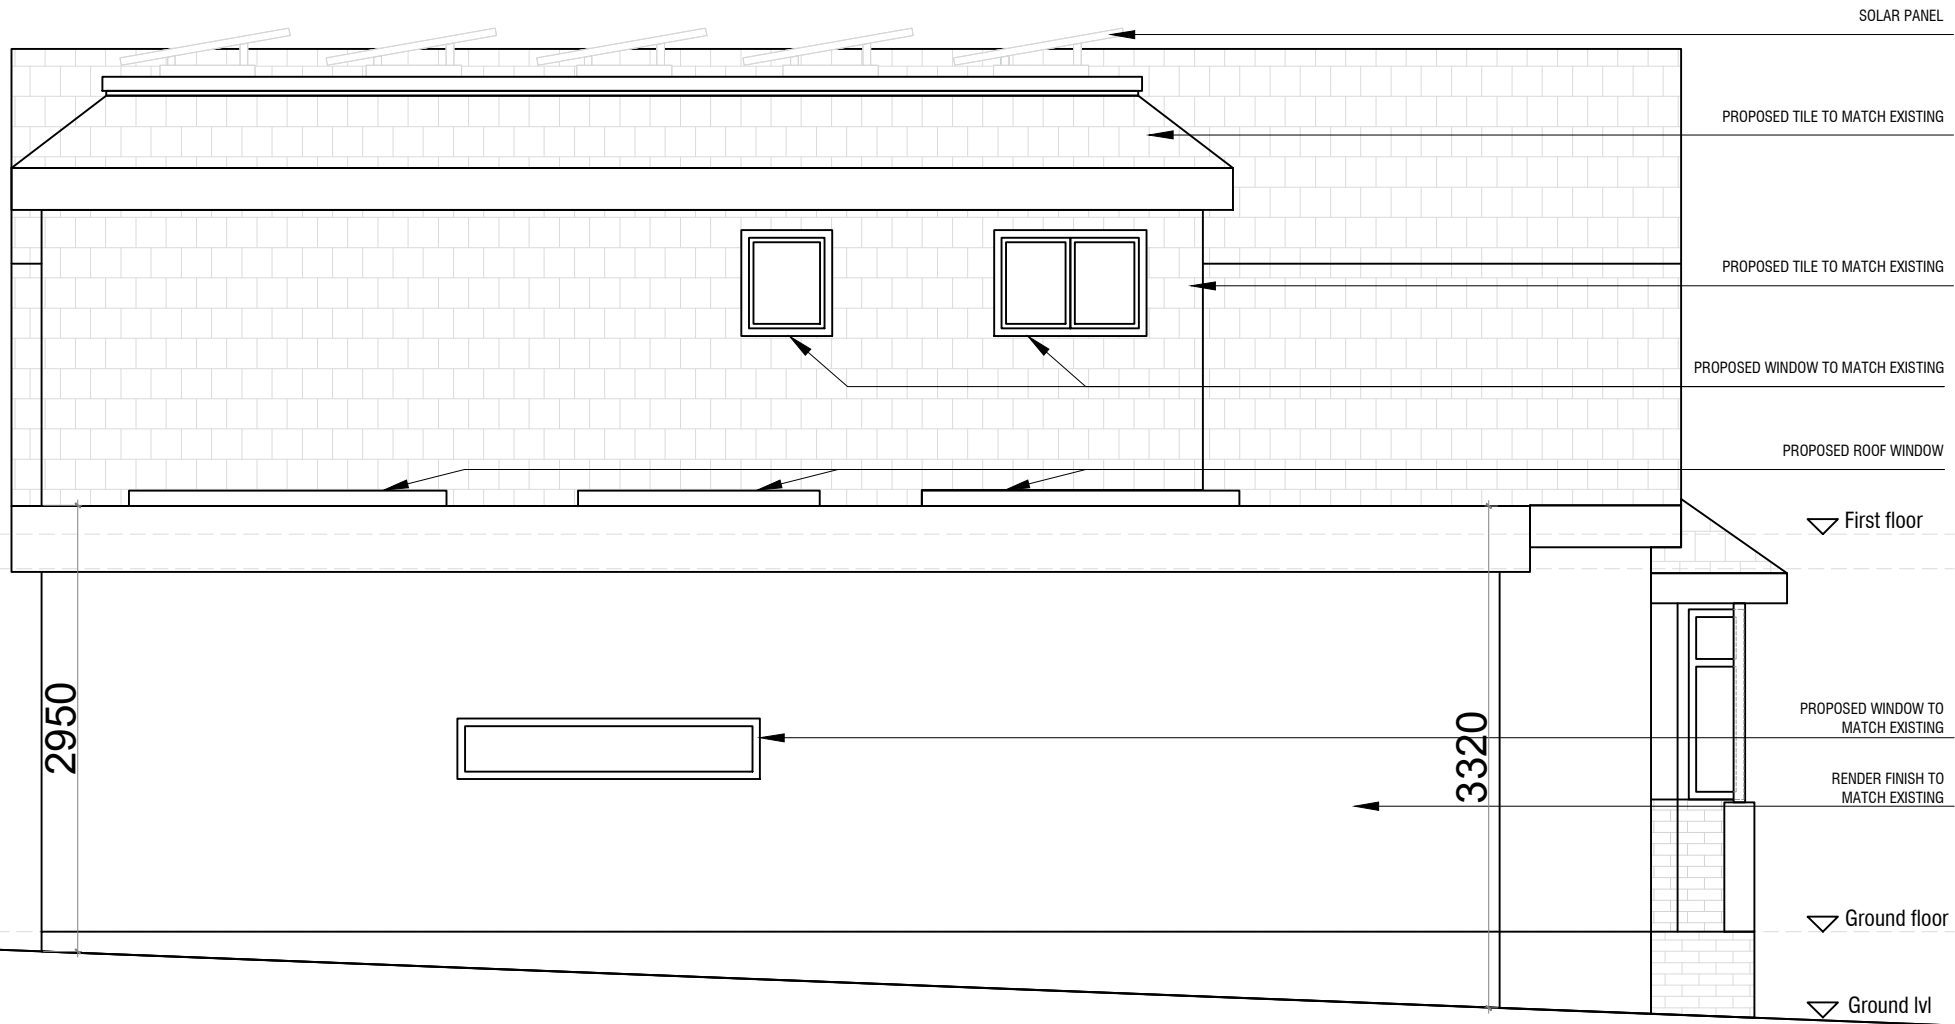

# SIDE ELEVATION-PROPOSED

00	ISSUED FOR PLANNING	26-02-24
Rev	Description	Date Checked
Status	PLANNING	
Client	PALLAVI KENNY CHETAN BAROT	
Project	99 WOODLANDS AVE	
Drawing	SIDE ELEVATION PROPOSED	
Scale	1:50@A4	AS 26-02-24
Project no.	1063	1063-P-05-008
Designer	MCAPS GLOBAL LTD.	