
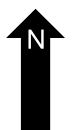
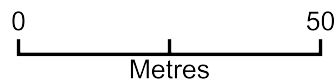


7 Maple Close Skeats - Location Plan

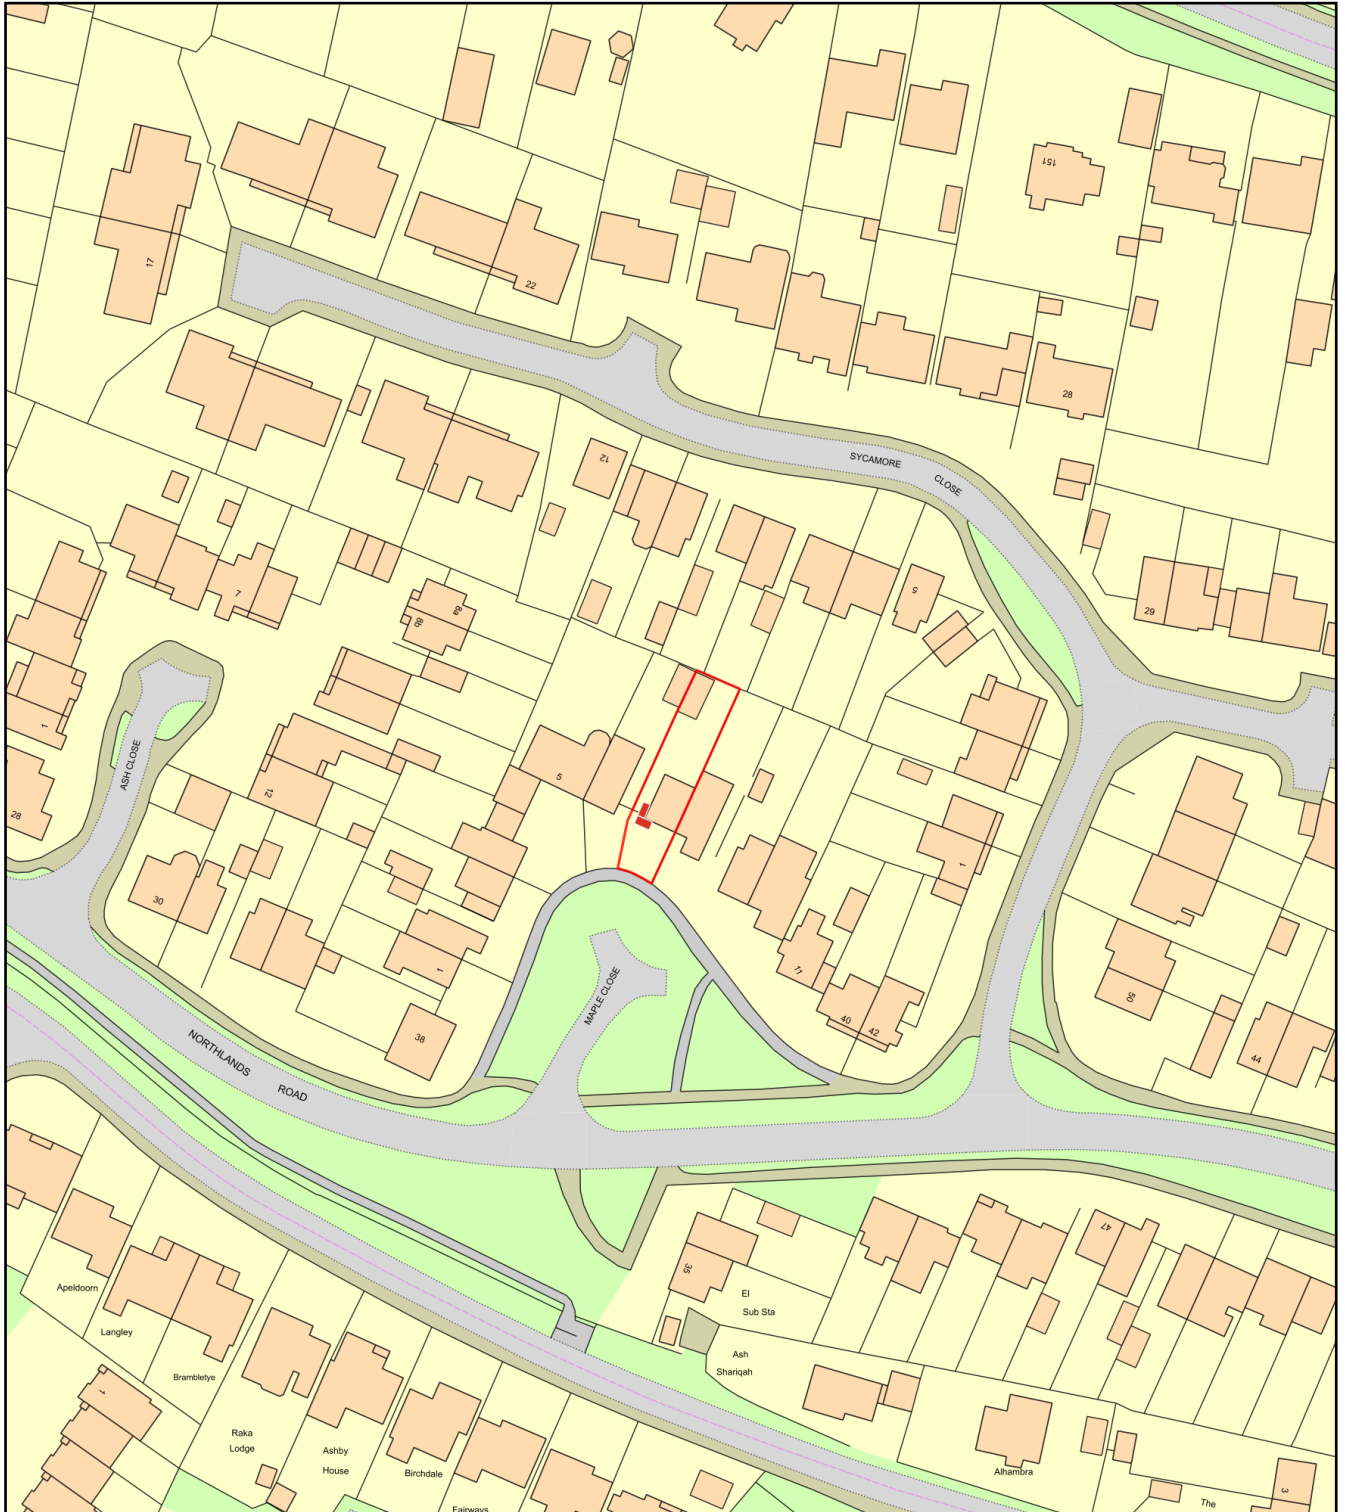

Plan Produced for: Proposed build Porch/Toilet

Date Produced: 03 Mar 2024

Plan Reference Number: TQRQM24063114843232

Scale: 1:1250 @ A4