
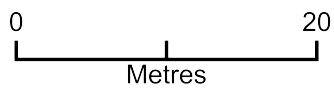


Proposed build

7 Maple Close Skeats

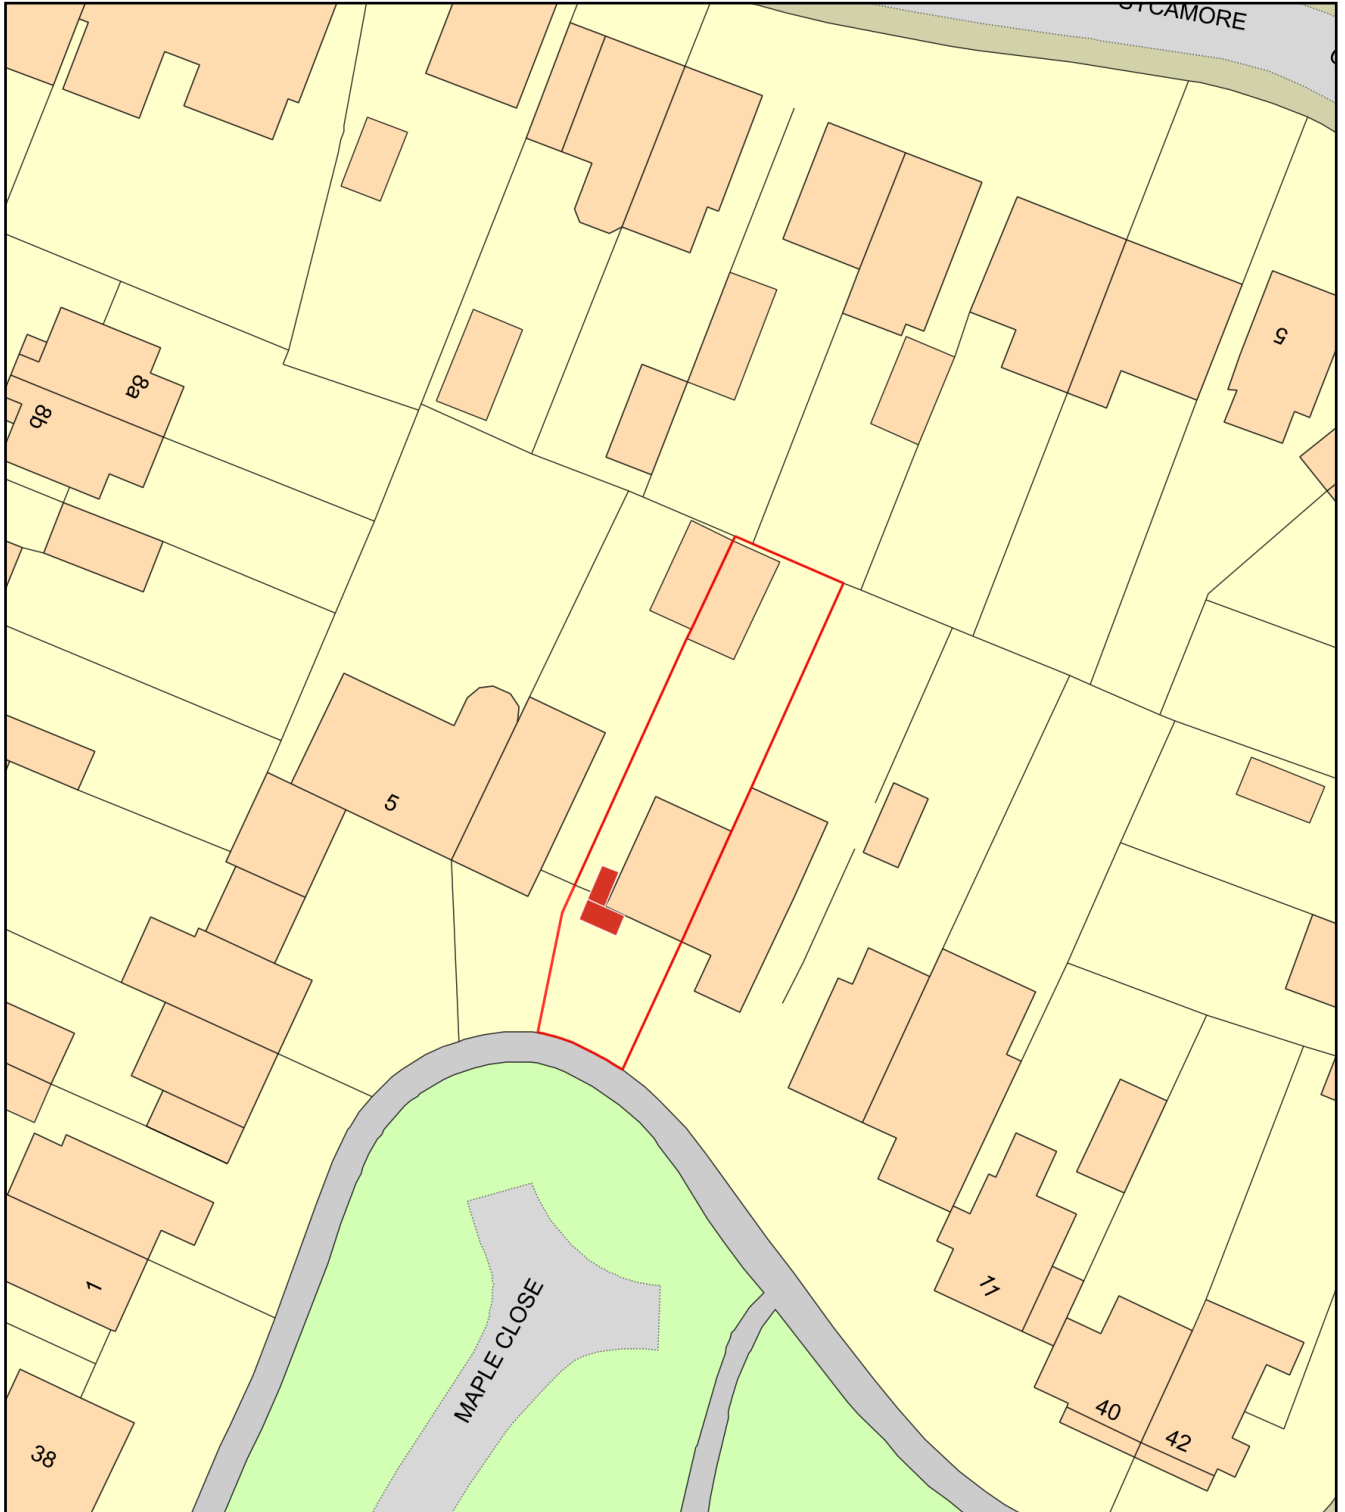

Plan Produced for: Proposed build Porch/Toilet

Date Produced: 03 Mar 2024

Plan Reference Number: TQRQM24063114008074

Scale: 1:500 @ A4