



Current Revision Description

C - 16/02/2024
Drawings Updated For Planning Set

Rev	Date	Drawn By	Checked by
C	16/02/2024	TT	JT
B	08/08/2023	JH	JT
A	12/05/2023	JH	JT

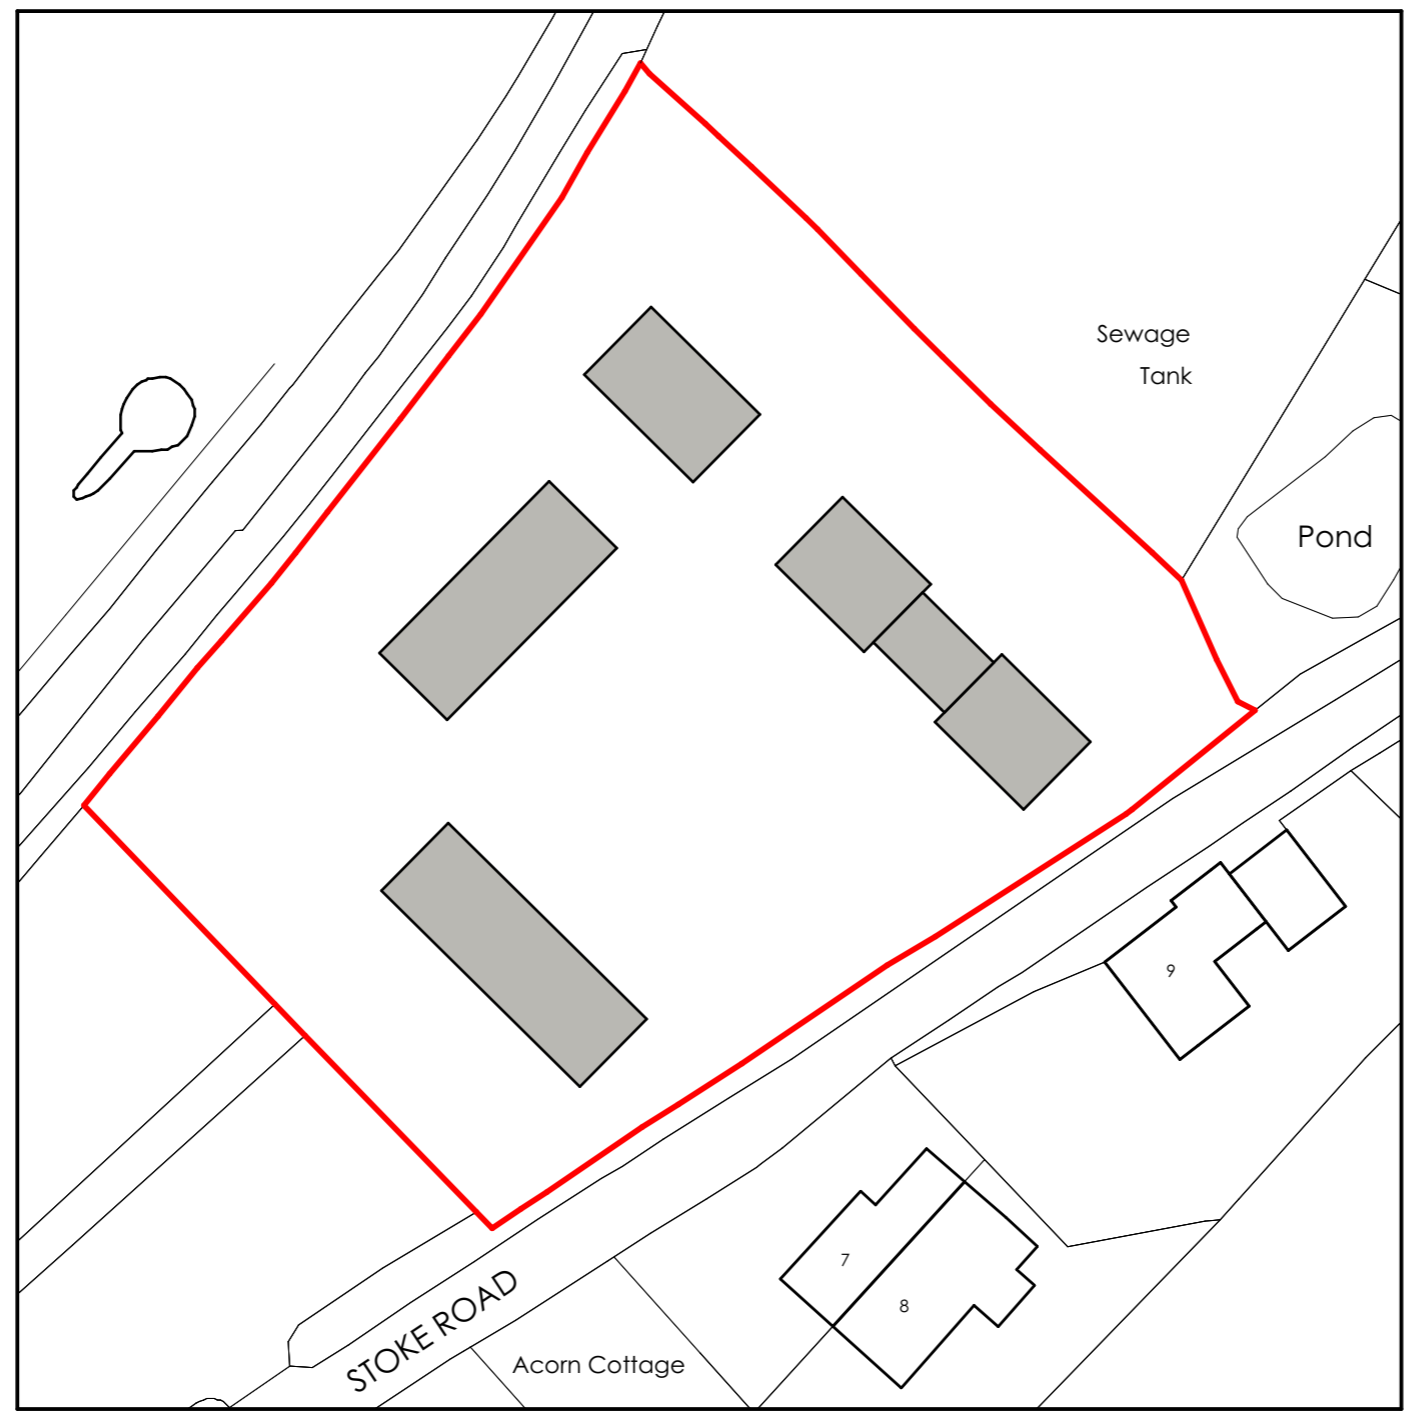

Data provider : Ordnance Survey Data provider copyright : © Crown Copyright 2022. All rights reserved. Licence Number 100047514

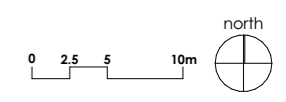

project
Land at: The Oak
Smannell
Andover
SP11 6JJ

client
English Rural
Housing Association

drawing
Block Plan Proposed

stage	date
Planning	16/02/2024
scale	sheet size
1:500	A3
drawn by	checked by
TT	JT

2254_PR_001_C



23 City Business Centre
 Hyde Street
 Winchester
 SO23 7TA

T 01962 856255
 E info@t2architects.com
 www.t2architects.com