


CROSS SECTION PLAN

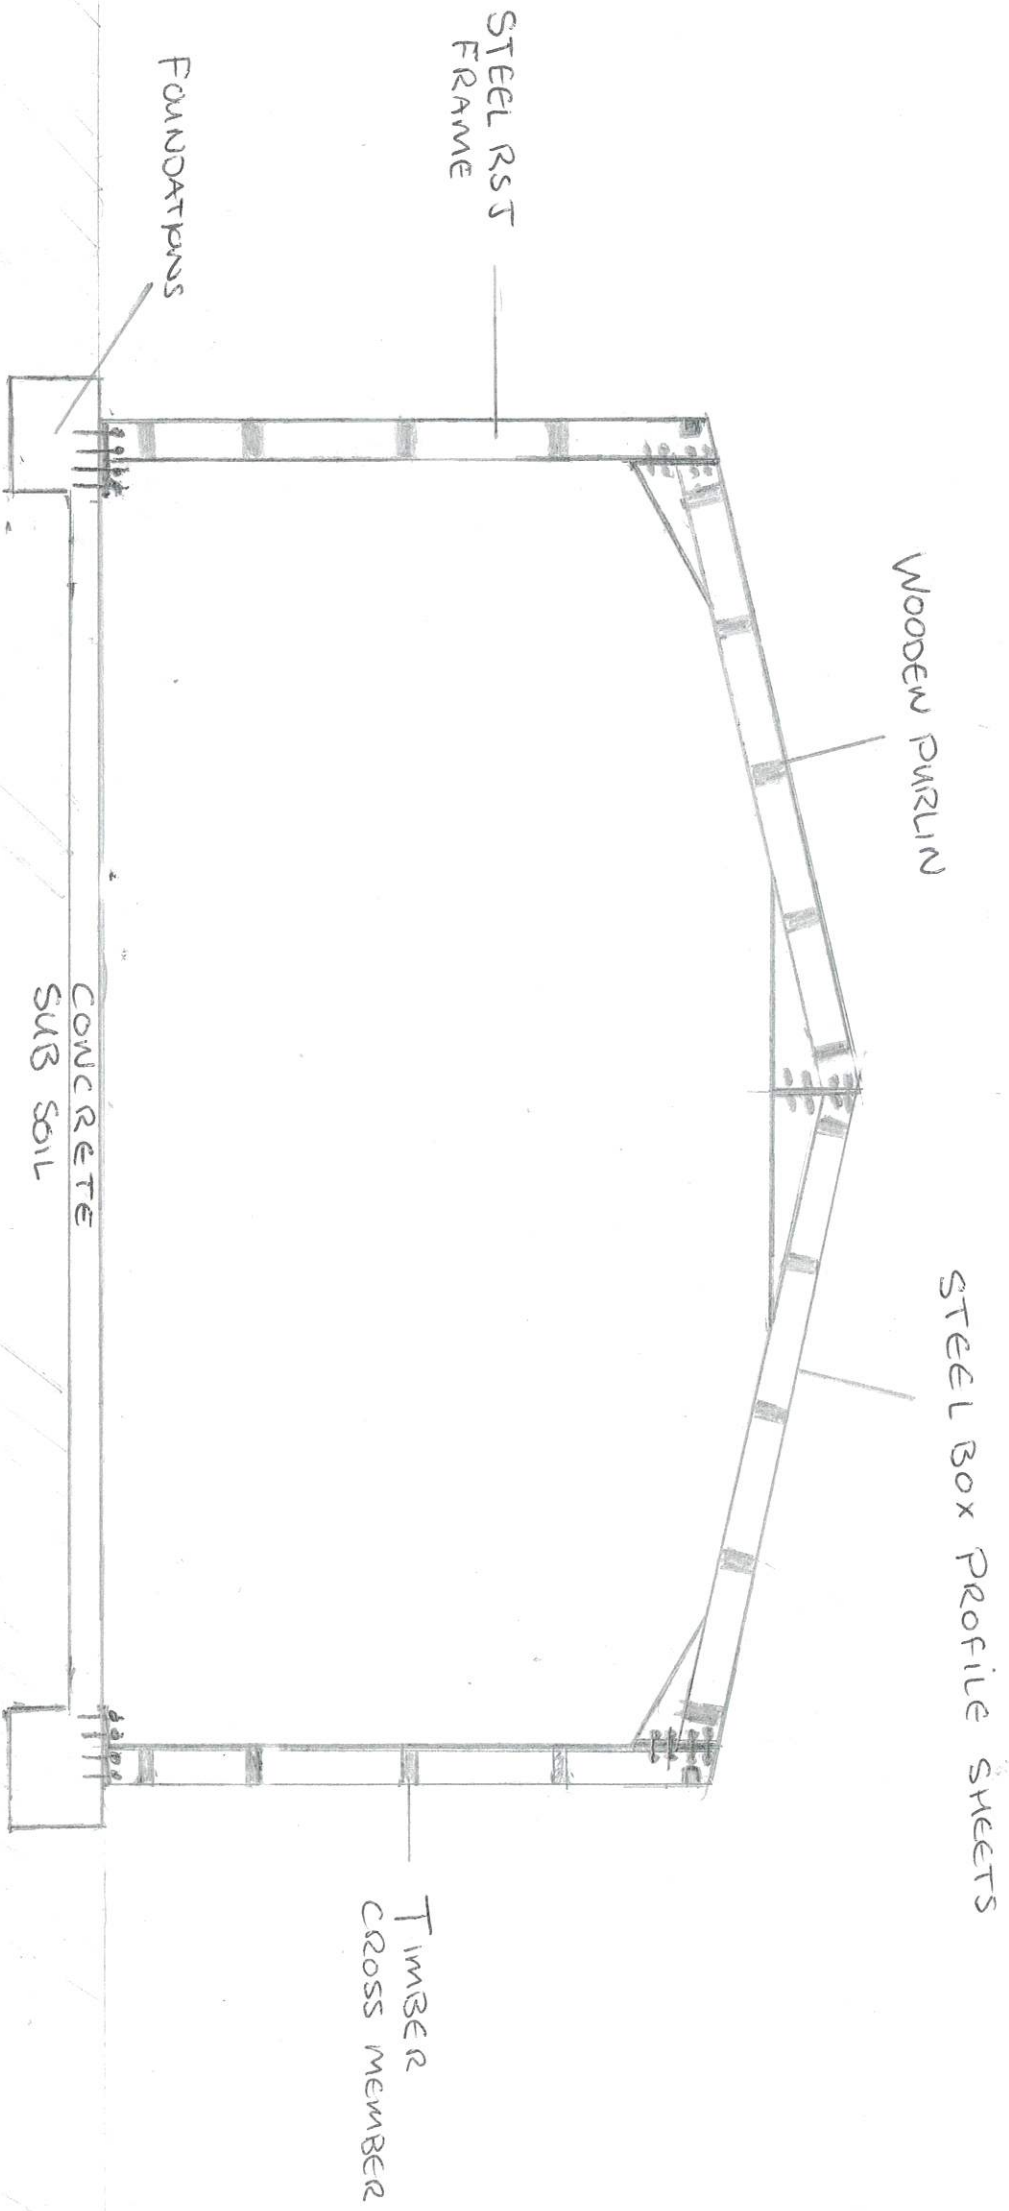

STEEL RST
FRAME

FOUNDATION
PINS

WOODEN
PURLIN

STEEL BOX
PROFILE
SHEETS

TIMBER
CROSS
MEMBER

CONCRETE
SUB SOIL

SCALE 1:50