


SIDE ELEVATION

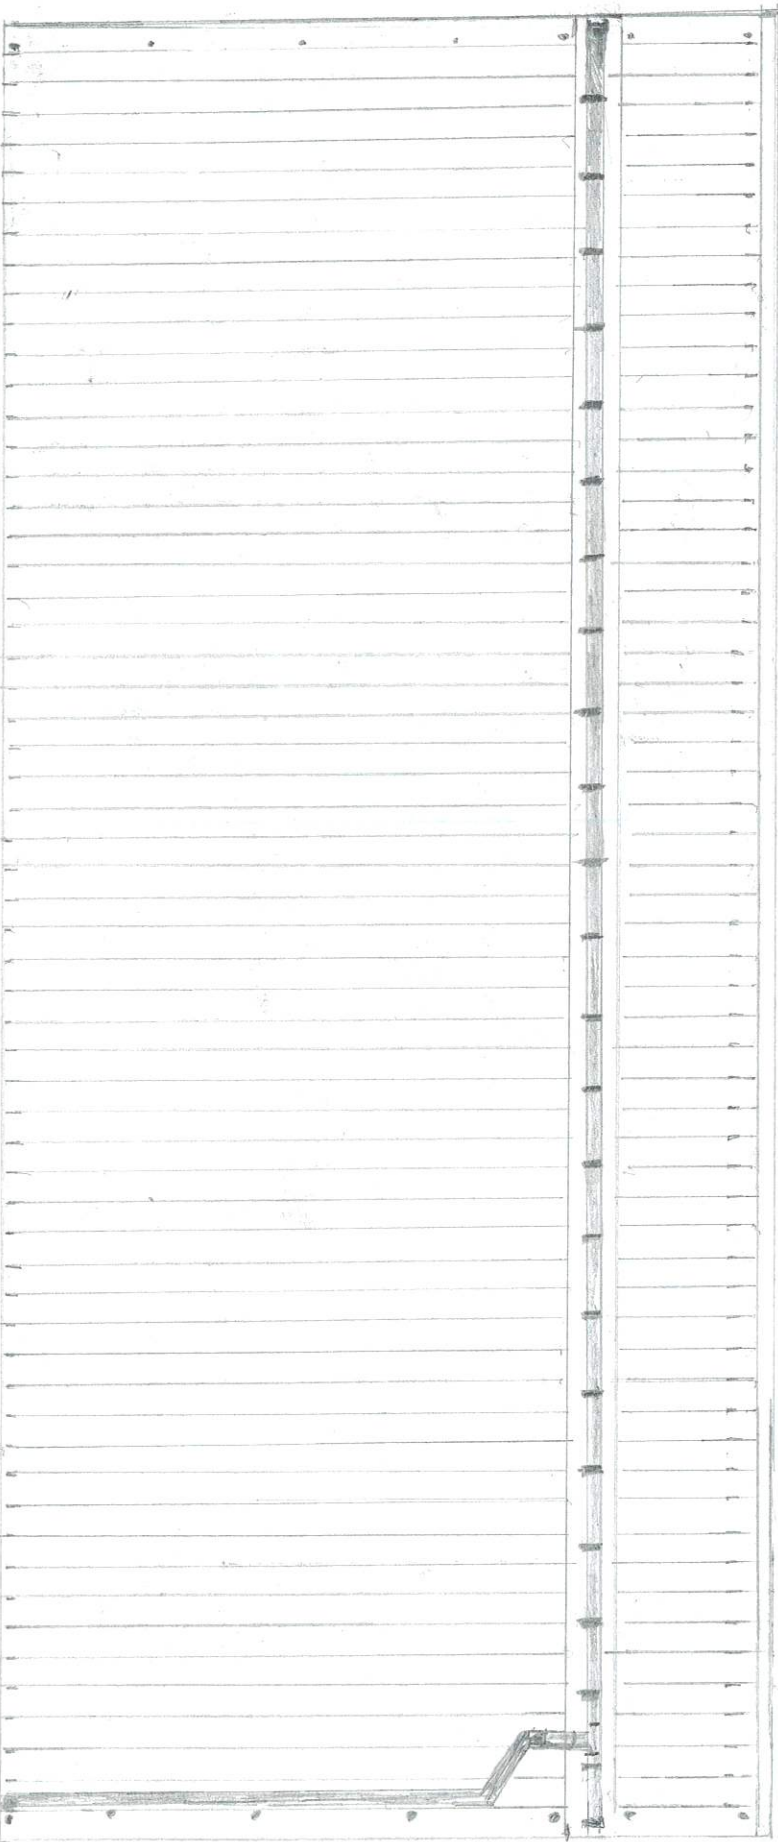

SCALE 1:50