


CLOSE UP PLAN

N/155/0245/24

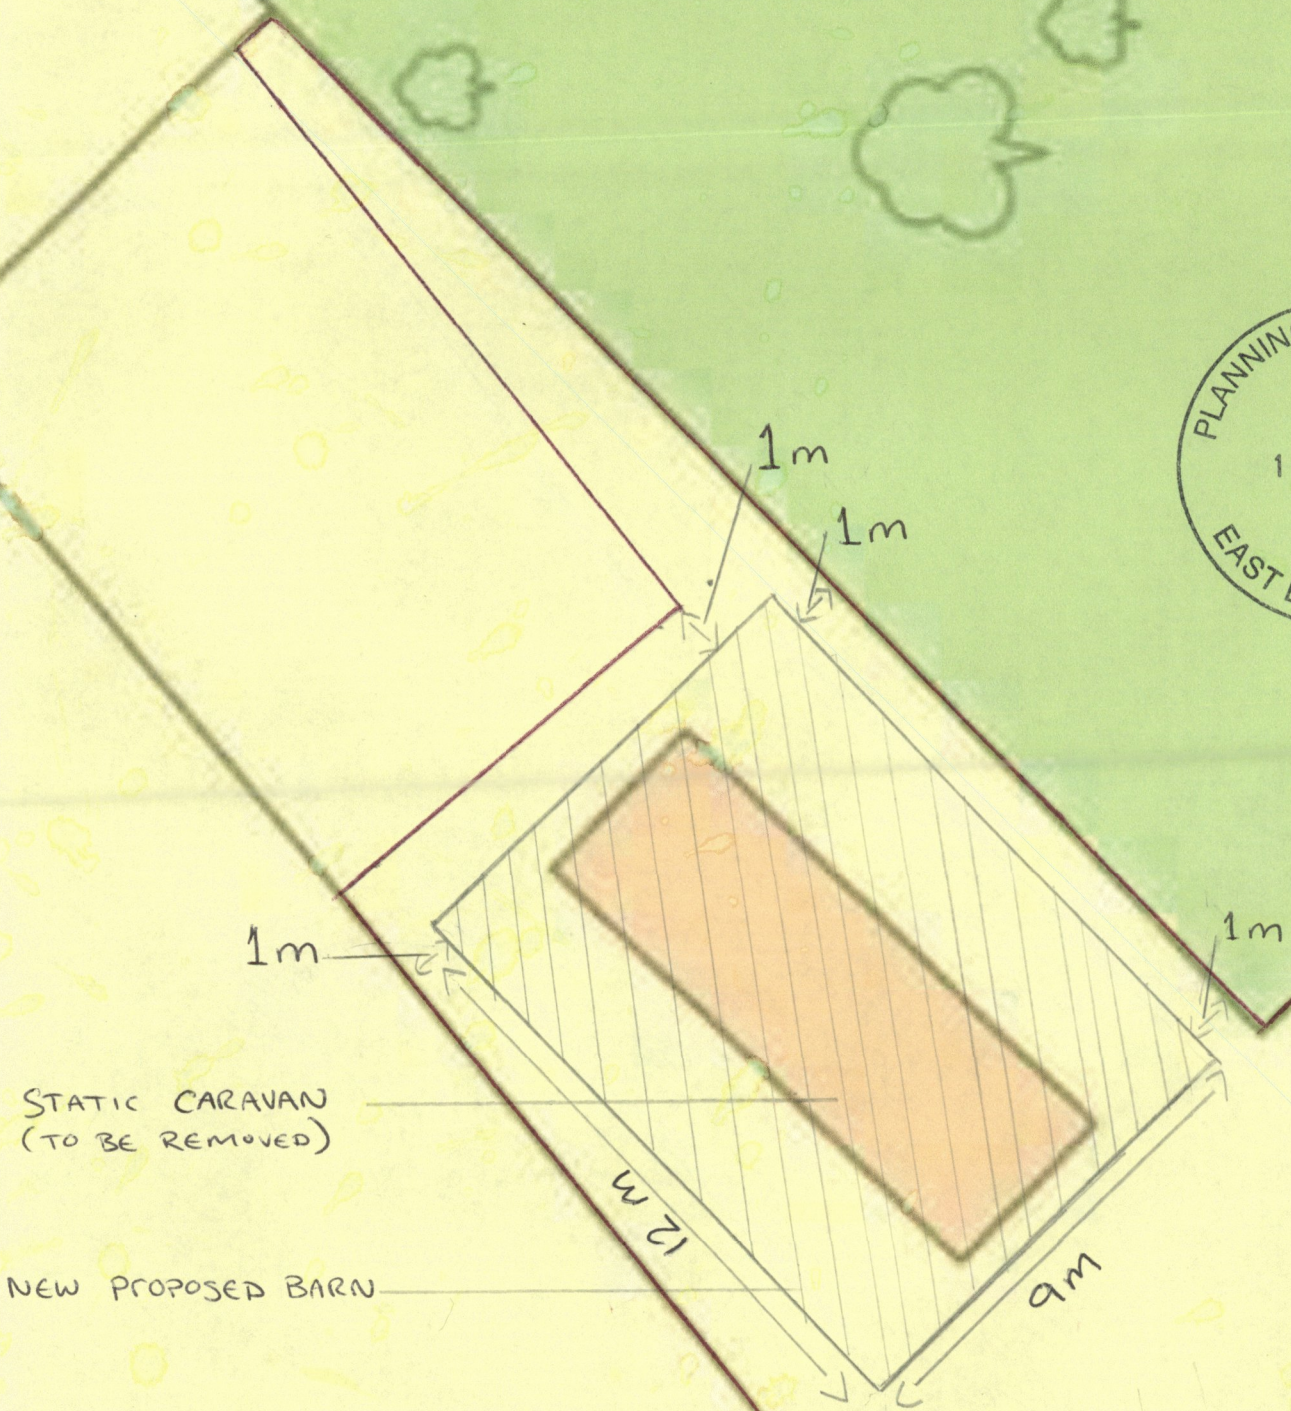

STATIC CARAVAN  
(TO BE REMOVED)

NEW PROPOSED BARN

12m

9m

1m

1m

1m

1m