


EXISTING GROUND FLOOR LAYOUT PLAN

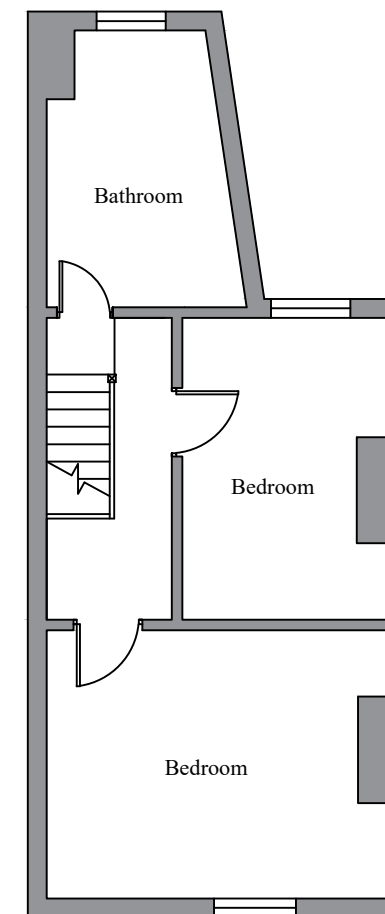

EXISTING FIRST FLOOR LAYOUT PLAN

DO NOT SCALE FROM THIS DRAWING - USE FIGURED DIMENSIONS ONLY.  
 READ IN CONJUNCTION WITH ALL OTHER SPECIALISTS/CONSULTANTS  
 DRAWINGS. REPORT ANY DISCREPANCIES BEFORE AFFECTED WORK  
 COMMENCES.  
 ALL SETTING OUT DIMENSIONS TO BE CHECKED ON SITE BY  
 CONTRACTOR BEFORE WORK COMMENCES.  
 THIS DRAWING REMAINS COPYRIGHT OF HBS DESIGN SOLUTIONS LTD.  
 COPY/DISTRIBUTE ONLY WITH CONSENT OF THE AUTHOR.

REV	DESCRIPTION	DATE	BY	CHECKED	APPROVED
A	PLANNING DRAWINGS	08/04/2023	GH	GH	GH

PROJECT  
 243 CITY ROAD, ST HELENS, MERSEYSIDE  
 WA10 6UY

DRAWING TITLE  
 EXISTING FLOOR LAYOUT PLANS

DRAWING STATUS PLANNING DRAWINGS

CLIENT MR & MRS OWEN

SCALE 1:100	DRAWING NUMBER BS/7011/1/103	REV A
----------------	---------------------------------	----------