






EXISTING FRONT WALL ELEVATION AND GARAGE DOOR

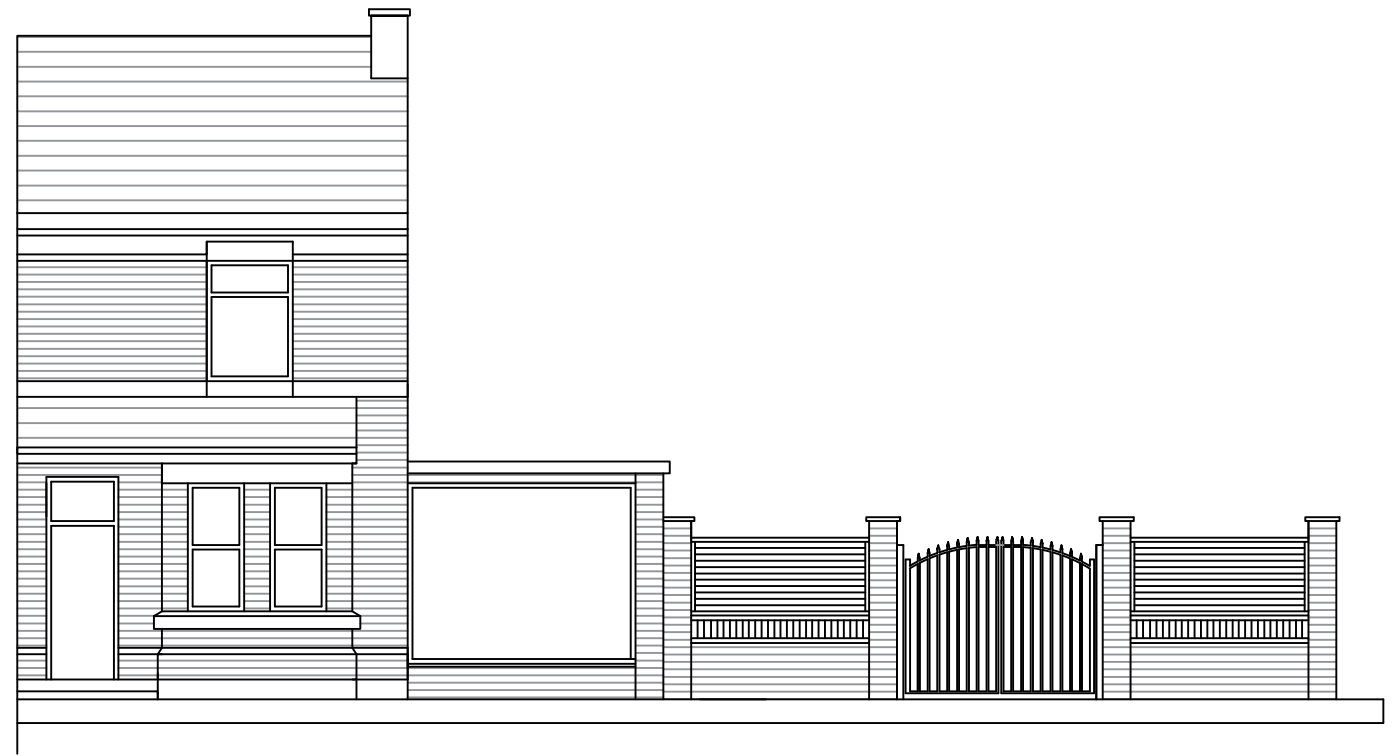

PROPOSED FRONT WALL ELEVATION AND GATE

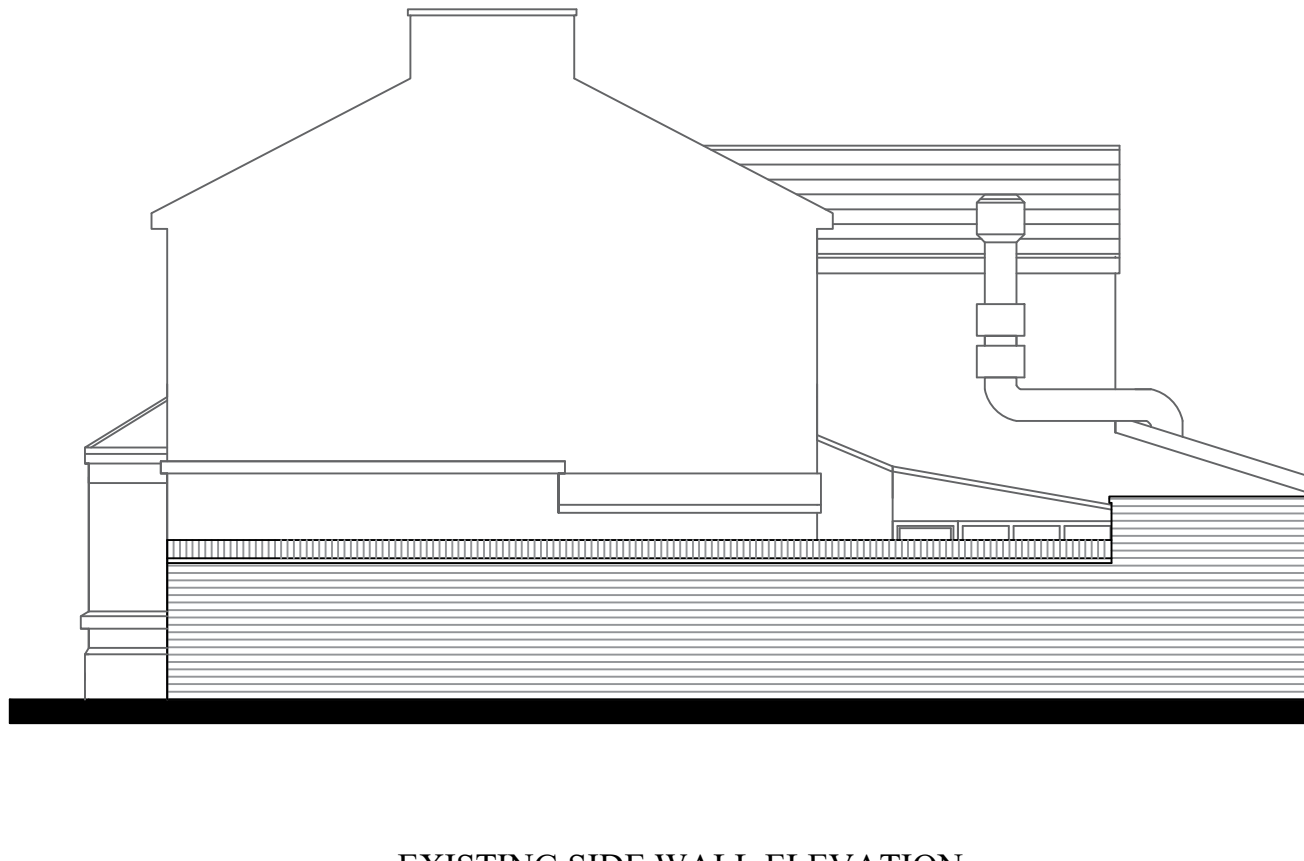

EXISTING SIDE WALL ELEVATION

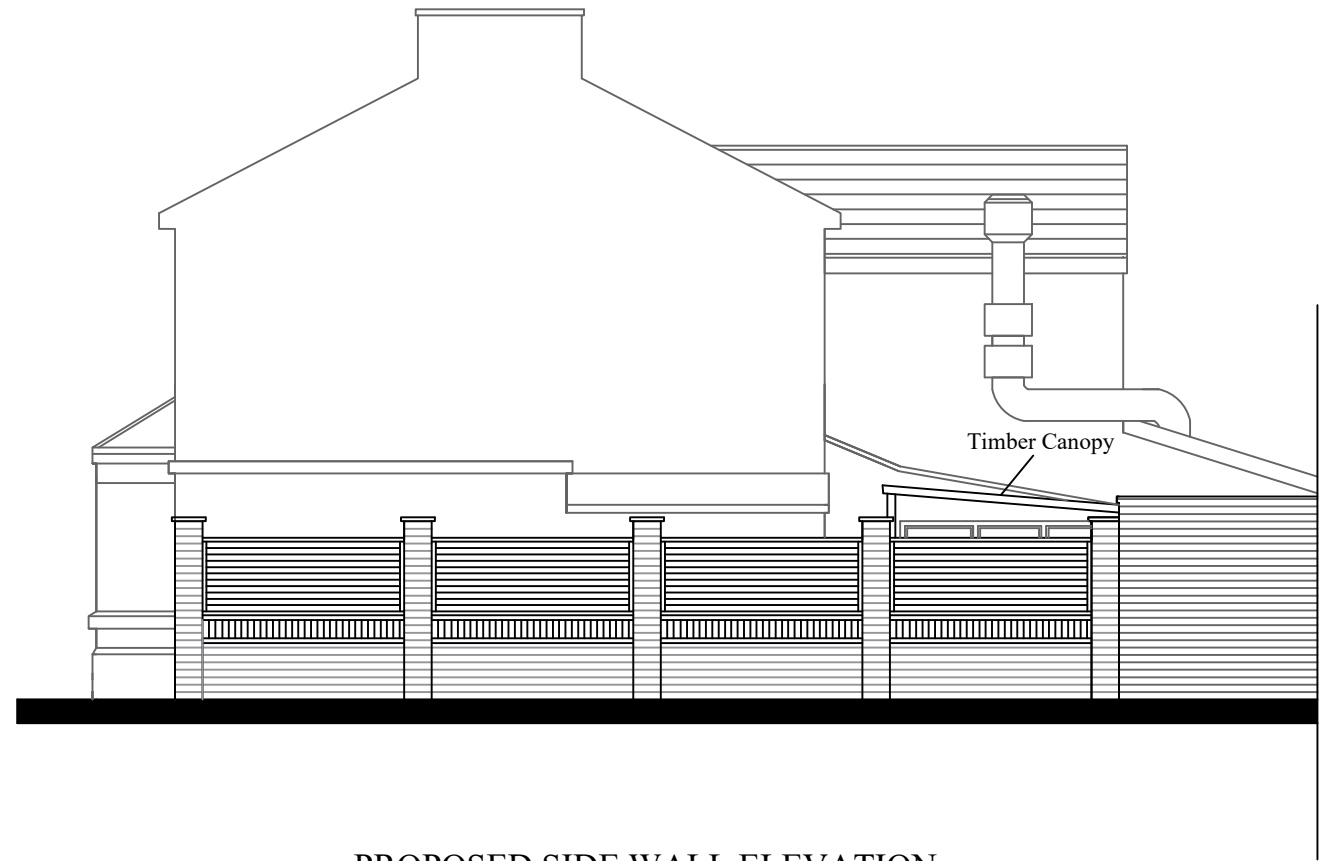

PROPOSED SIDE WALL ELEVATION

DO NOT SCALE FROM THIS DRAWING - USE FIGURED DIMENSIONS ONLY.
 READ IN CONJUNCTION WITH ALL OTHER SPECIALISTS/CONSULTANTS
 DRAWINGS. REPORT ANY DISCREPANCIES BEFORE AFFECTED WORK
 COMMENCES.
 ALL SETTING OUT DIMENSIONS TO BE CHECKED ON SITE BY
 CONTRACTOR BEFORE WORK COMMENCES.
 THIS DRAWING REMAINS COPYRIGHT OF HBS DESIGN SOLUTIONS LTD.
 COPY/DISTRIBUTE ONLY WITH CONSENT OF THE AUTHOR.

PROJECT
 CITY ROAD, ST HELENS, MERSEYSIDE
 WA10 2UJ

DRAWING STATUS **PLANNING DRAWINGS**

CLIENT **MR & MRS OWEN**

DRAWING TITLE
 EXISTING AND PROPOSED WALL AND GATES

SCALE
 1:100

DRAWING NUMBER
 BS/7011/1/105

REV
 C

REV	DESCRIPTION	DATE	BY	CHECKED	APPROVED
A	PLANNING DRAWINGS	20/02/2024	GH	GH	GH