


PROPOSED GROUND FLOOR LAYOUT PLAN

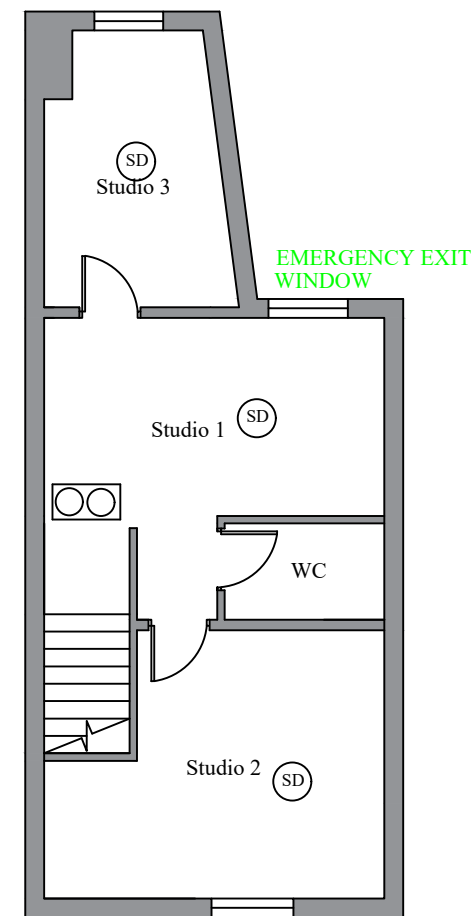

PROPOSED FIRST FLOOR LAYOUT PLAN

FIRE PREVENTION EQUIPMENT	
	FIRE ALARM BELL WITH BEACON
	BREAK GLASS CALL POINT
	ILLUMINATED EMERGENCY EXIT SIGN
	TWO HOUR NON MAINTAINED LUMINAIRE
	A 2kg DRY POWDER OR A 2kg CARBON DIOXIDE EXTINGUISHER
	FIRE BLANKET
	SMOKE DETECTOR
	HEAT DETECTOR

DO NOT SCALE FROM THIS DRAWING - USE FIGURED DIMENSIONS ONLY.
 READ IN CONJUNCTION WITH ALL OTHER SPECIALISTS/CONSULTANTS
 DRAWINGS. REPORT ANY DISCREPANCIES BEFORE AFFECTED WORK
 COMMENCES.
 ALL SETTING OUT DIMENSIONS TO BE CHECKED ON SITE BY
 CONTRACTOR BEFORE WORK COMMENCES.
 THIS DRAWING REMAINS COPYRIGHT OF HBS DESIGN SOLUTIONS LTD.
 COPY/DISTRIBUTE ONLY WITH CONSENT OF THE AUTHOR.

REV	DESCRIPTION	DATE	BY	CHECKED	APPROVED
A	PLANNING DRAWINGS	08/04/2023	GH	GH	GH

PROJECT CITY ROAD, ST HELENS, MERSEYSIDE WA10 2UJ
DRAWING TITLE FIRE SAFETY FLOOR LAYOUT PLANS

DRAWING STATUS PLANNING DRAWINGS		
CLIENT MR & MRS OWEN		
SCALE 1:100	DRAWING NUMBER BS/7006/1/106	REV A