



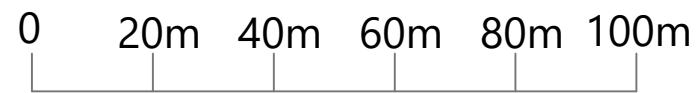

LOCATION PLAN
SCALE 1:1250

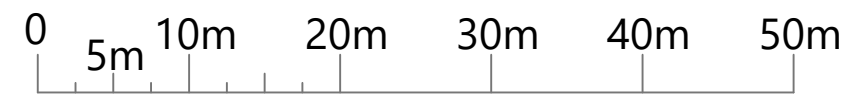

BLOCK PLAN
SCALE 1:500



PROJECT:	27 THE MOUNT RICKMANSWORTH WD3 4DW	DRAWING TITLE	BLOCK AND LOCATION PLANS	CREATIVE DESIGN AND STRUCTURE	HENSON HOUSE NEWTOWN ROAD HENLEY-ON-THAMES RG9 1HG Tel 01491 411922	DRAWING NO.	30822-09	REV.	C
						DRAWN: ED	SCALE: AS STATED		
							DATE: FEBRUARY 2023		