
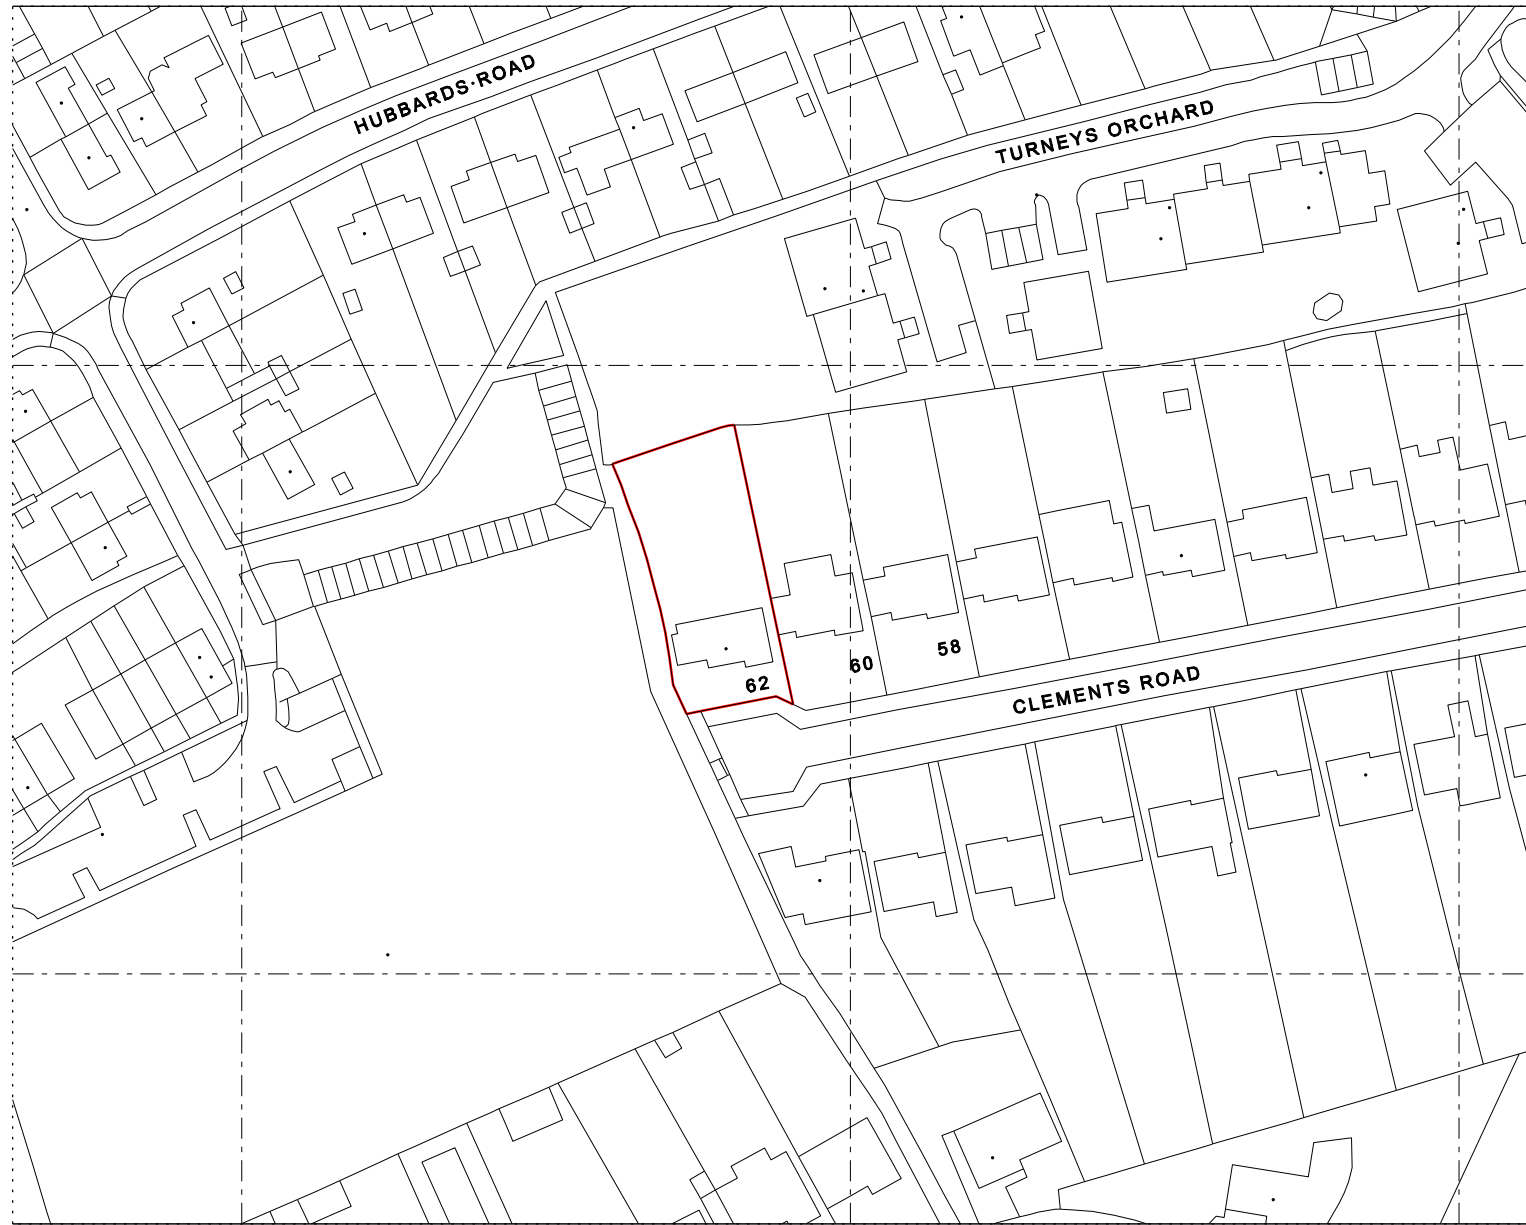


THIS DRAWING IS TO BE READ IN CONJUNCTION WITH ALL THE RELEVANT CONSULTANTS AND/OR SPECIALIST DRAWINGS OR DOCUMENTS AND ANY DISCREPANCIES OR VARIATIONS ARE TO BE NOTIFIED TO FRANK AMANKWAH BEFORE THE AFFECTED WORK COMMENCES.

ALL DIMENSIONS ARE TO BE CHECKED ON SITE

NOTES

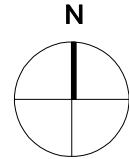

01 SITE LOCATION PLAN
Scale 1:1250



P1	FOR PLANNING	NOV 21
----	--------------	--------

Rev	Description	Date
-----	-------------	------

NOVATE | ACS
ARCHITECTURE & CONSTRUCTION SERVICES
6B PARKWAY | ST ALBANS
PORTERS BAR | HERTS | AL3 6PA

FOR PLANNING
Issued for purpose indicated. This drawing is to be read in conjunction with all consultants information. All dimensions to be checked on site.

This drawing is copyright.

JOB NUMBER:	179	FILE:	02-179
-------------	-----	-------	--------

CLIENT: Mrs Maria Zelenskaya

JOB: 62 CLEMENTS ROAD | CHORLEYWOOD | WD35JT

DRAWING TITLE: SITE LOCATION PLAN

SCALE:	1:1250 @ A3	DRAWN BY:	FA
--------	-------------	-----------	----

DATE:	MAR 2021	REV:	
-------	----------	------	--

DRAWING NO:	179 PP-001-3	REV:	P1
-------------	--------------	------	----