
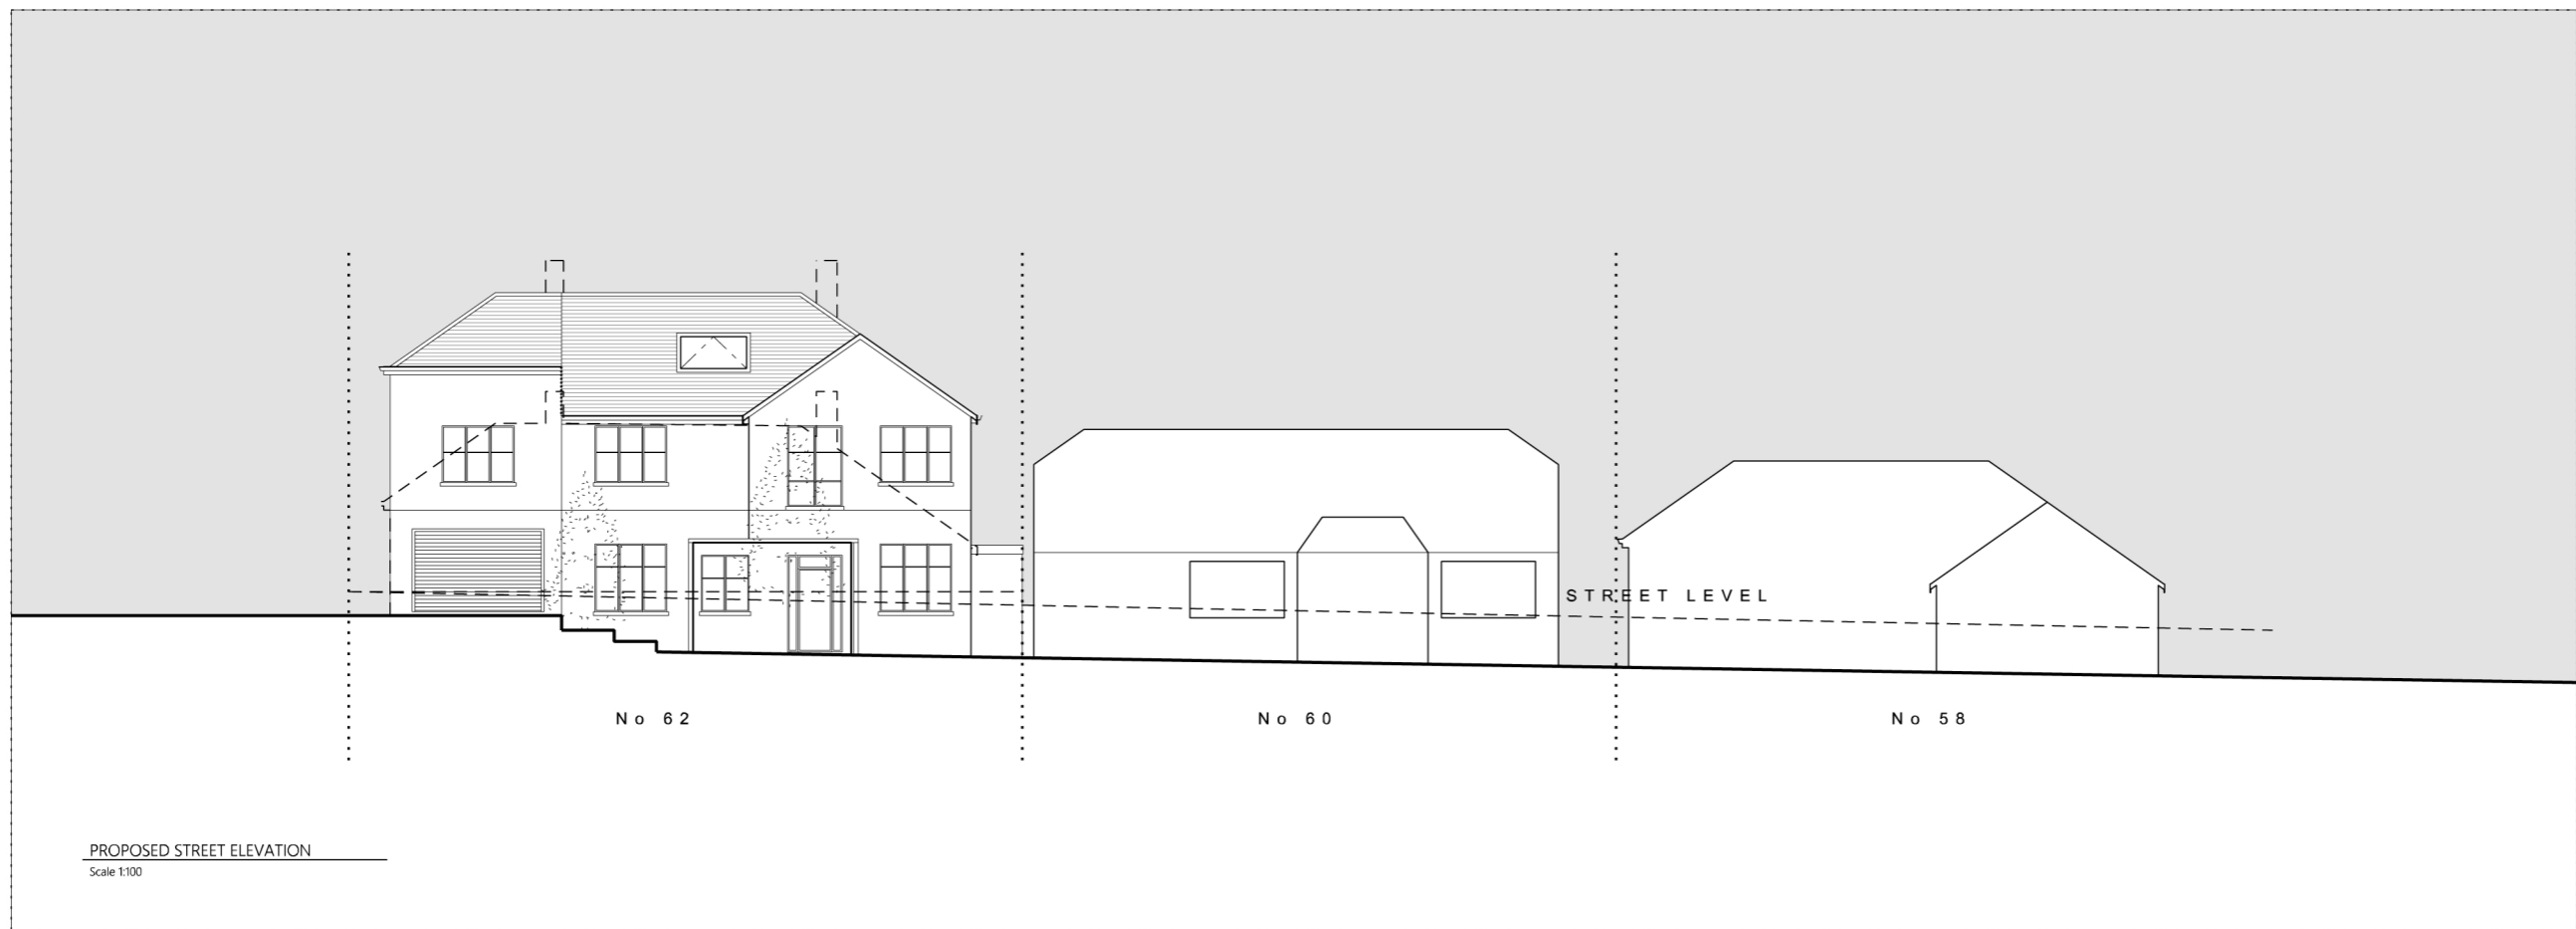


ALL DIMENSIONS ARE TO BE CHECKED ON SITE

NOTES

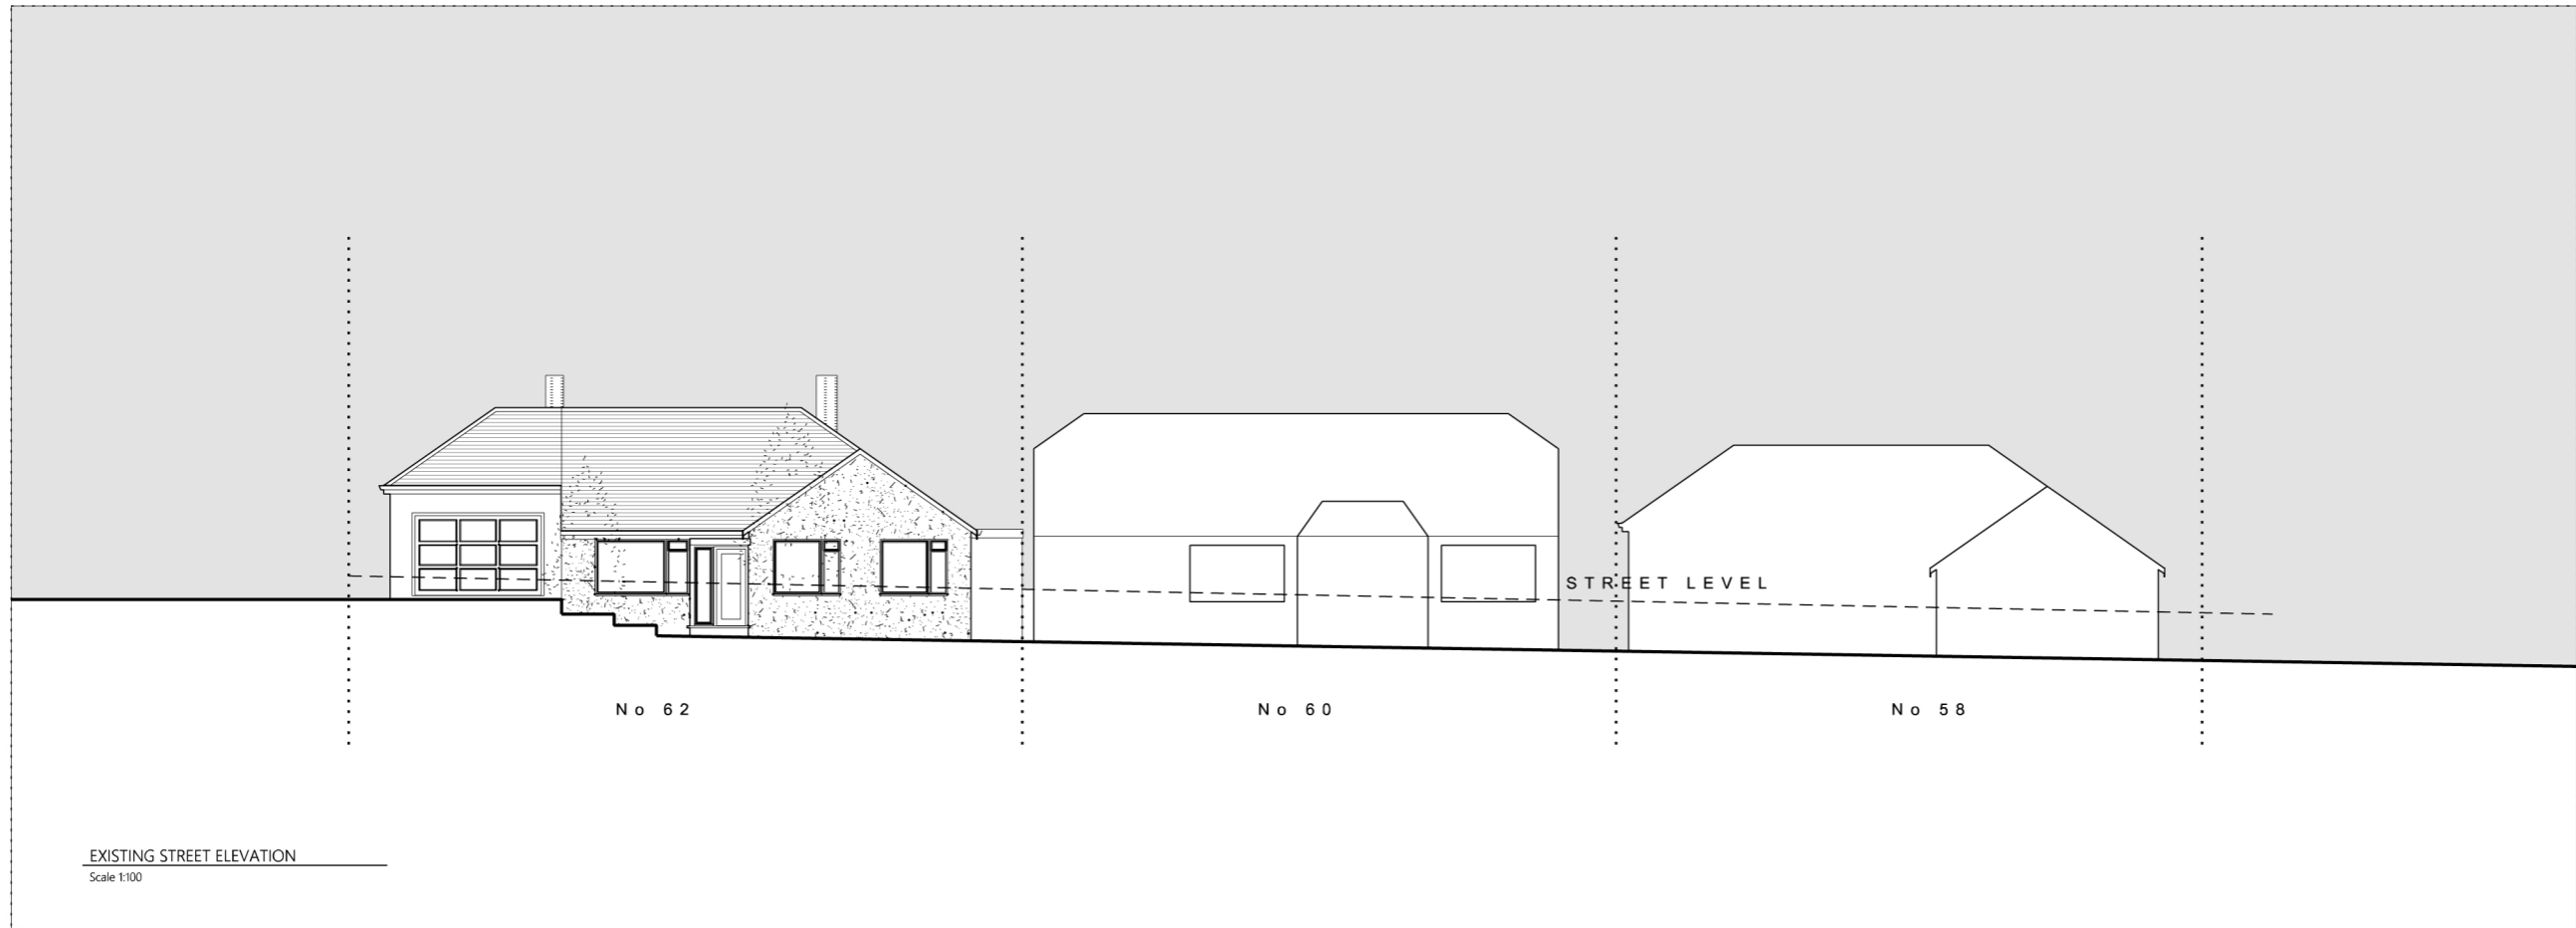

P2	ISSUED FOR PLANNING	MAY 23
P1	ISSUED FOR PLANNING	JAN 22
Rev	Description	Date

NOVATE | ACS
ARCHITECTURE & CONSTRUCTION SERVICES

6B PARKWAY | ST ALBANS
PORTERS BAR | HERTS | AL3 6PA

DRAWING STATUS

FOR PLANNING

Issued for purpose indicated. This drawing is to be read in conjunction with all consultants information. All dimensions to be checked on site.

This drawing is copyright.

JOB NUMBER:	179	FILE:	02-179
-------------	-----	-------	--------

CLIENT: Mrs Maria Zelenskaya

JOB: 62 CLEMENTS ROAD |
CHORLEYWOOD | WD35JT

DRAWING TITLE:

EXISTING STREET ELEVATION
PROPOSED STREET ELEVATION

SCALE: 1:100 @ A3 DRAWN BY: FA

DATE: JAN 2022

DRAWING NO:	179_PP-201-3	REV:	P2
-------------	--------------	------	----