
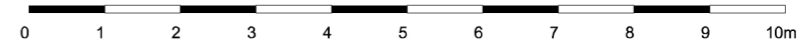
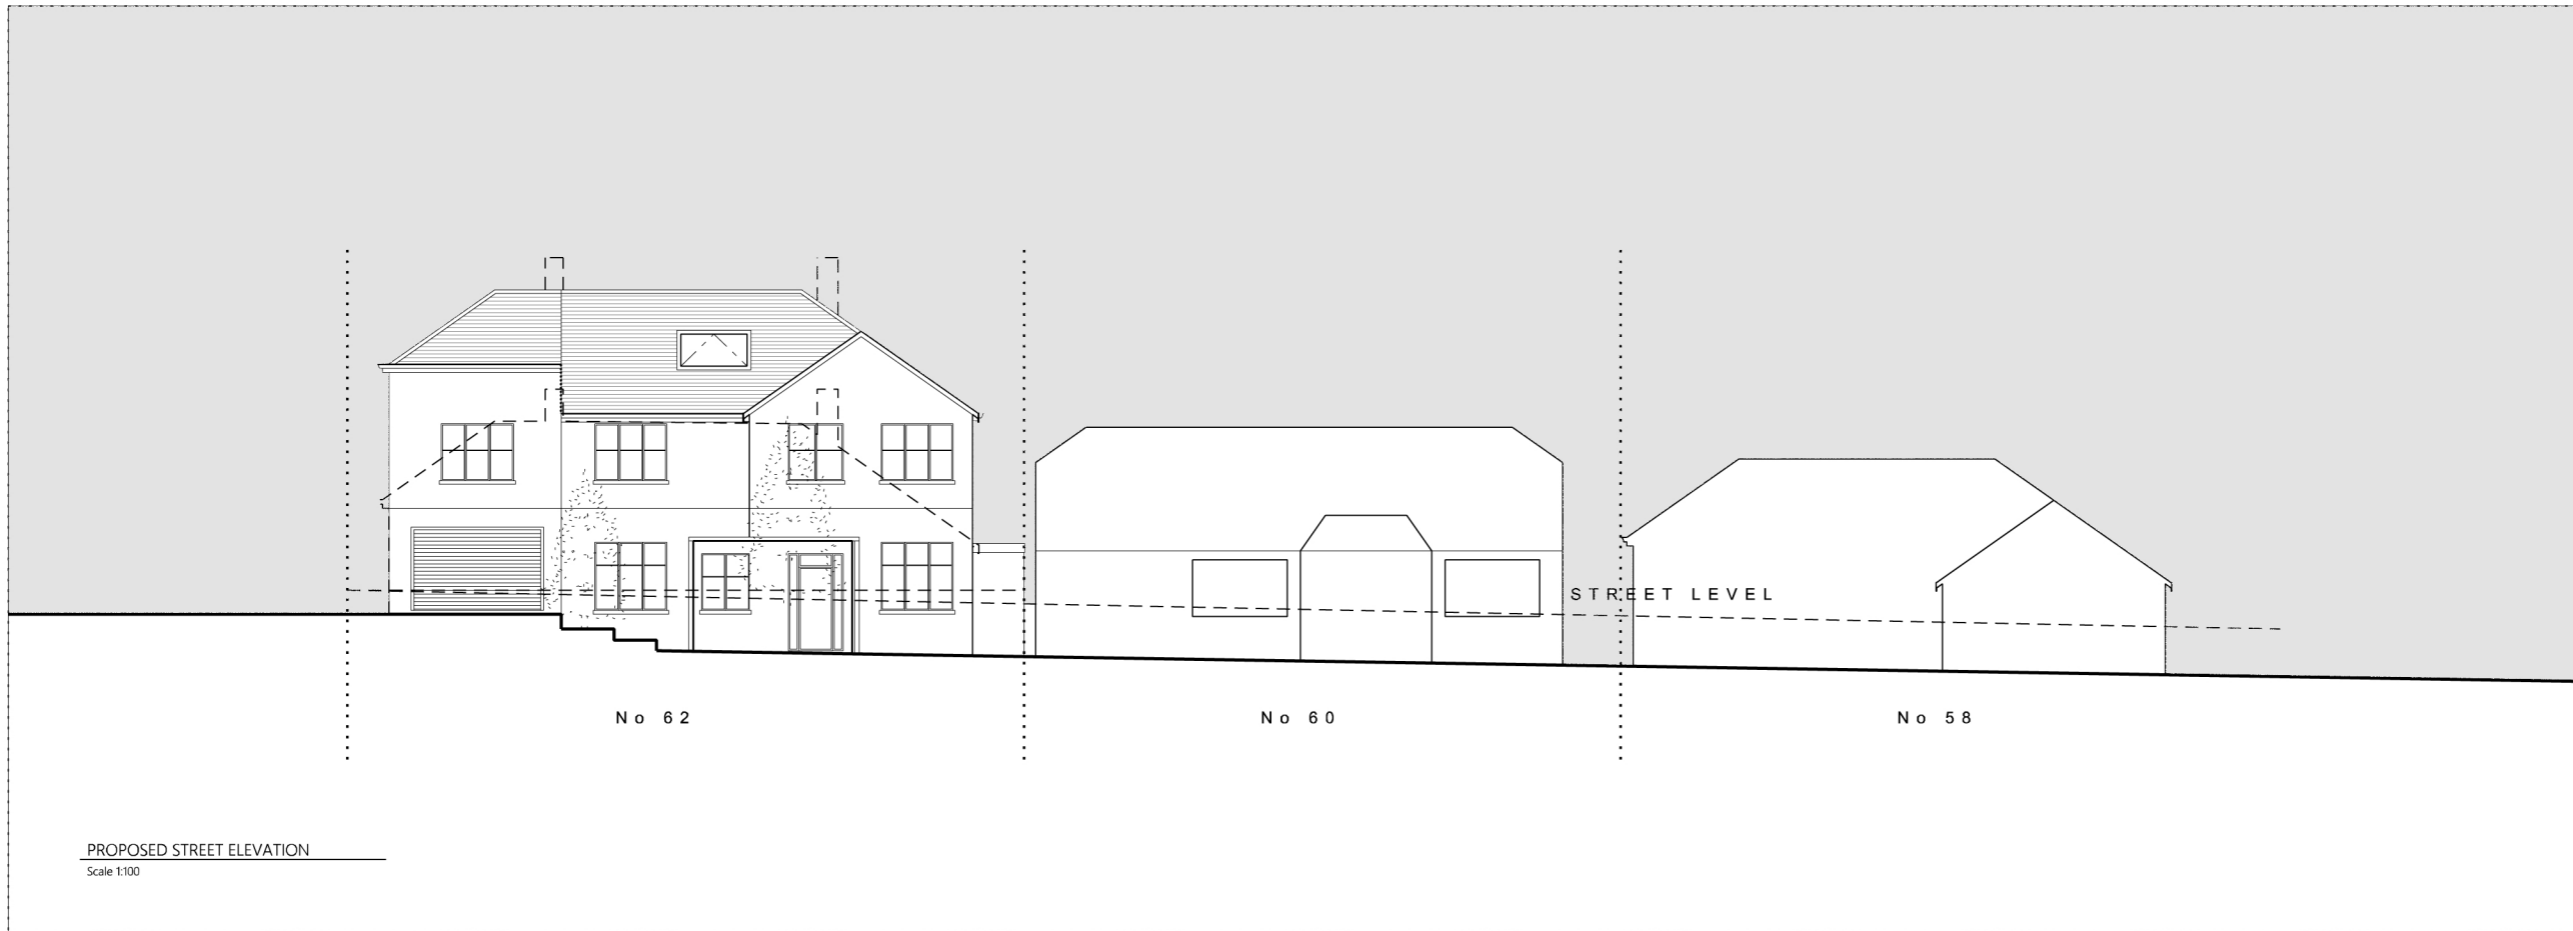


ALL DIMENSIONS ARE TO BE CHECKED ON SITE

NOTES

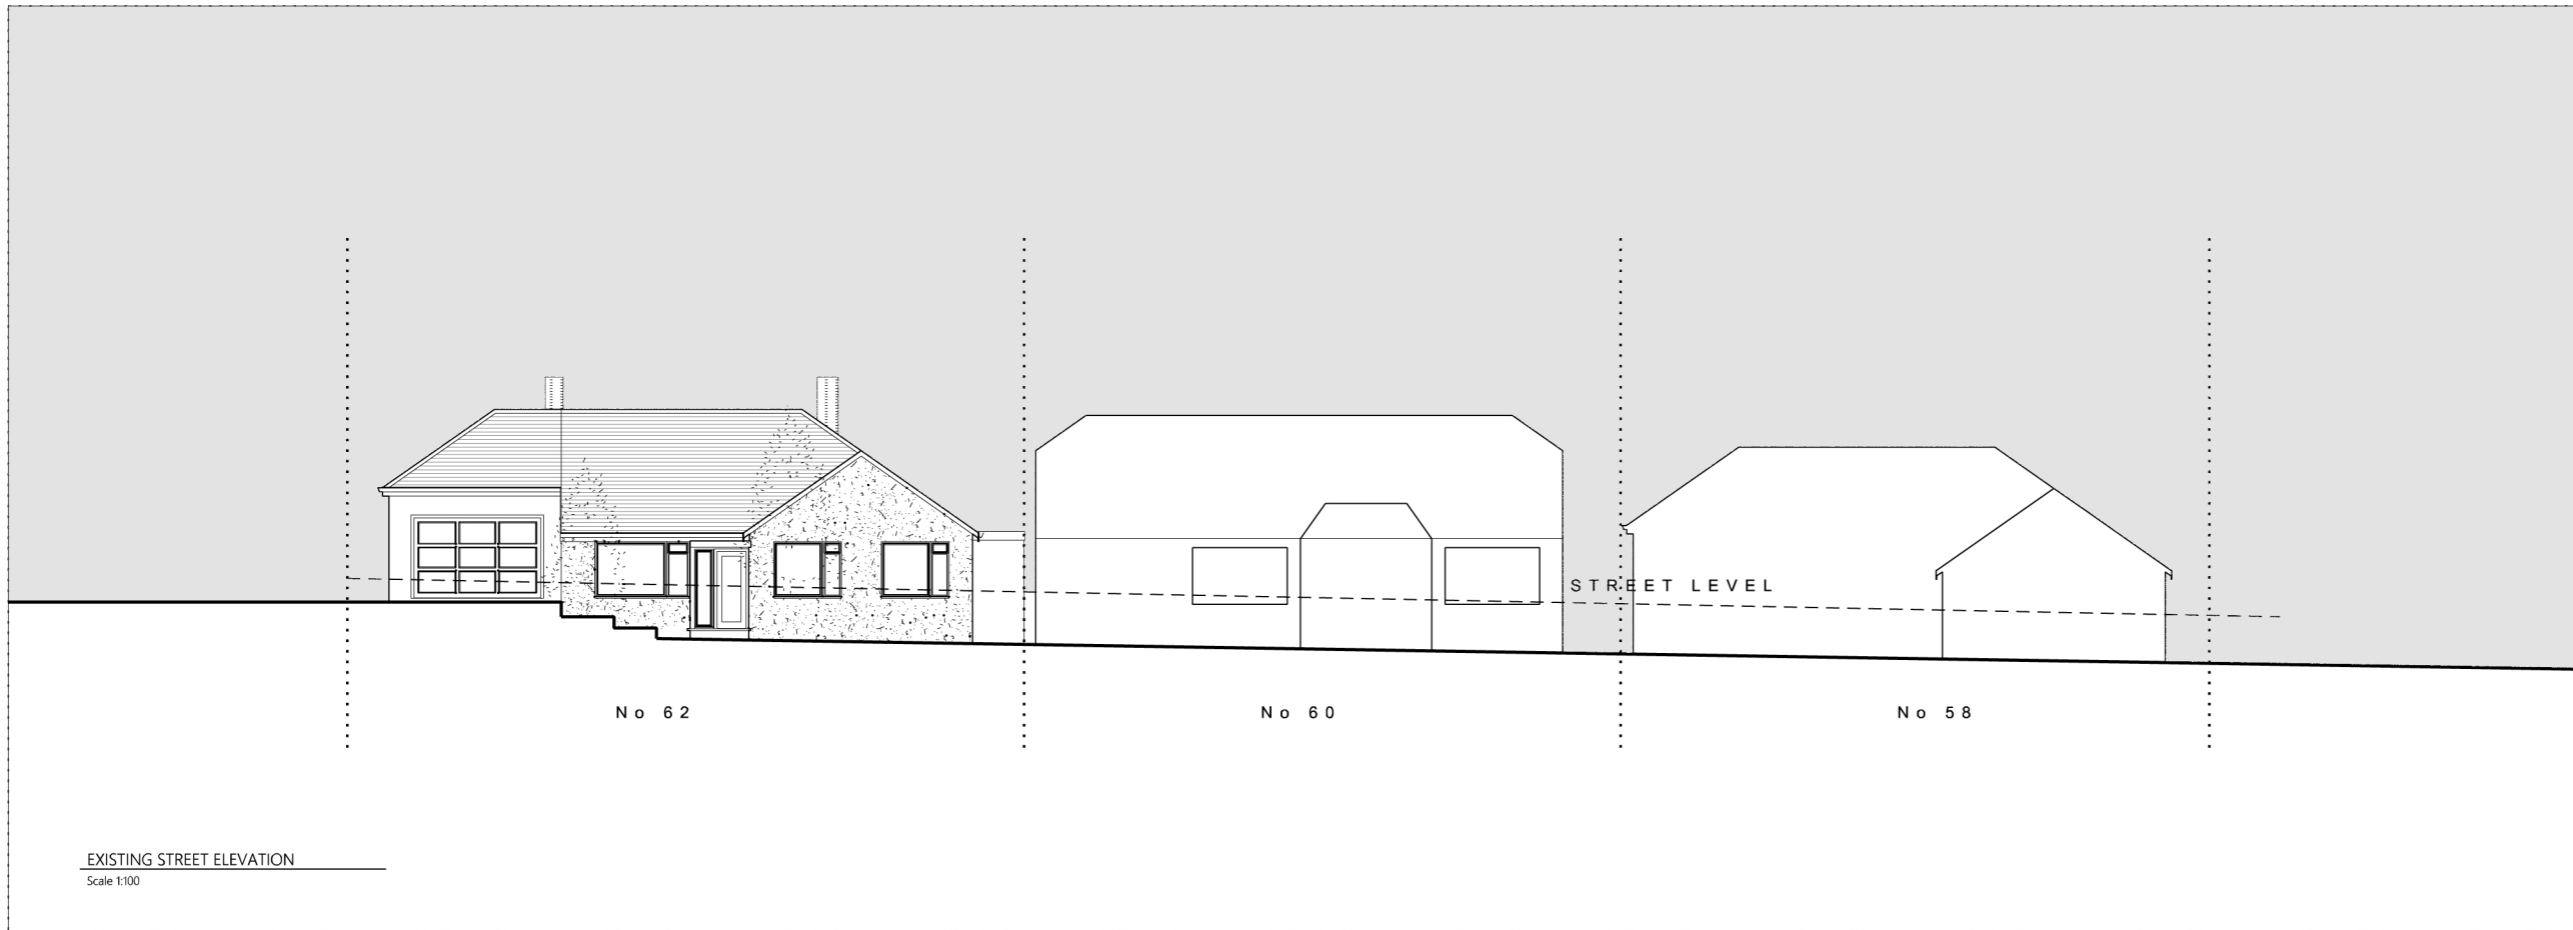

P3	ISSUED FOR PLANNING	FEB 24
P2	ISSUED FOR PLANNING	MAY 23
P1	ISSUED FOR PLANNING	JAN 22
Rev	Description	Date

NOVATE | ACS
 ARCHITECTURE & CONSTRUCTION SERVICES
 6B PARKWAY | ST ALBANS
 PORTERS BAR | HERTS | AL3 6PA

FOR PLANNING
Issued for purpose indicated. This drawing is to be read in conjunction with all consultants information. All dimensions to be checked on site.

This drawing is copyright.
 JOB NUMBER: 179 FILE: 02-179
 CLIENT: Mrs Maria Zelenskaya
 JOB: 62 CLEMENTS ROAD | CHORLEYWOOD | WD35JT

DRAWING TITLE: EXISTING STREET ELEVATION PROPOSED STREET ELEVATION	
SCALE: 1:100 @ A3	DRAWN BY: FA
DATE: JAN 2022	REV:
DRAWING NO: 179_PP-201-3	REV: P3