



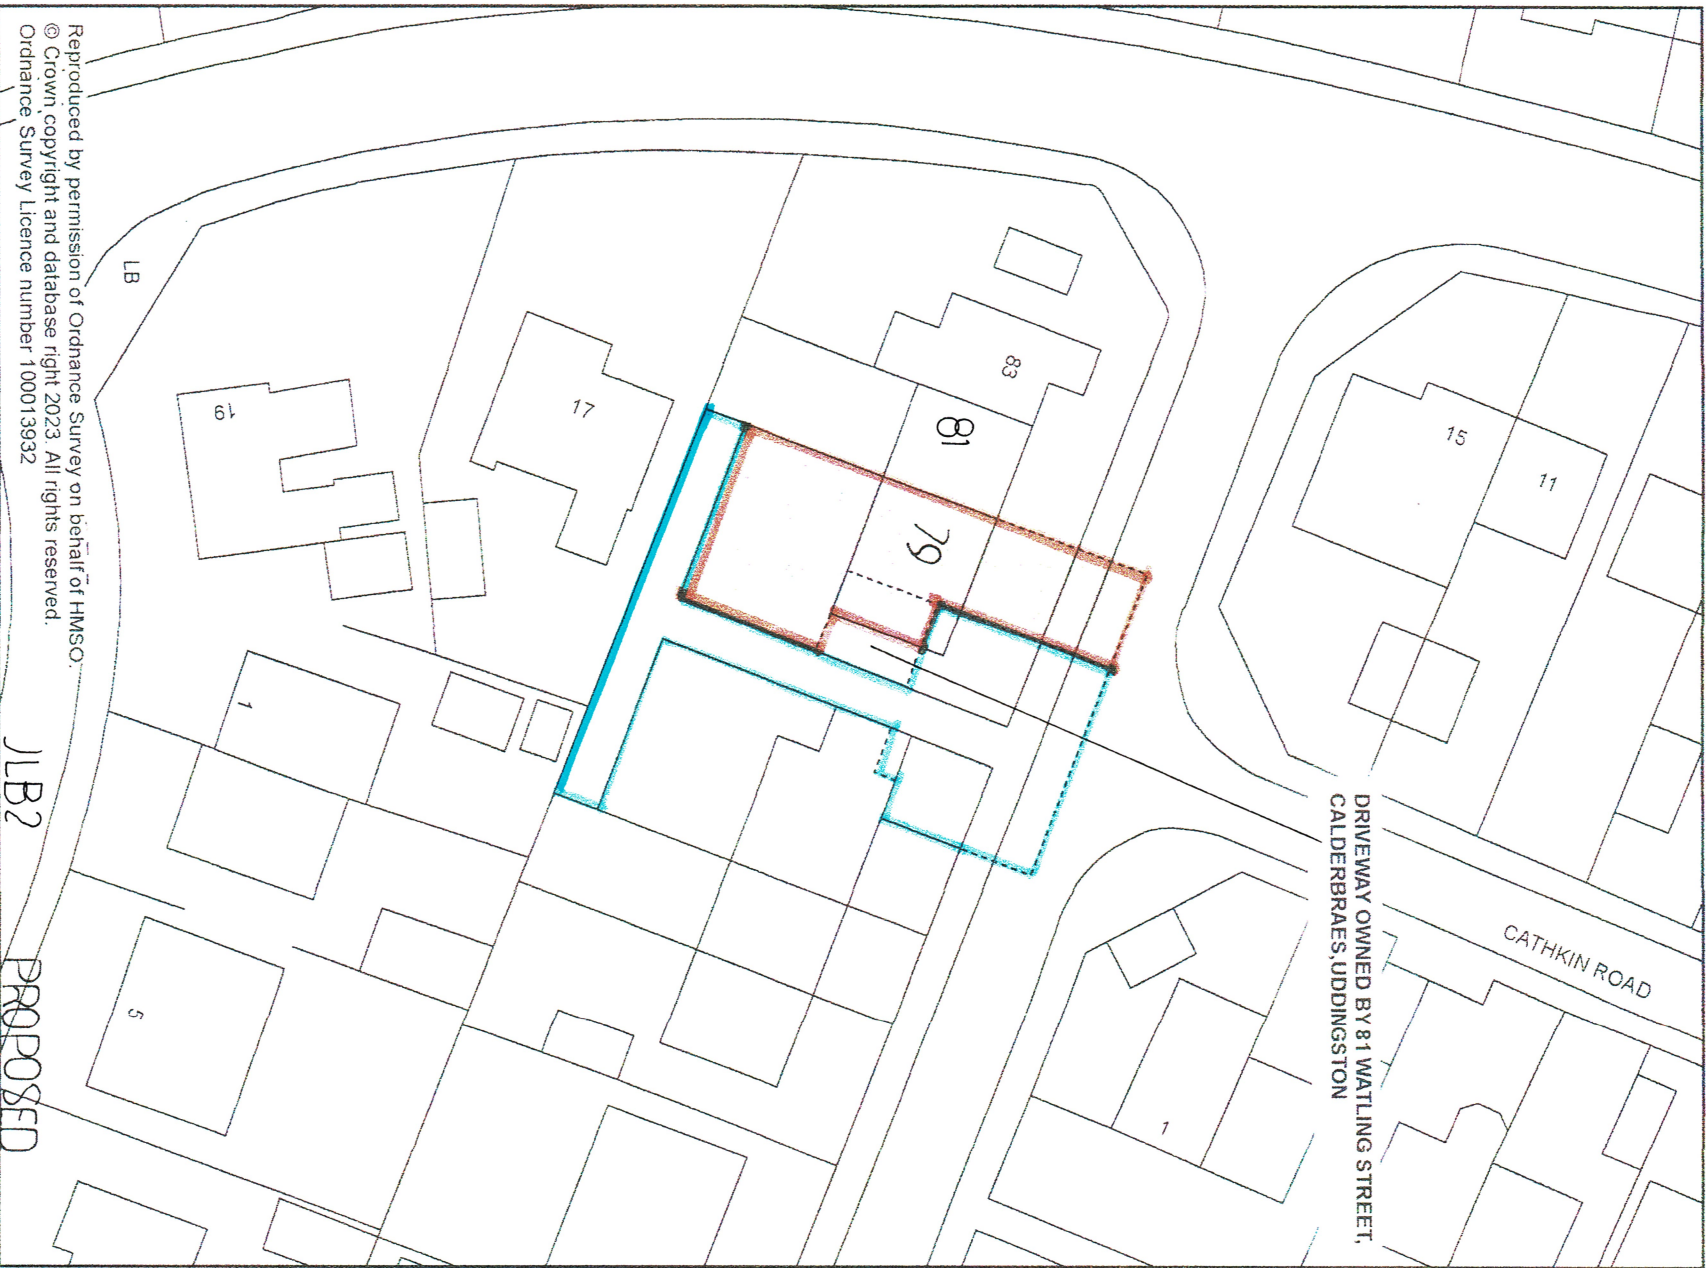

Reference: 1059983/11
Version: 1.0
Date: October 2023

Co-ordinates at Centre:
Easting: 269,140
Northing: 662,038

Scale: 1:500
Paper Size: A4

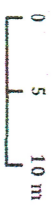

Reproduced by permission of Ordnance Survey on behalf of HMSO.
© Crown copyright and database right 2023. All rights reserved.
Ordnance Survey Licence number 100013932

LB2 PROPOSED