



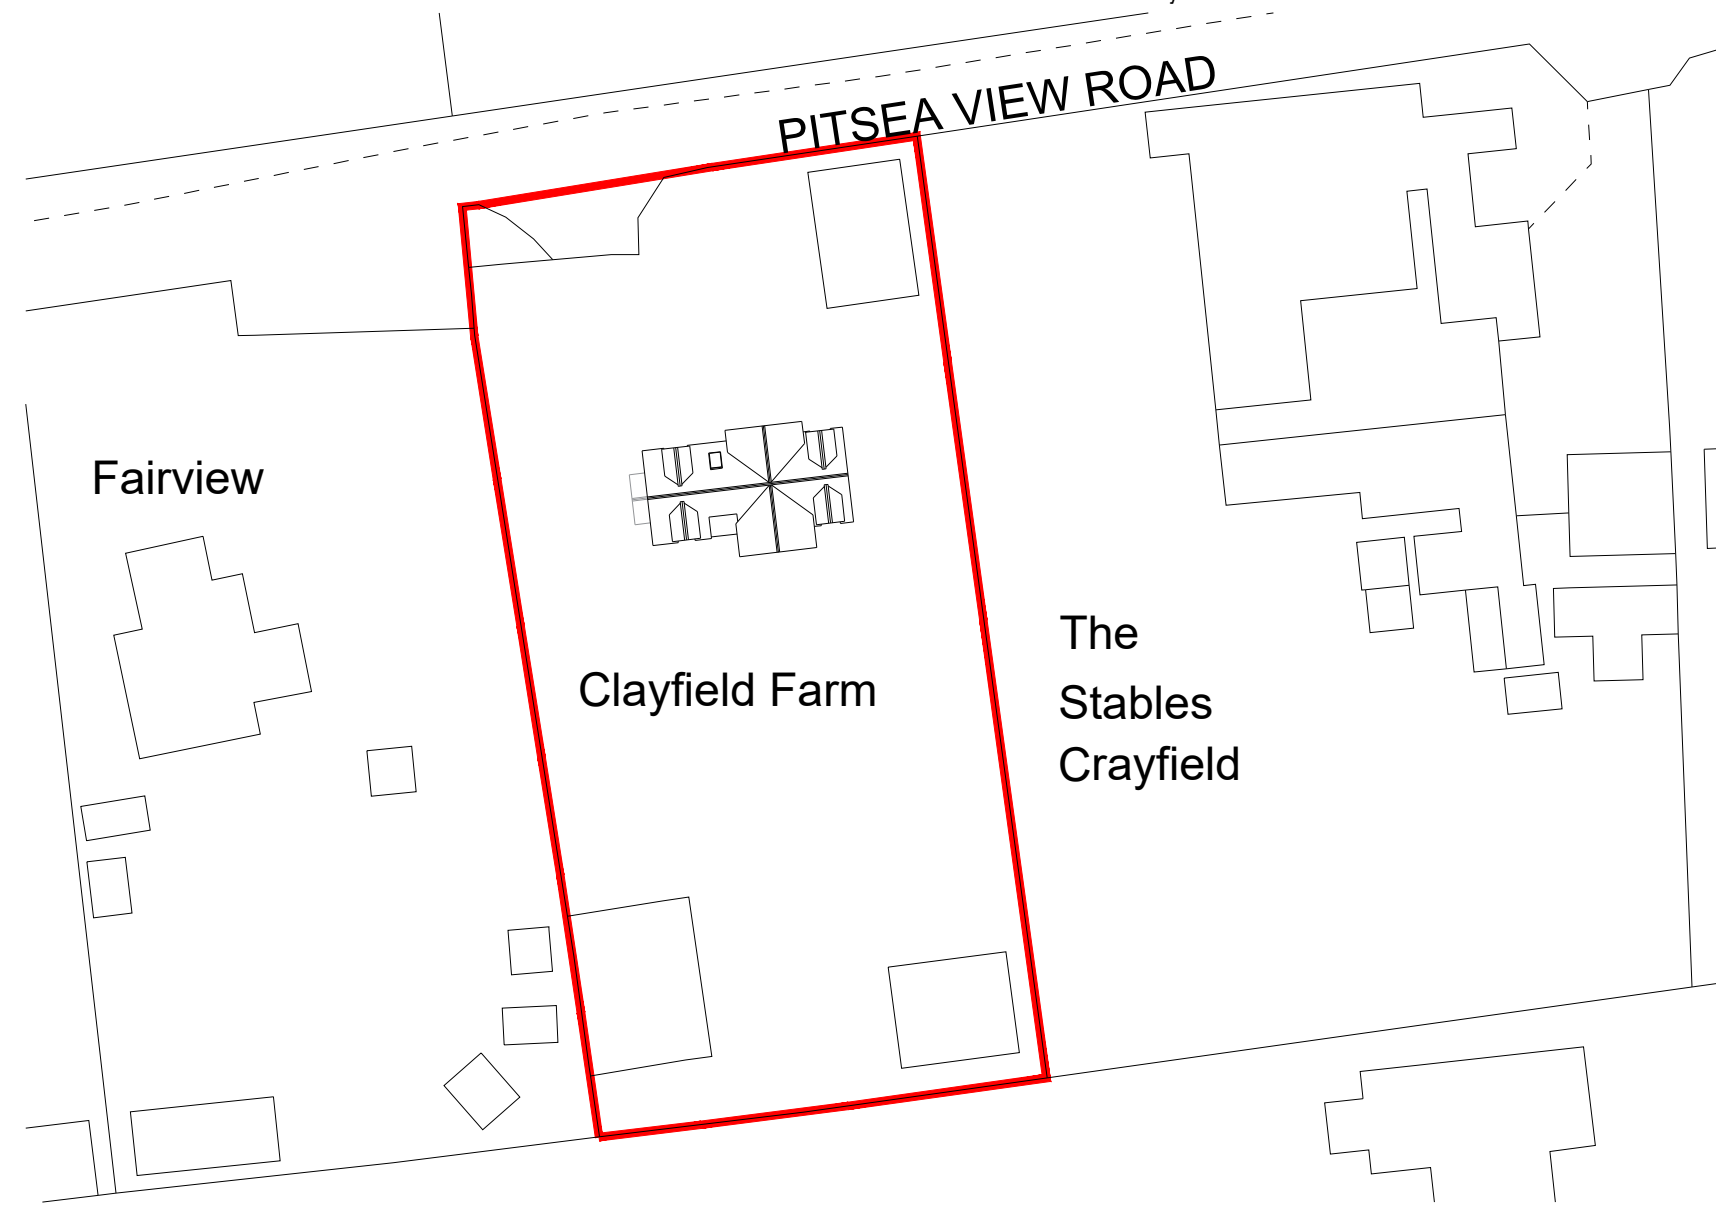



EXISTING LOCATION PLAN

1:1250

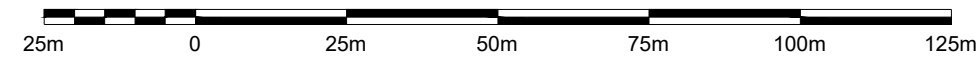

EXISTING BLOCK PLAN

1:500

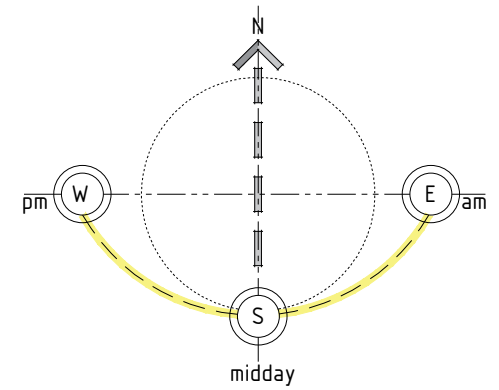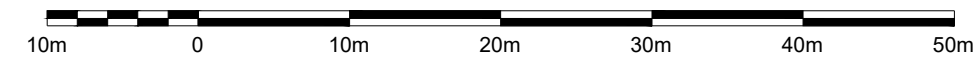

General notes:
 All work to comply with current British Standards, Building Regulation and codes of practice.
 NO responsibility can be taken if dimensions are scaled from this drawing. Building Regulation Approval to be PASSED before any work commences on site.
 All Structural members to have Full Structural Calculation to satisfy Local Authority.
 Any Variations or on site amendments to be cleared by client.
 This Drawing is to be read in conjunction with all other relevant documents.
 All dimensions are to be confirmed on site before commencement of work by the nominated Contractor.
 PARTY WALLS NOTICES to be served and agreed before any work on foundations are taken place.

SL Architectural Limited
 Unit A3, The Foundry Russell
 Gardens
 Wickford, SS11 8BH
 T: 01268 470580
 E: Enquiries@slarchitectural.co.uk

Drawing Title: Existing location & block plan

Site Address: Clayfields , Pitsea View Rd,
 Crays Hill

Date: 07.03.24 **Drawn By:** IAB/HF

Scale: 1:500 & 1:1250 @A3

Stage: Planning

Dwg No: SL24.02.468-06