




front elevation

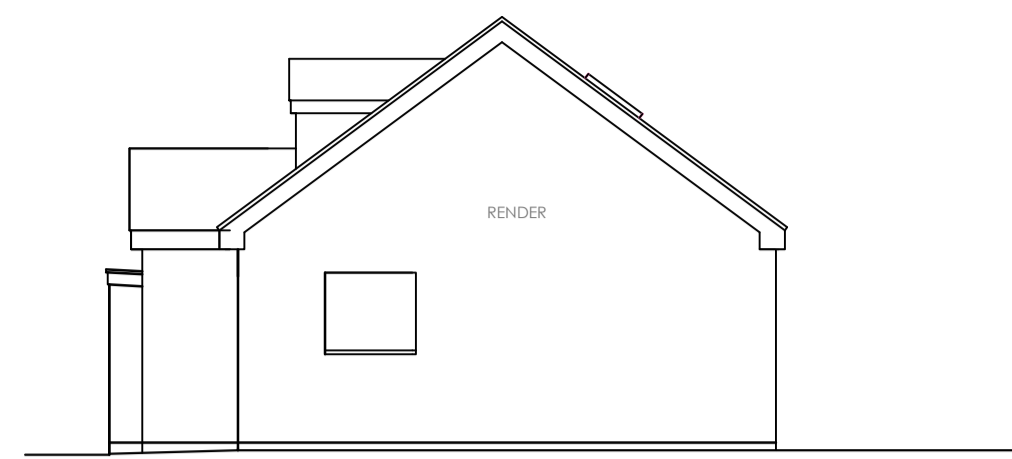

side elevation

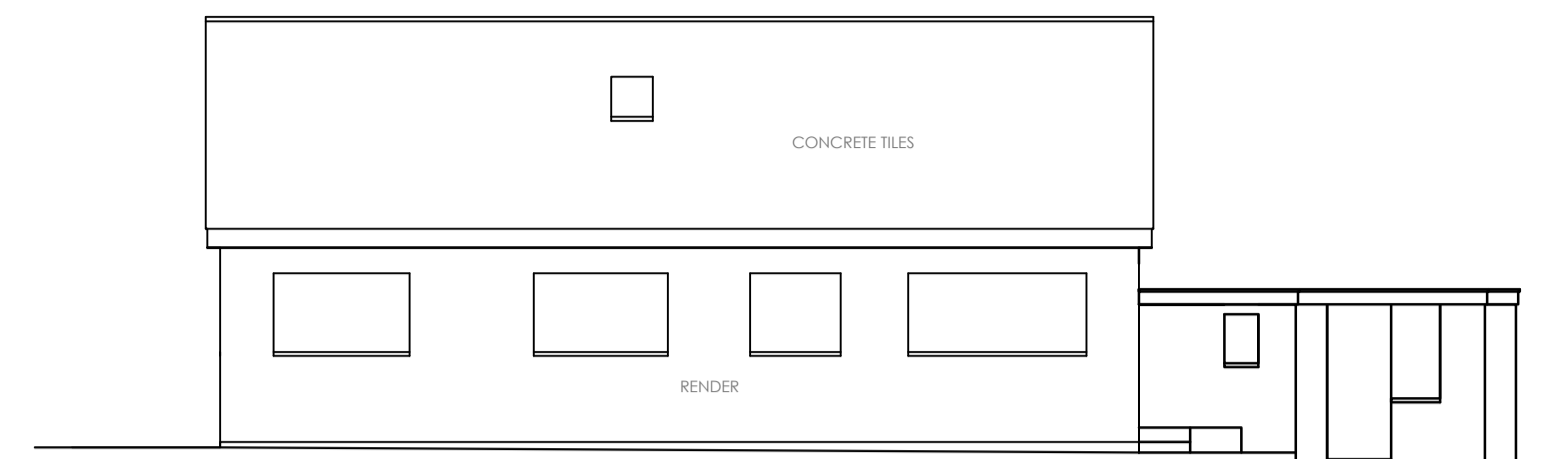


rear elevation

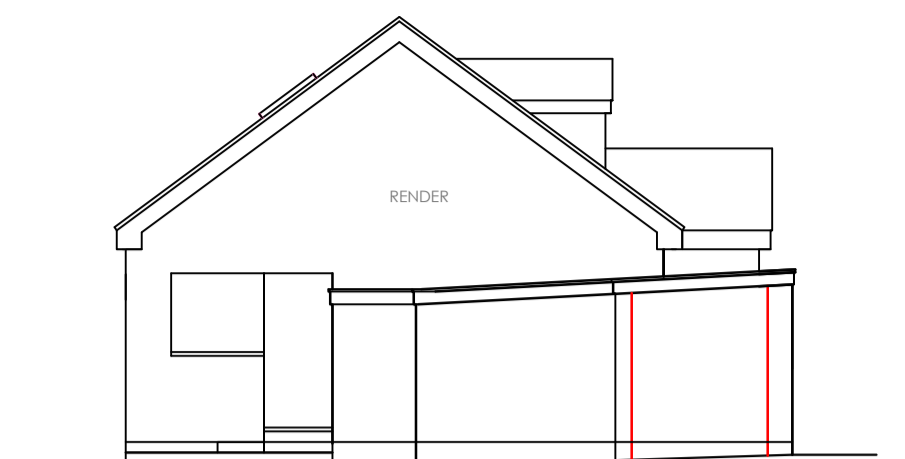

side elevation




front elevation

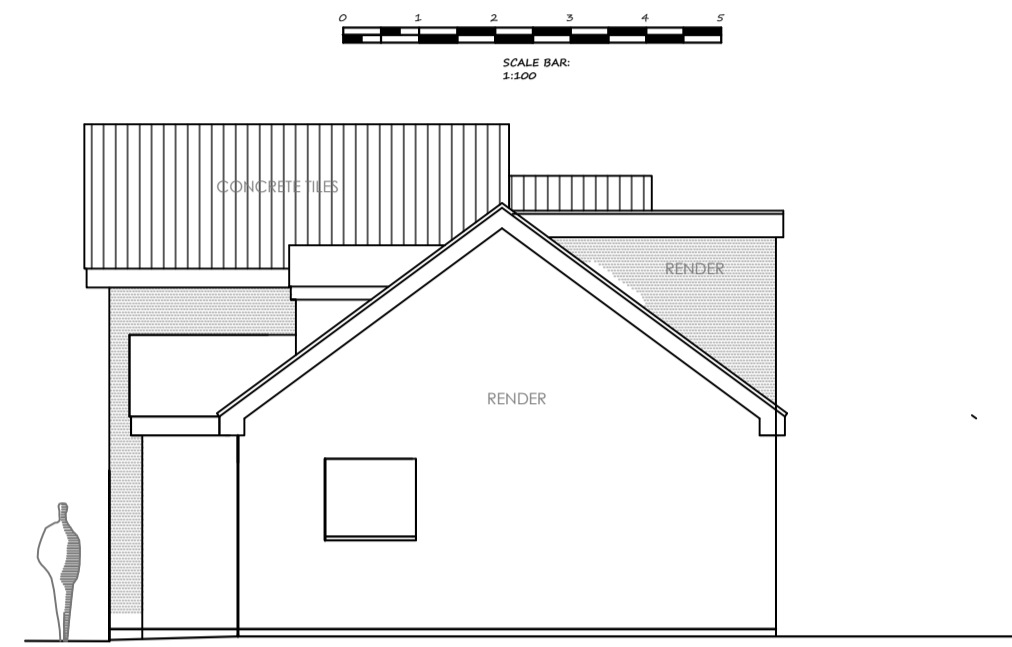


side elevation




rear elevation

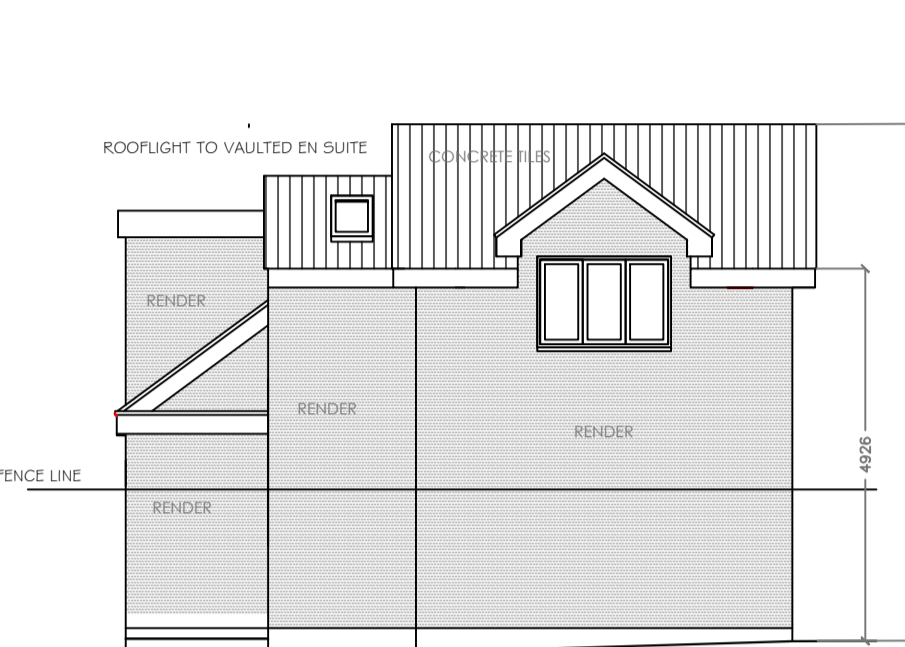


side elevation

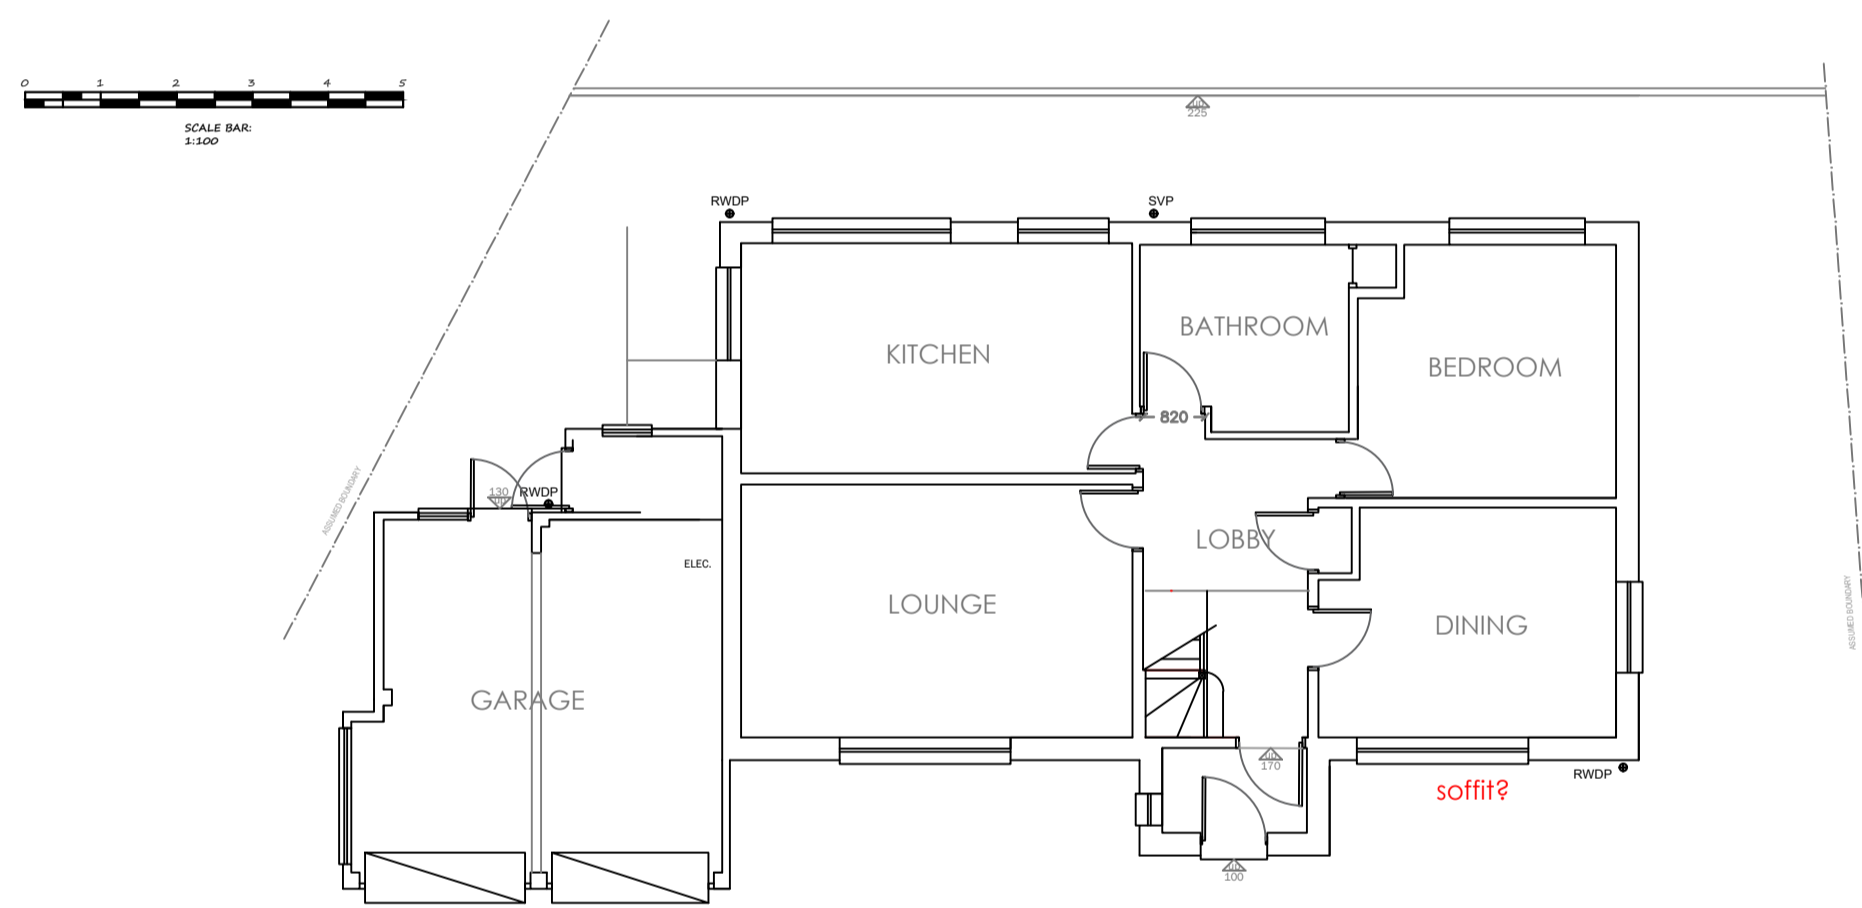


ground floor

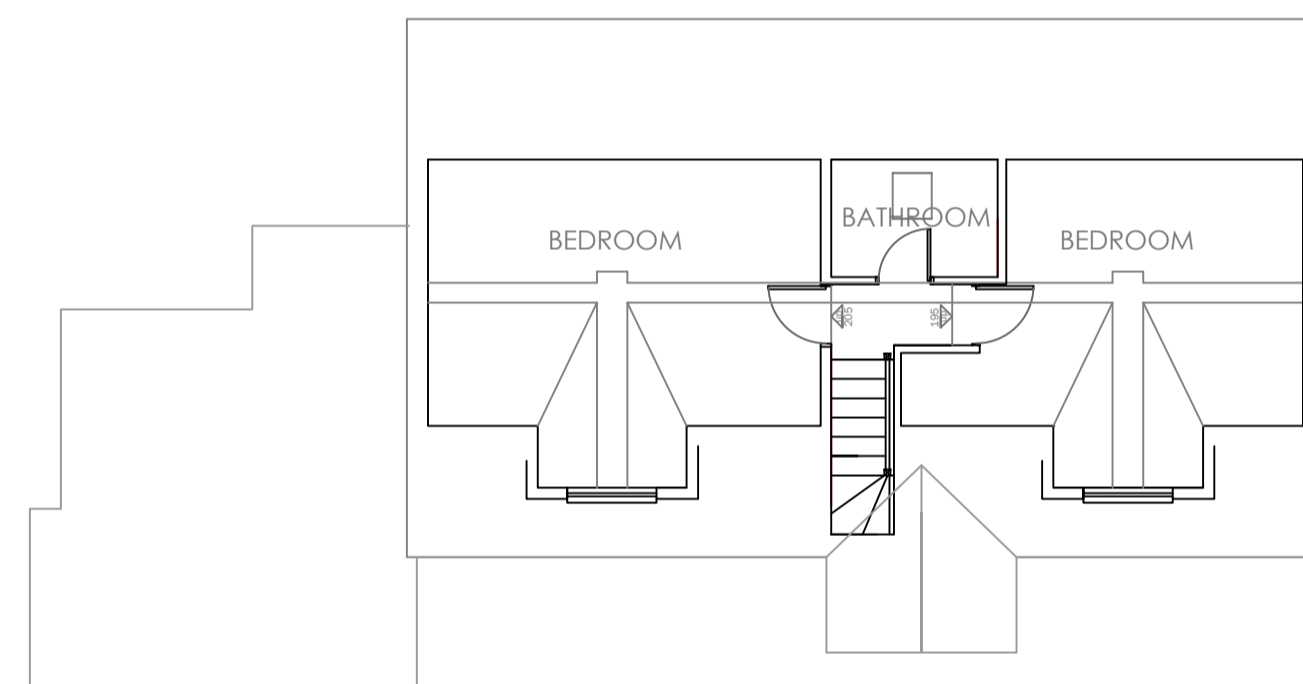


first floor

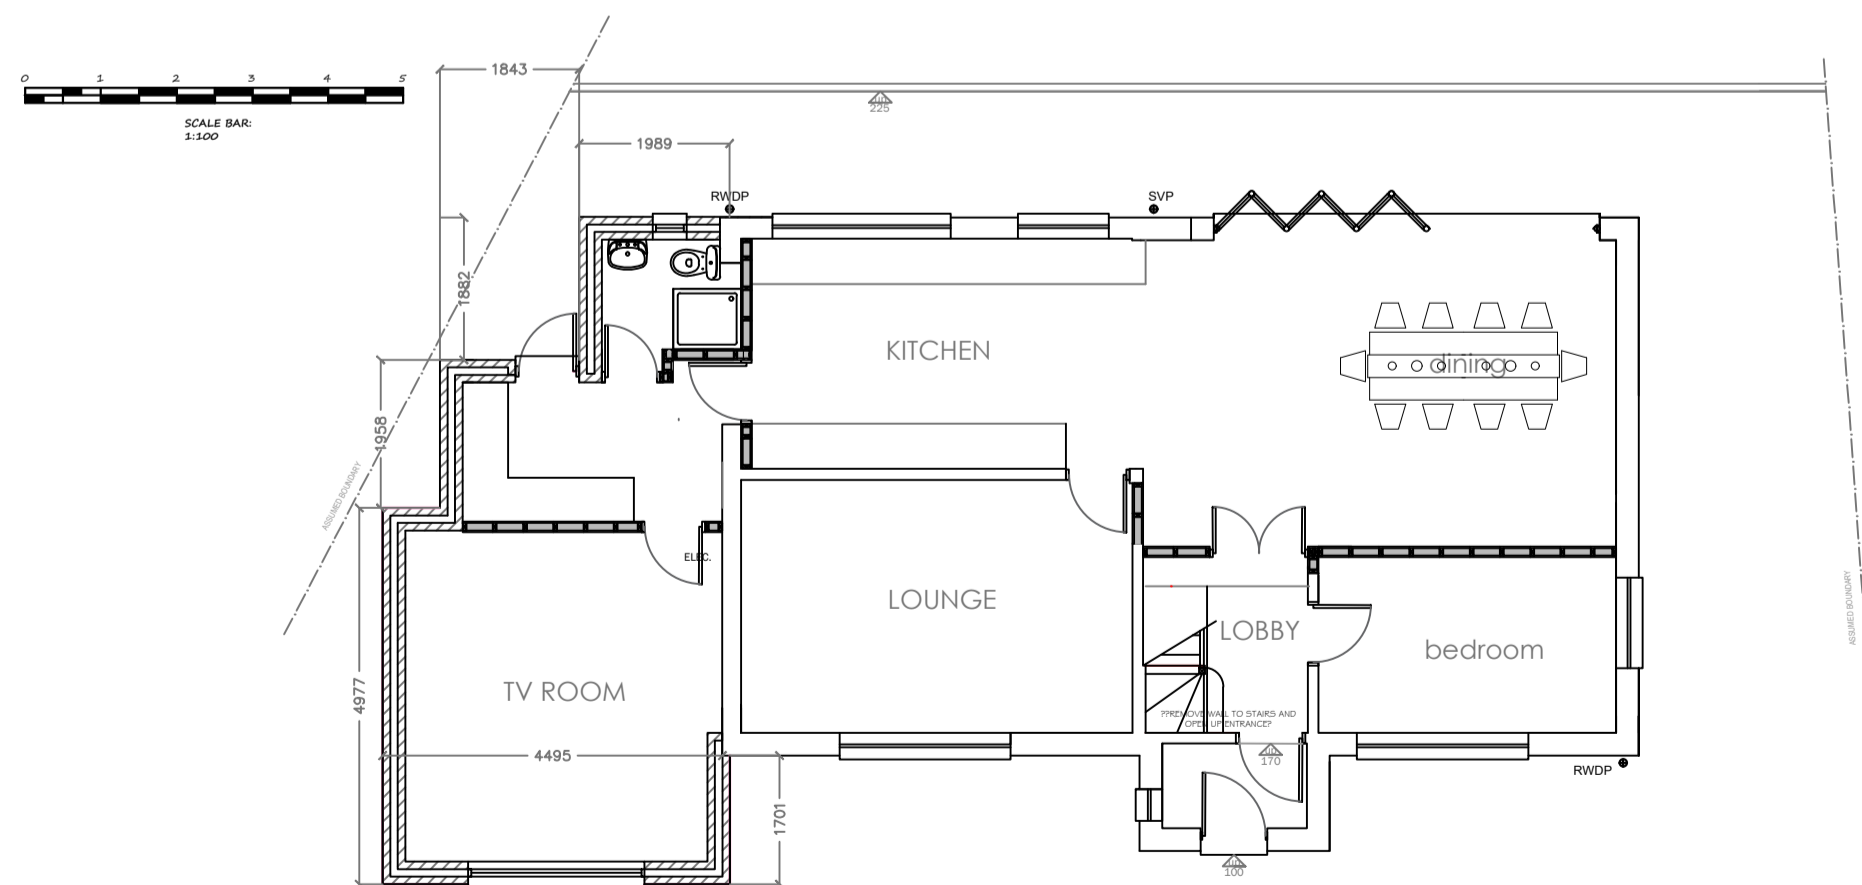


ground floor

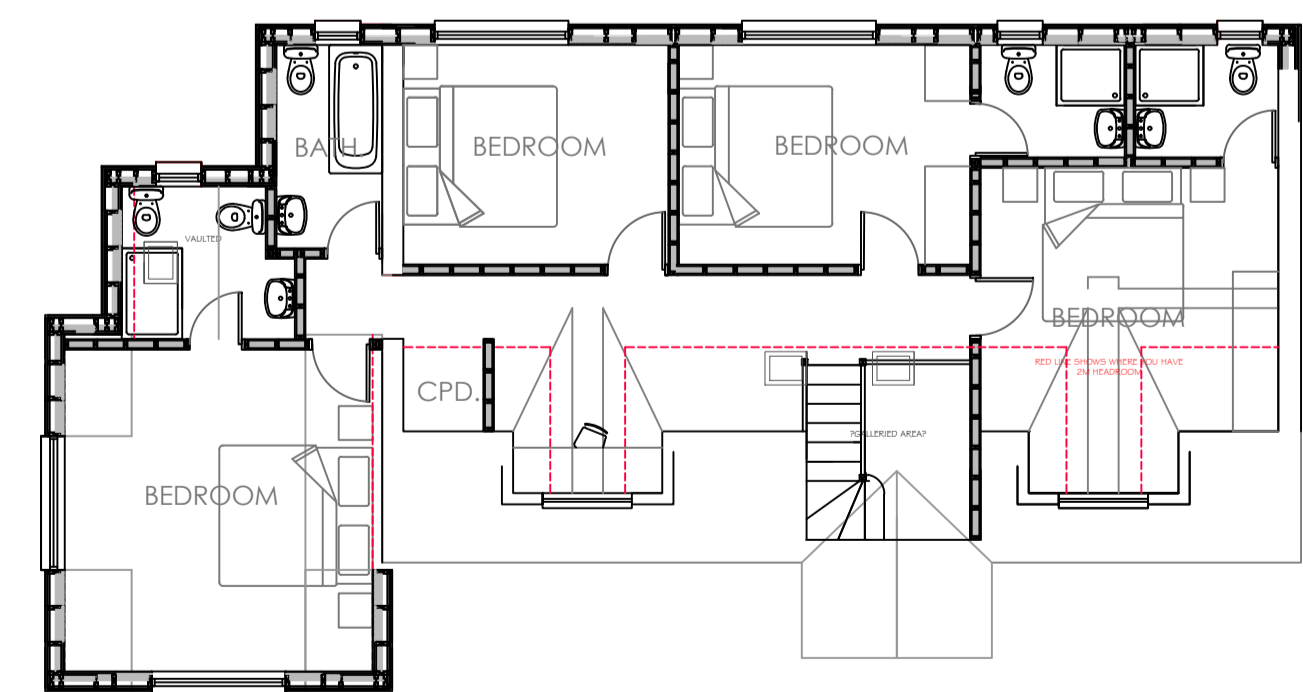

first floor

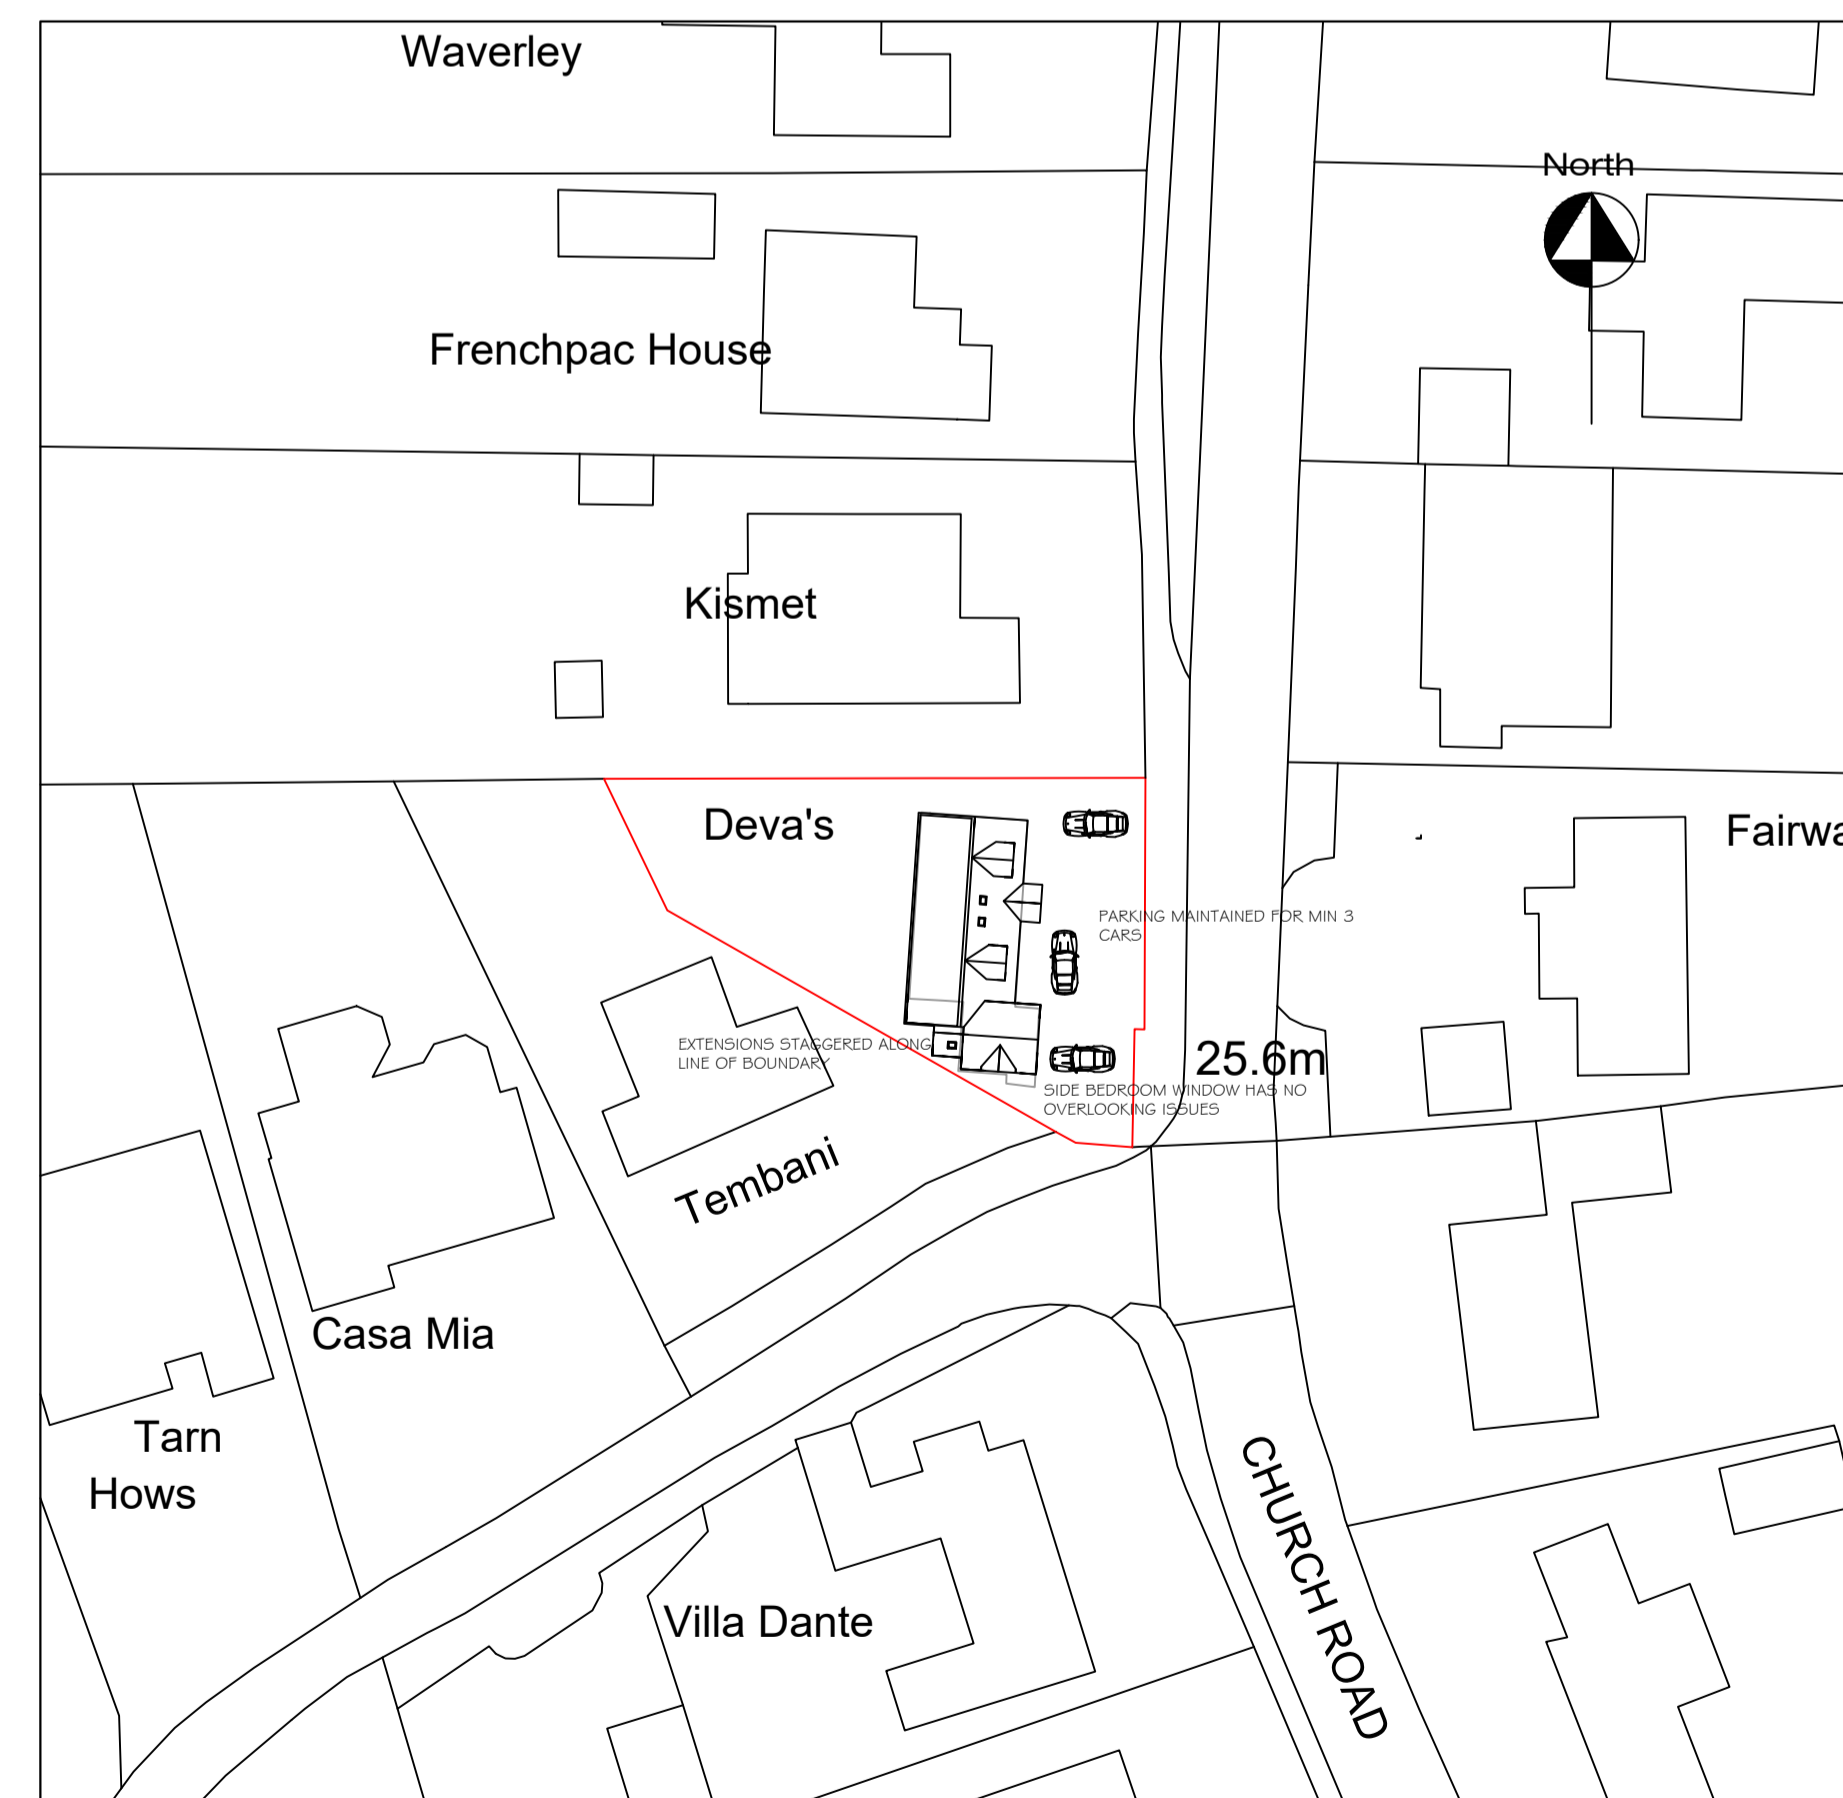

block plan

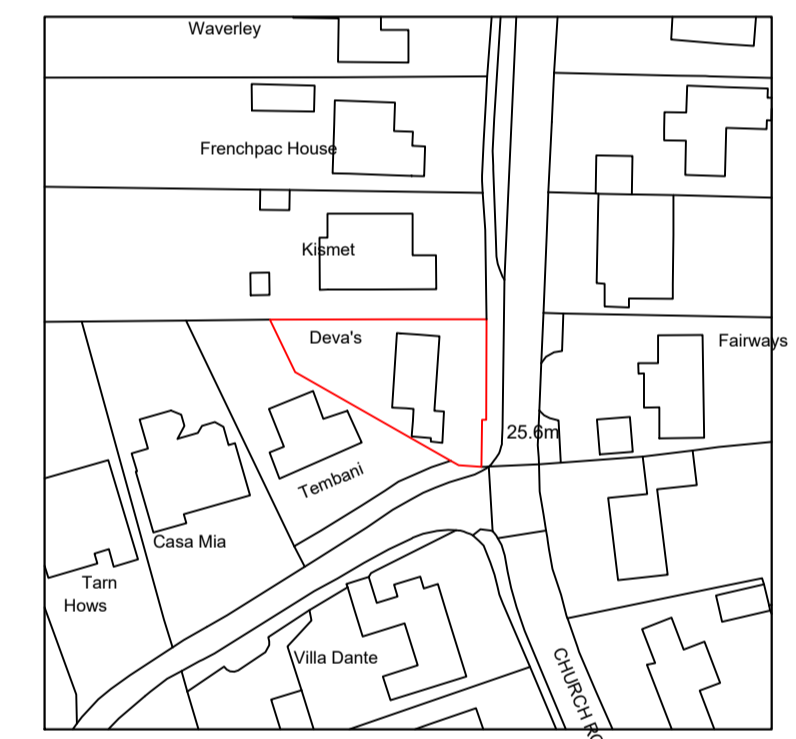

location plan