



PROJECT INFO

123 Street Name, City Name, FL 33028

RESIDENTIAL - SINGLE-FAMILY

PROJECT TITLE


Date Created:
outubro 31, 2023

Date Last Modified:
fevereiro 5, 2024

PAGE
02


OF 03 PAGES

ELEVATIONS

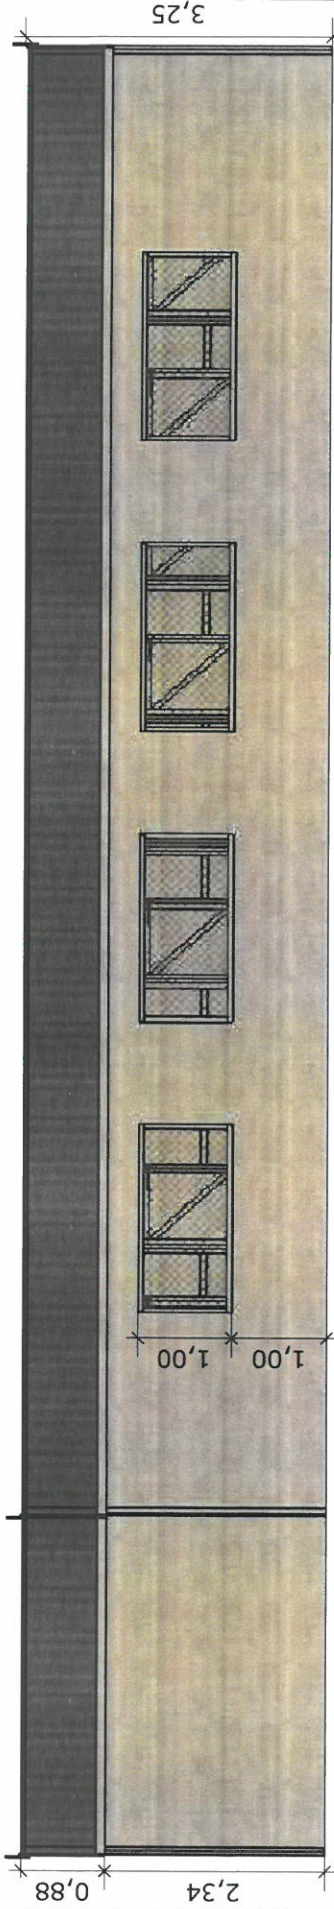


1 ELEVATION - FRONT

02 SCALE 1:80

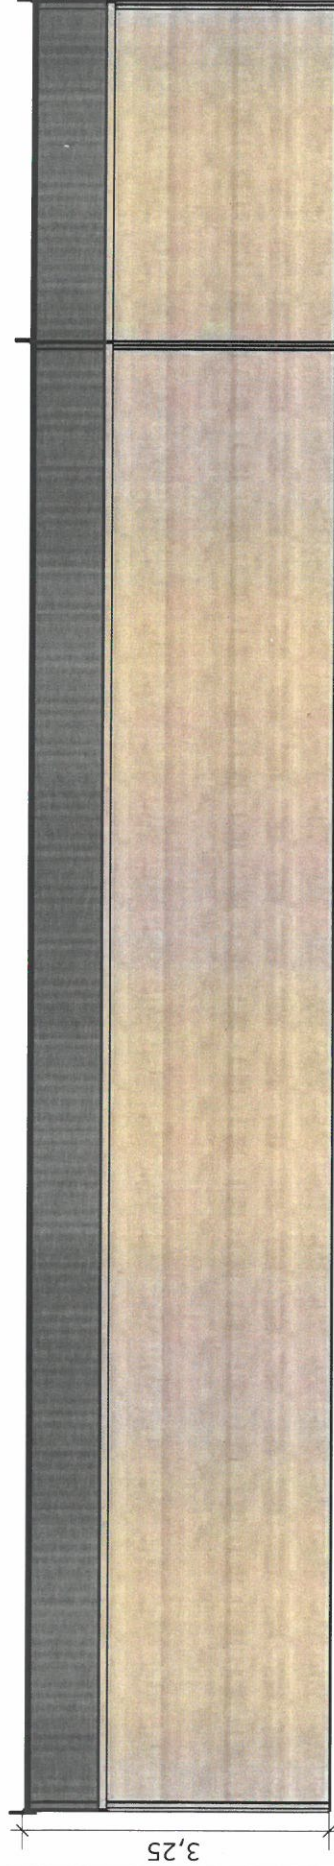


1 ELEVATION - BACK

02 SCALE 1:80

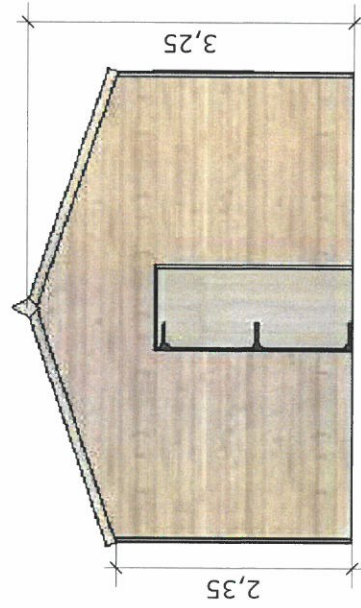

1 ELEVATION - LEFT

02 SCALE 1:80

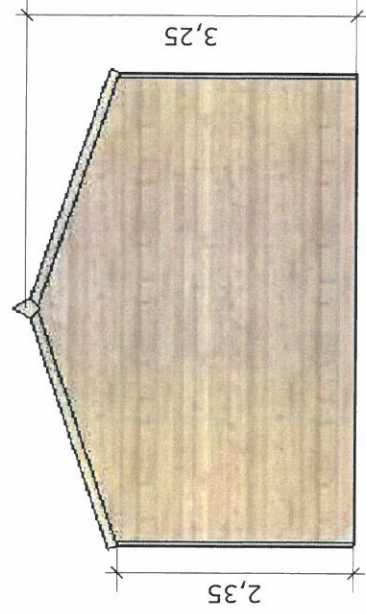

1 ELEVATION - RIGHT

02 SCALE 1:80