


GROUND FLOOR PLAN

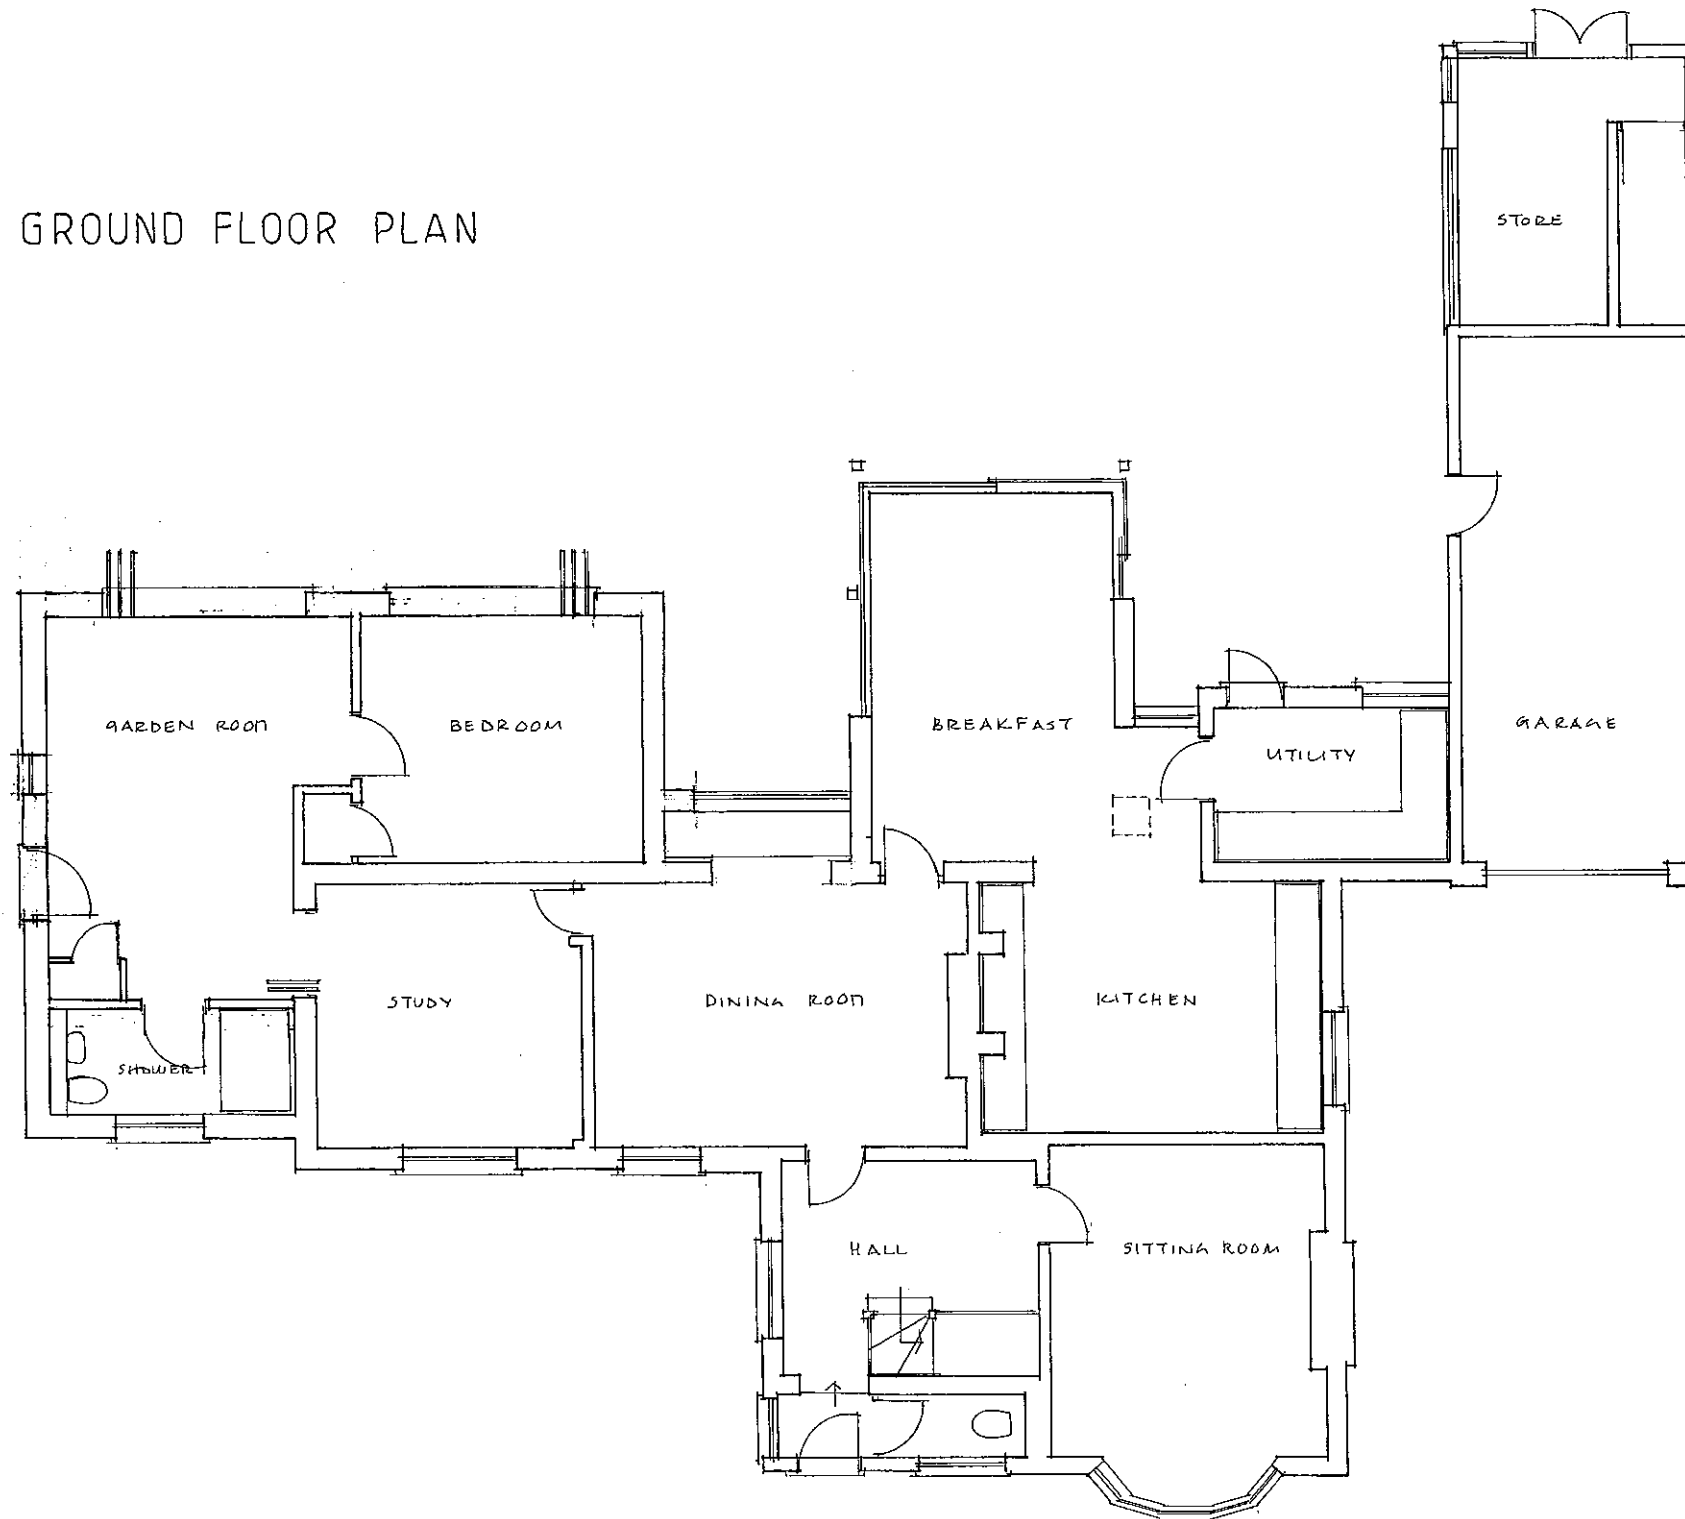

12 THE BAULKS SAWSTON

MR. M. YAU & MS. J. LU

PROPOSED PLANS

912/05^A 1:100 @ A3 MAY 2023

Julie Barnes Architect