


NORTH ELEVATION

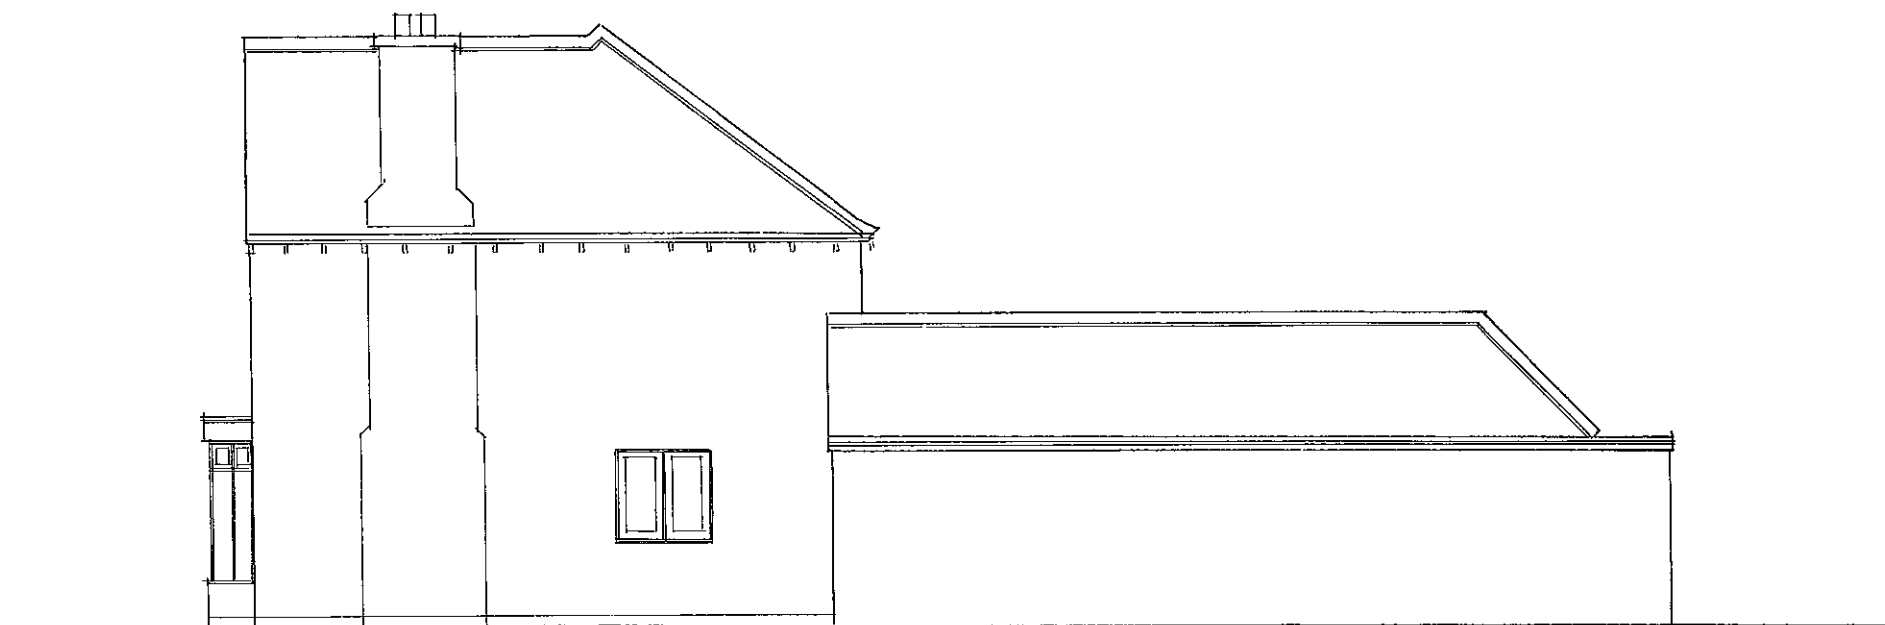

EAST ELEVATION



12 THE BAULKS SAWSTON MR. M. YAU & MS. J. LU  
PROPOSED ELEVATIONS & CROSS SECTIONS  
912/09<sup>A</sup> 1:100@A3 MAY 2023  
Julie Barnes Architect