


SOUTH ELEVATION



WEST ELEVATION

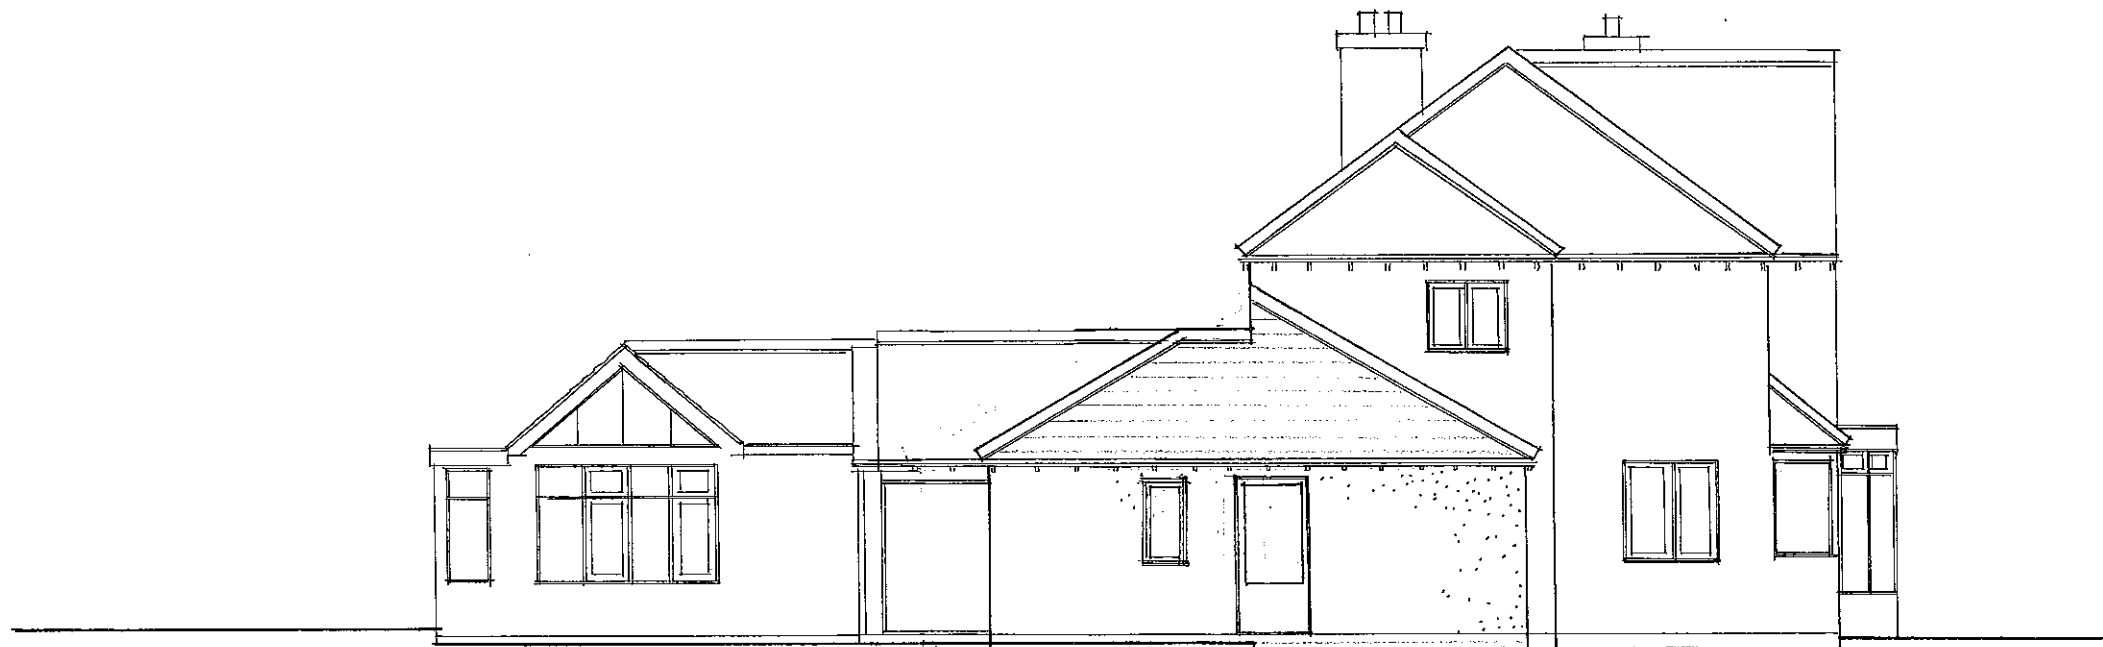

12 THE BAULKS SAWSTON MR. M. YAU & MS. J. LU  
PROPOSED ELEVATIONS & CROSS SECTIONS  
912 / 07<sup>A</sup> 1:100 @ A3 MAY 2023  
Julie Barnes Architect