



Principle Rolls Royce Edinburgh - External Signage

RRMC EDINBURGH - SIDE ELEVATION (NORTH) - Horizontal Fascia - Layout

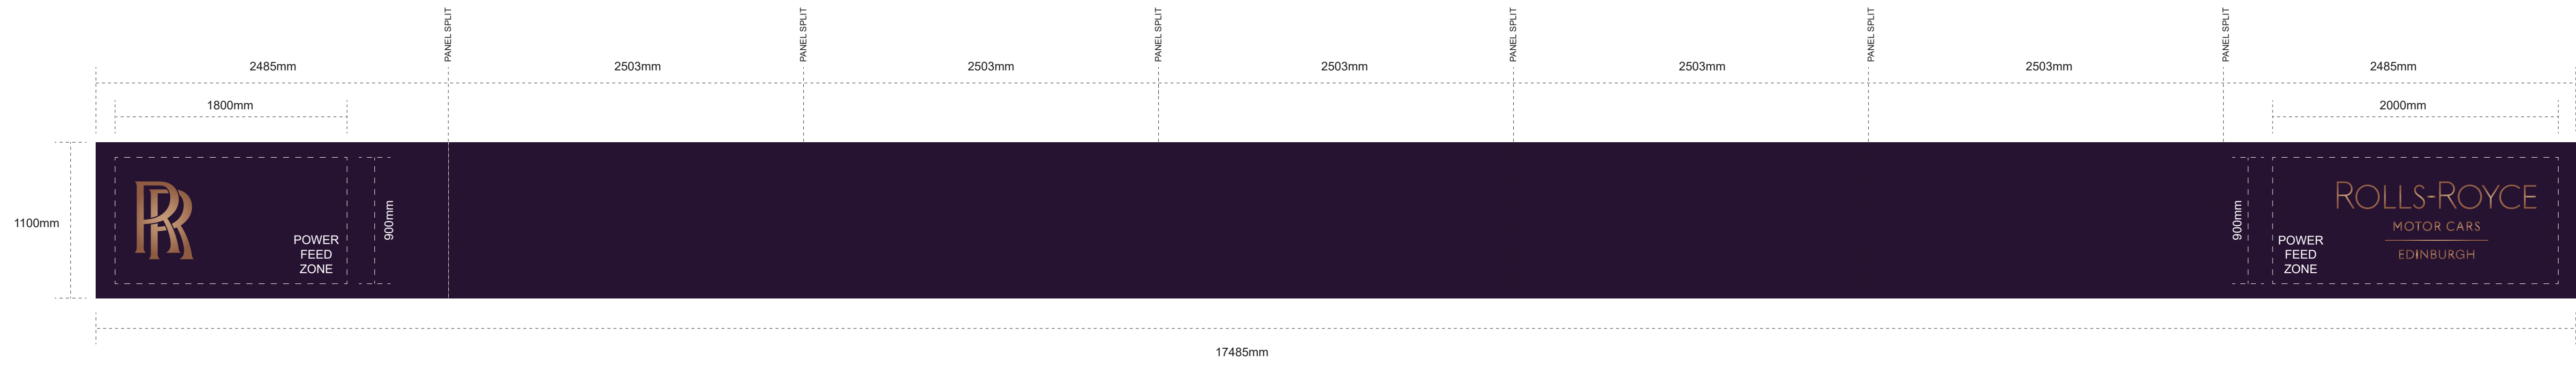


Sign C 1:25 @ A1 Please Refer to RR-ES-010 Horizontal Fascia for construction details

RRMC EDINBURGH - FRONT ELEVATION (WEST) - Horizontal Fascia - Layout

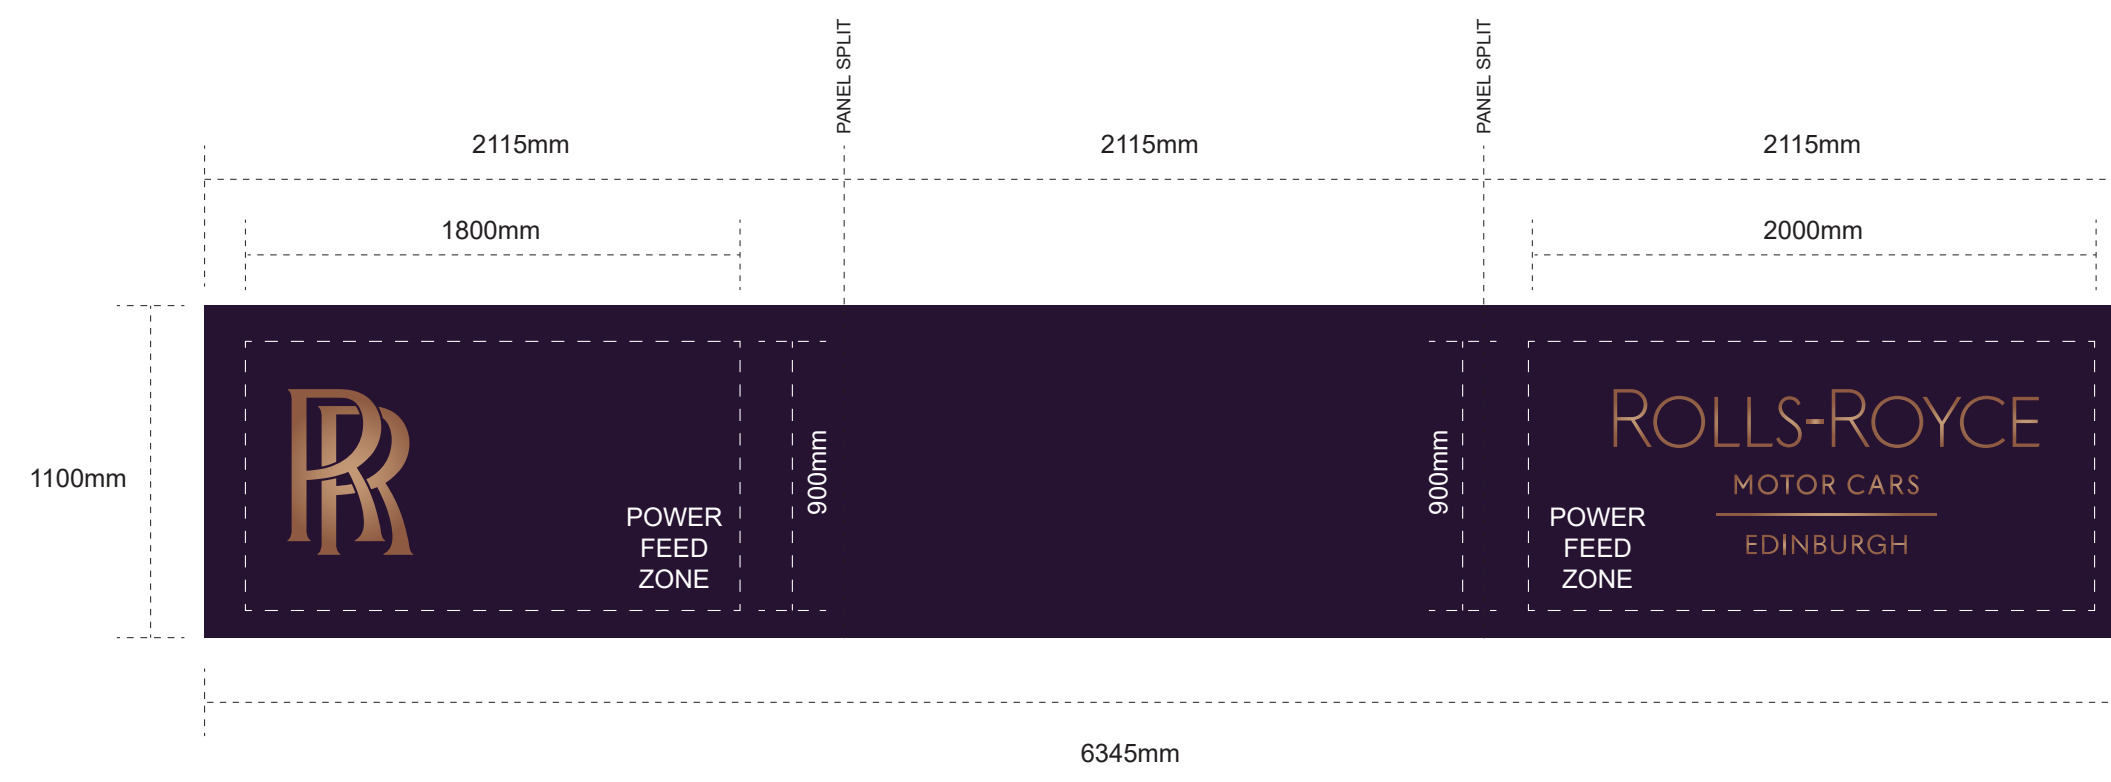


Sign A 1:25 @ A1 Please Refer to RR-ES-010 Horizontal Fascia for construction details

RRMC EDINBURGH - FRONT ELEVATION (SOUTH WEST) - VERTICAL FASCIA - Layout

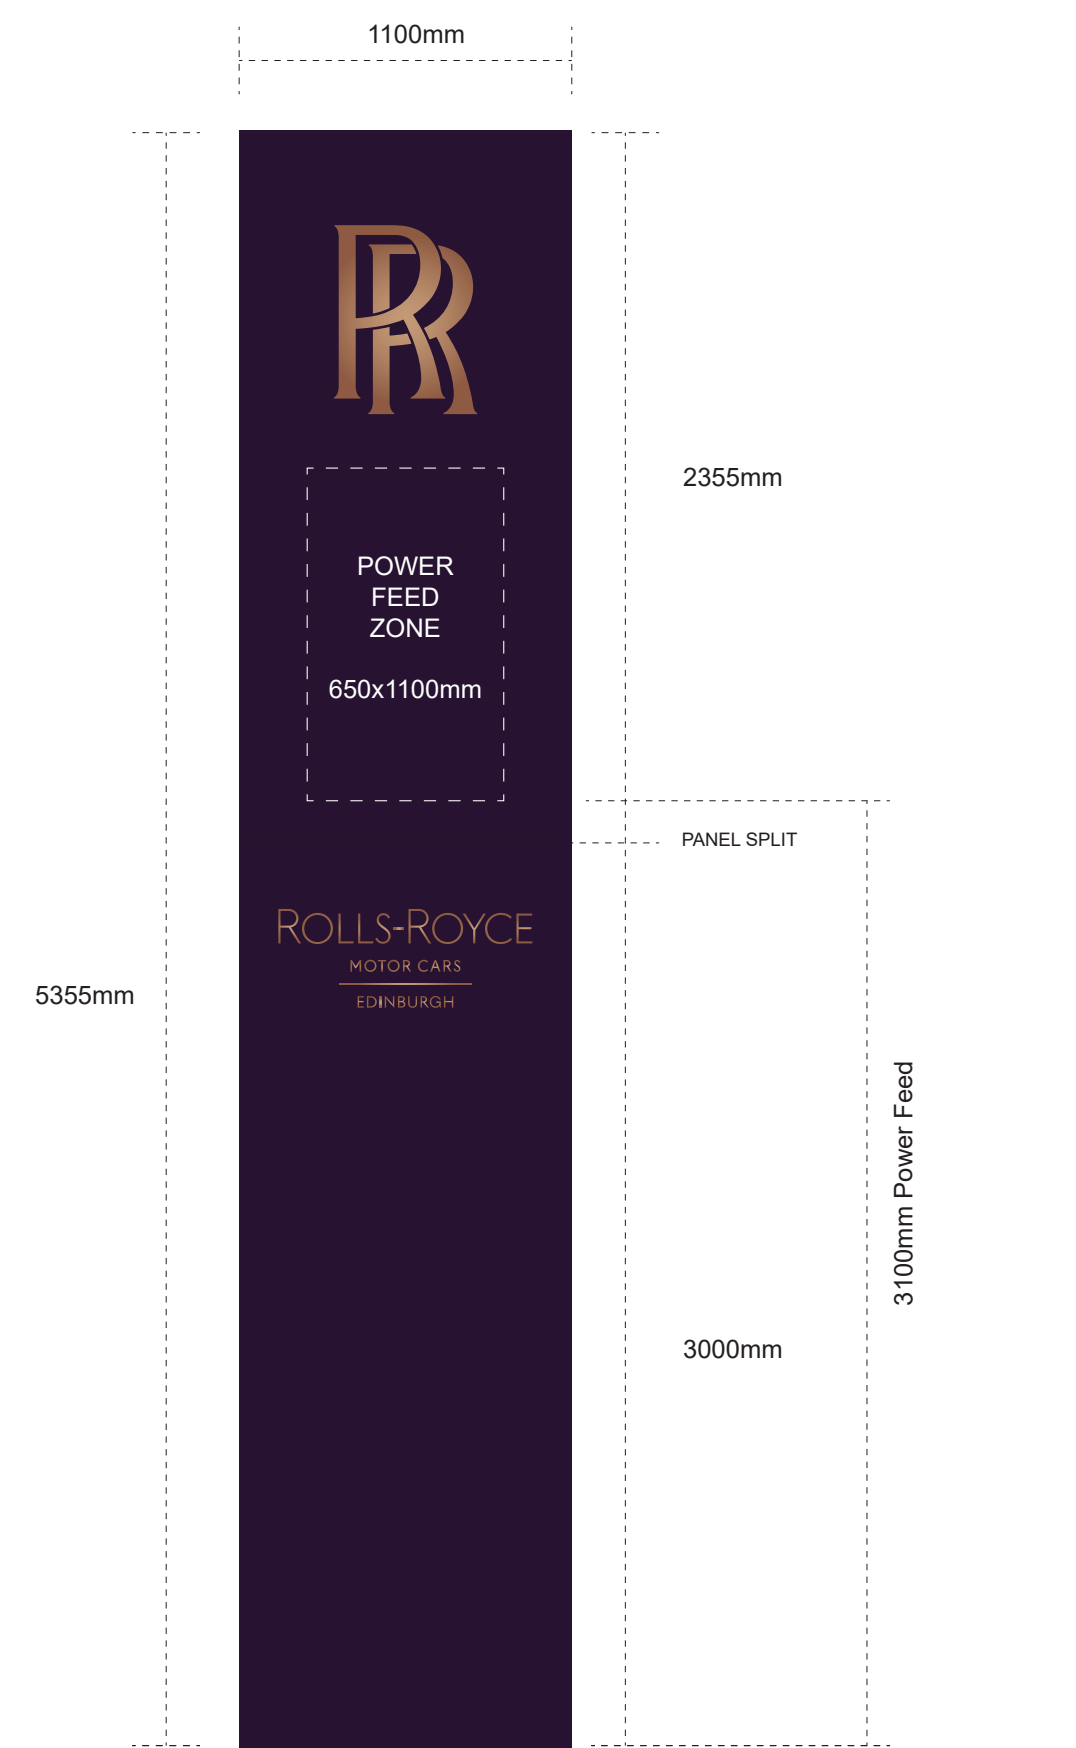

Sign D 1:25 @ A1 Refer to RR-ES-002a Vertical Fascia for construction details


RRMC EDINBURGH - SIDE ELEVATION (NORTH) - VERTICAL FASCIA - Layout

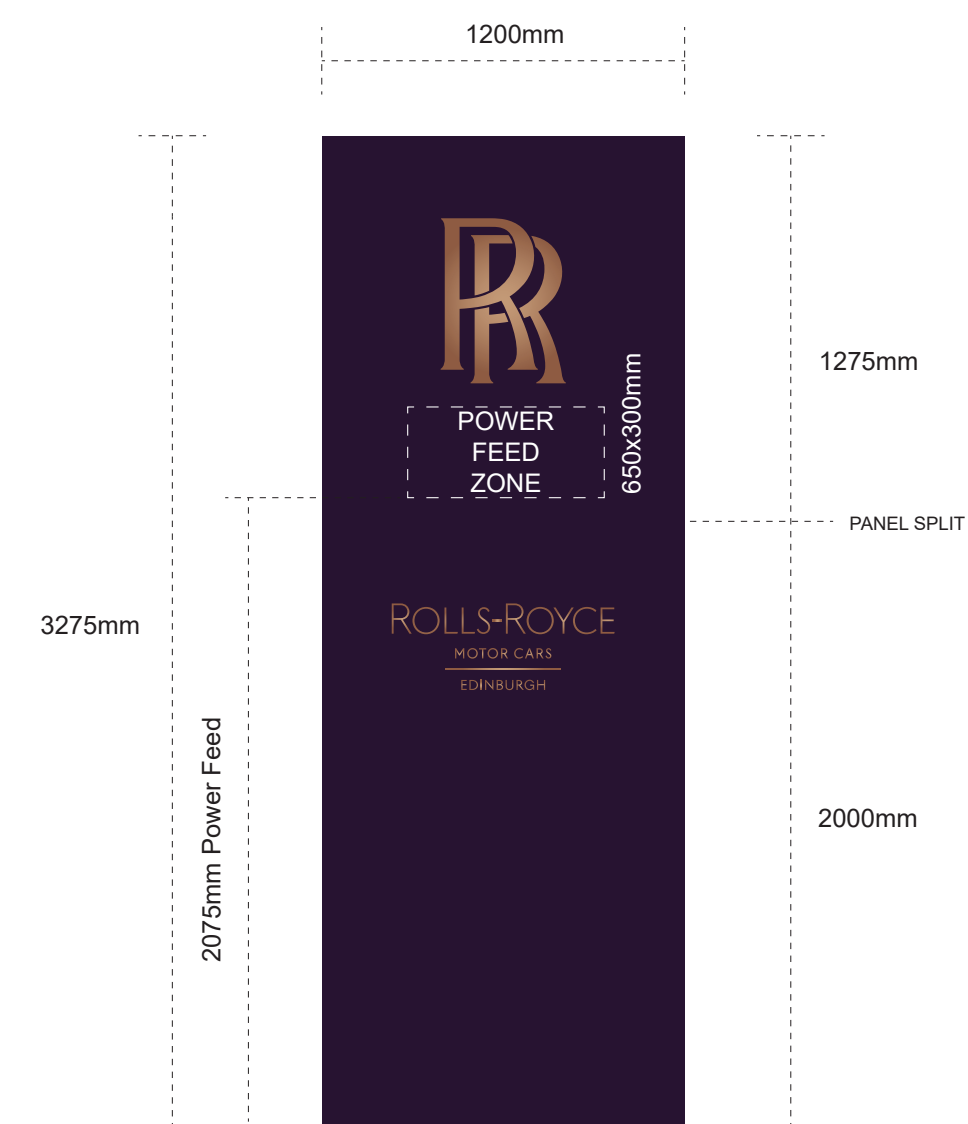

Sign B 1:25 @ A1 Please Refer to RR-ES-002a Vertical Fascia for construction details

Principle Rolls Royce Edinburgh - External Signage

RRMC EDINBURGH - LARGE Totem - Layout

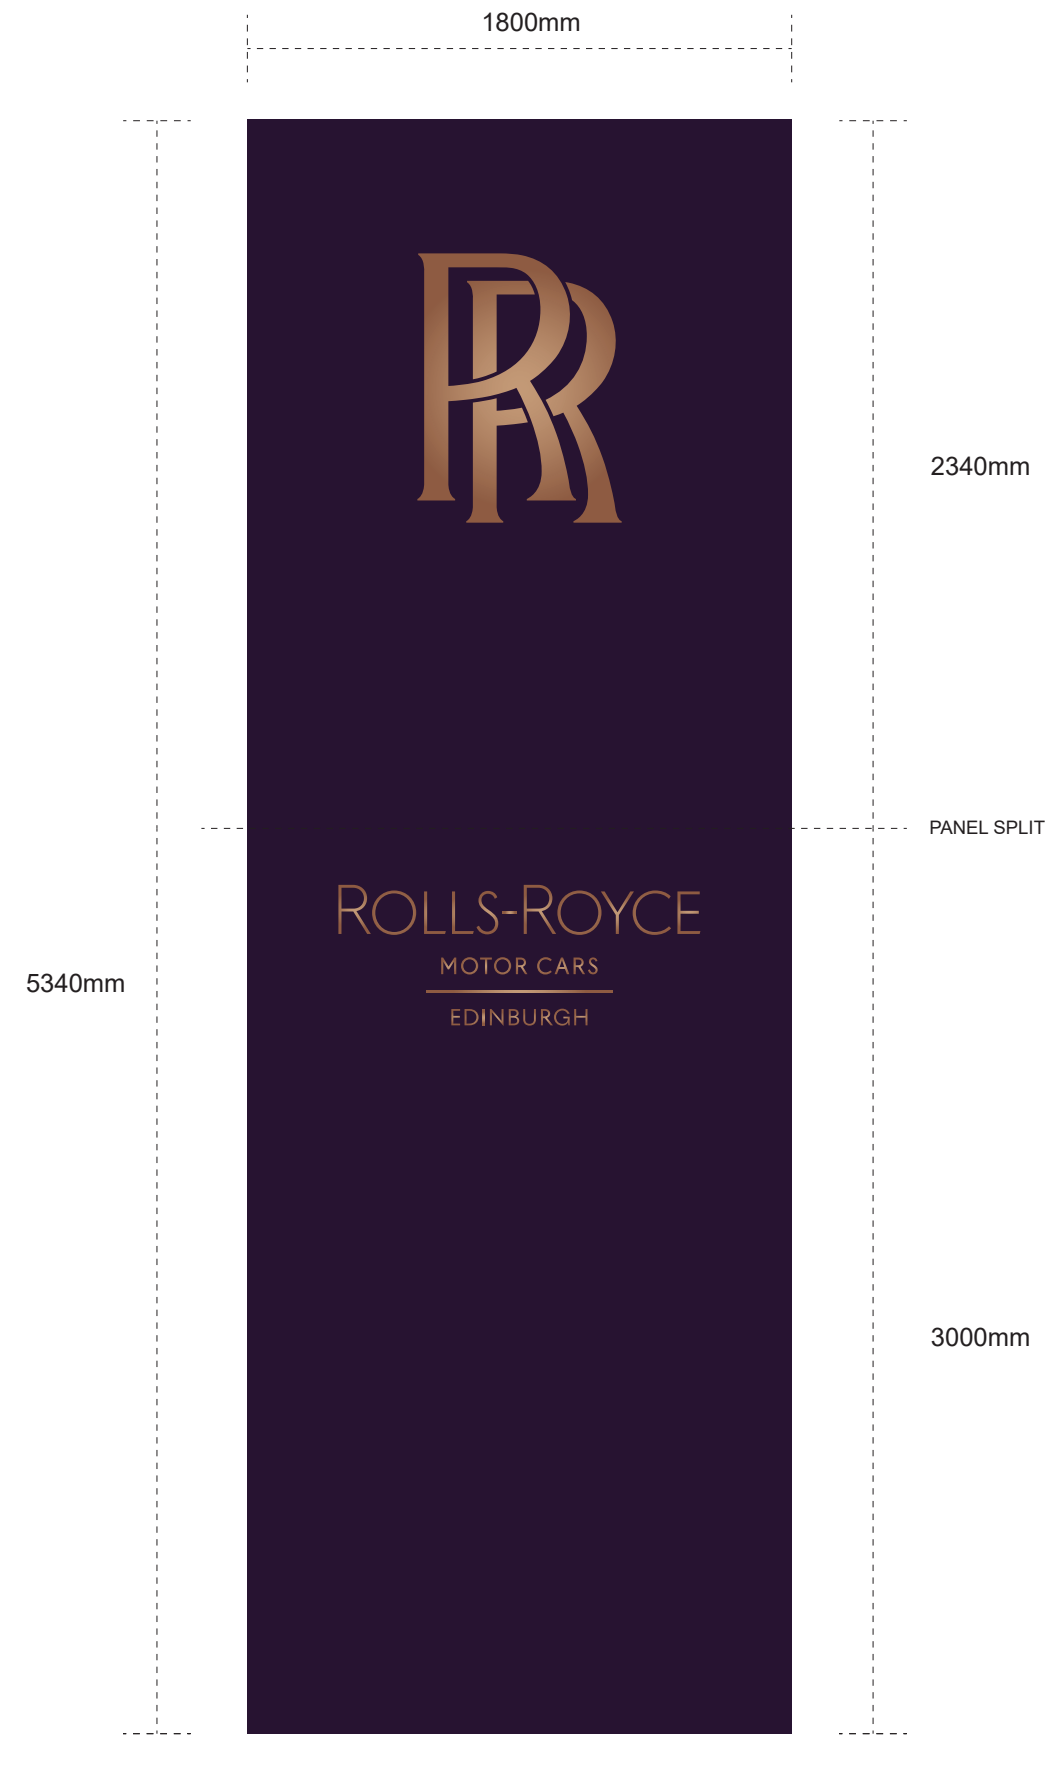

Sign 1 1:25 @ A1 Refer to RR-ES-008 Totem - Large for construction details



Sign 1 1:25 @ A1