




### Existing GF Flat Plan

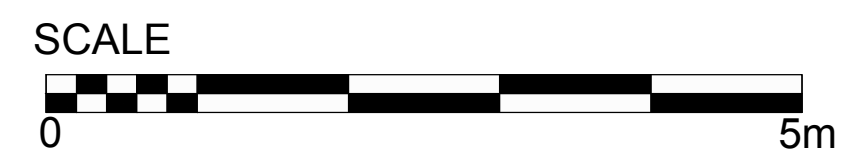


EXISTING WALL REMOVED AND NEW STEEL BEAM INSTALLED OVER WITH MIN 150MM END BEARING AS DETERMINED BY THE STRUCTURAL ENGINEER. PAD STONES TO BE CONCRETE TO GRADE 25 TO BS 8110 DRY PACK MORTAR JOINTS.  
WALL TO BE MADE GOOD IN ENGINEERING BRICK.  
ALL STRENGTHENING WORK TO BE CARRIED OUT PRIOR TO ANY MASONRY DEMOLITIONS TAKEN PLACE.  
WALL ABOVE TO BE ADEQUATELY PROPPED DURING SLAPPING OPERATIONS. PROP LOADS TO BE TAKEN TO SOUND BEARING.  
ALL STEELWORK TO BE FIRE PROTECTED USING 2 LAYERS FIRELINE PLASTERBOARD.

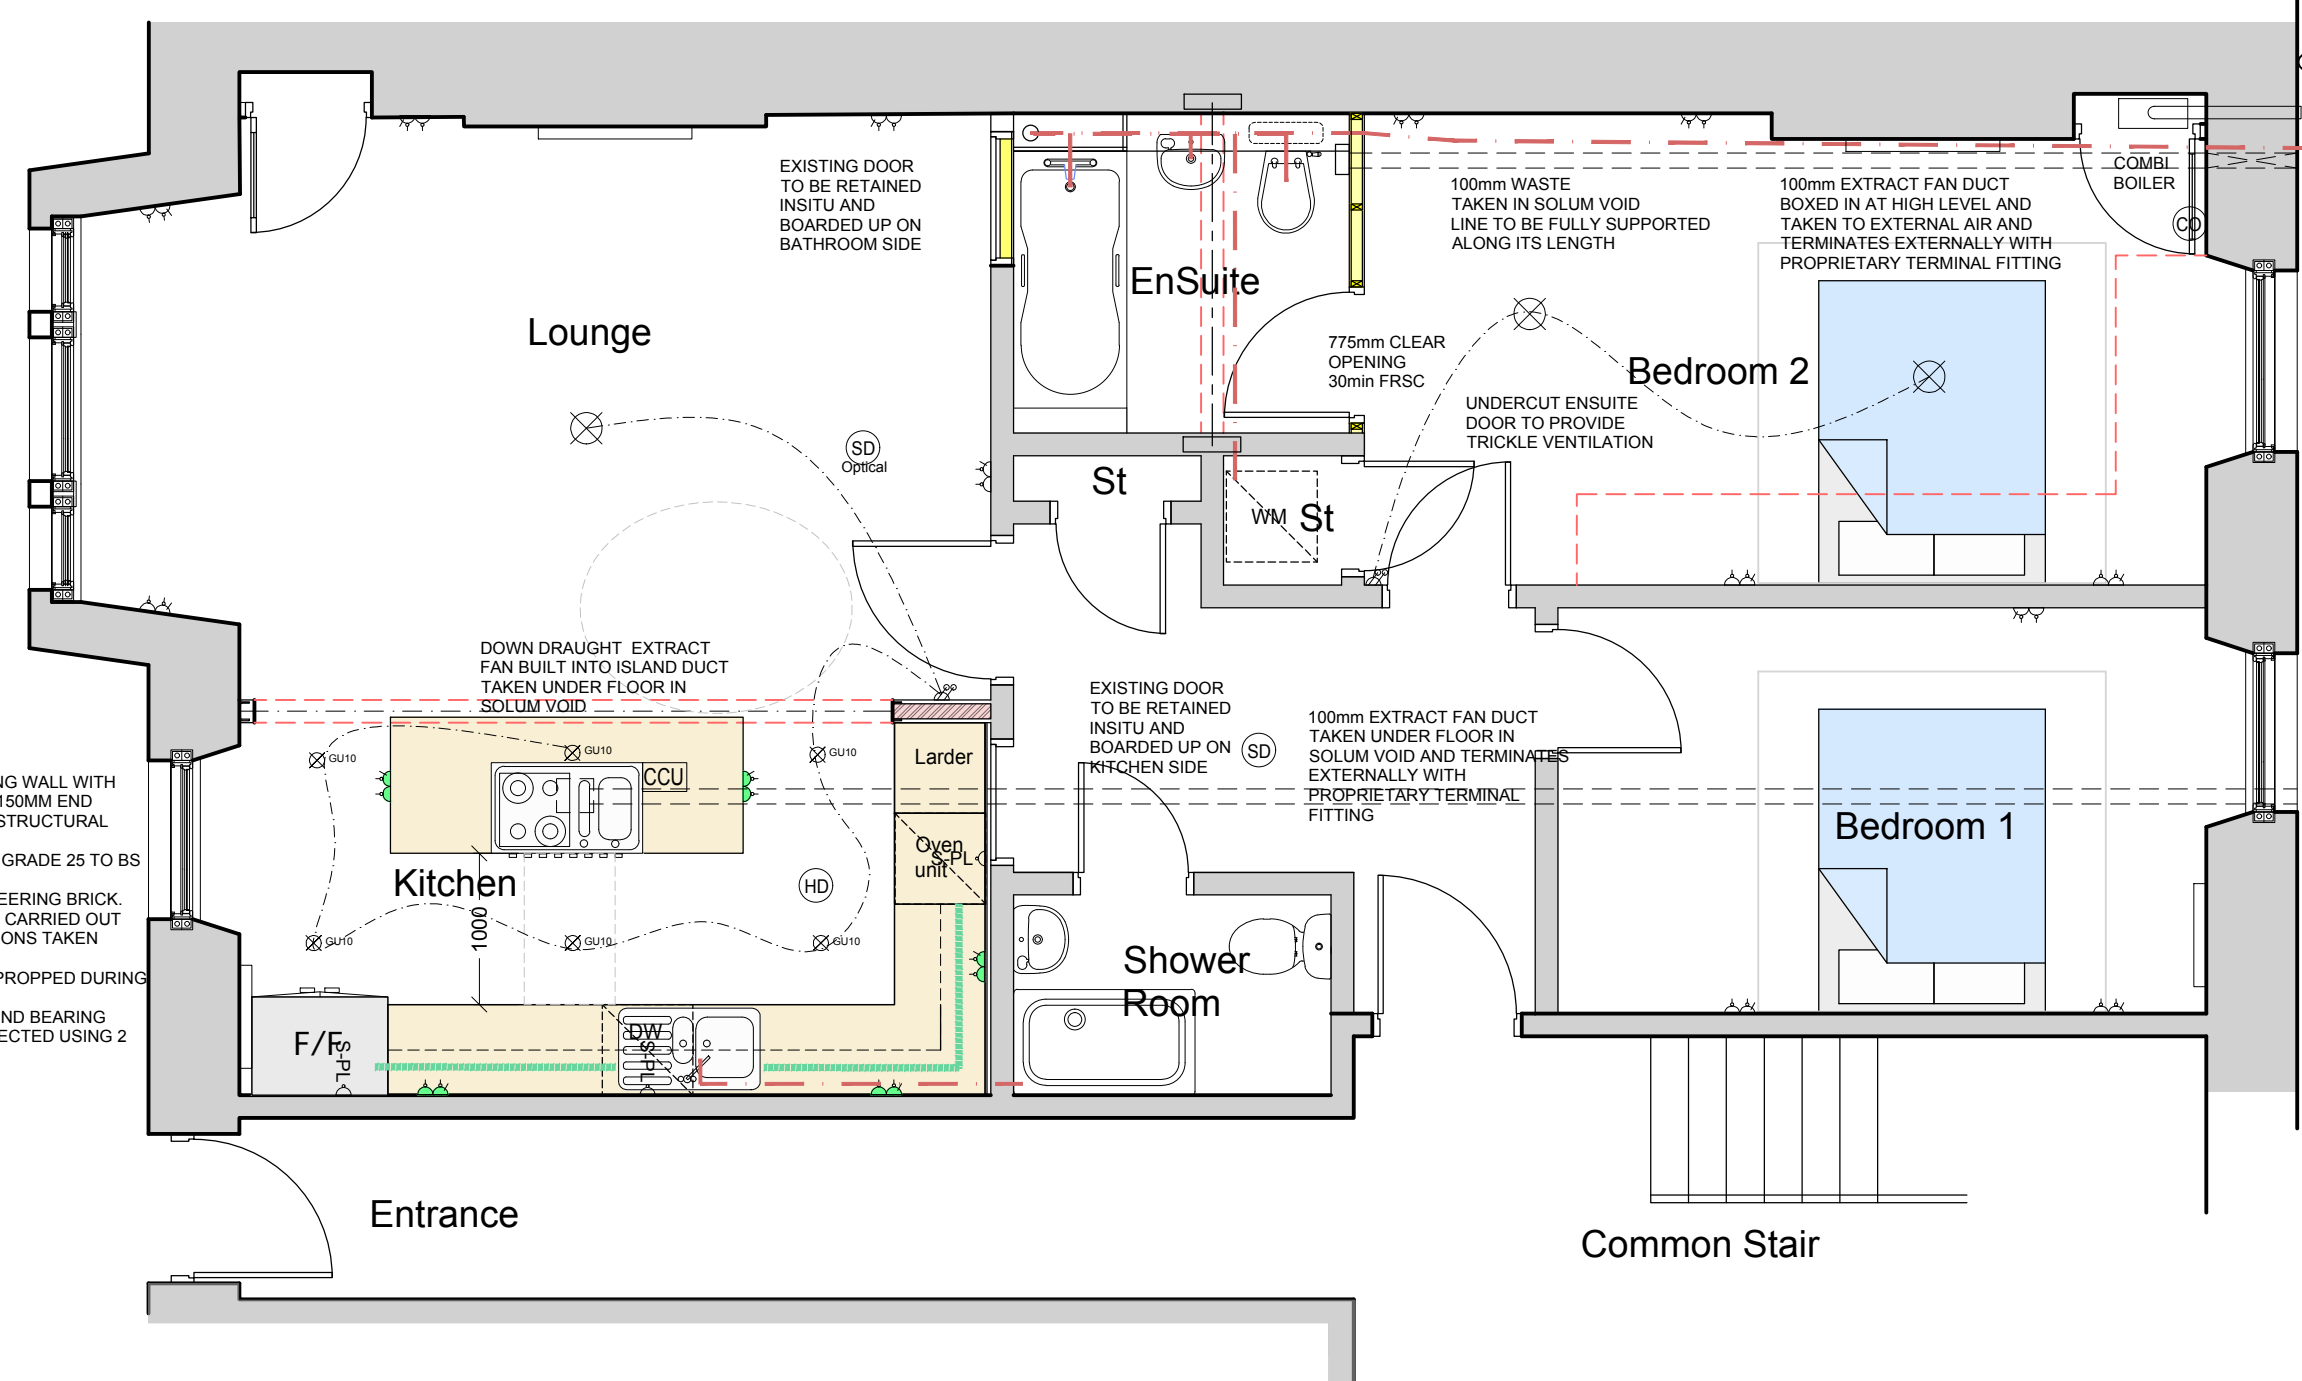

### Proposed GF Flat Plan

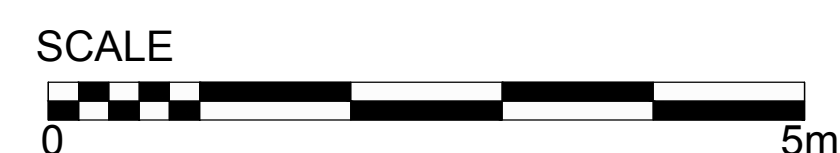

BEDROOM 2

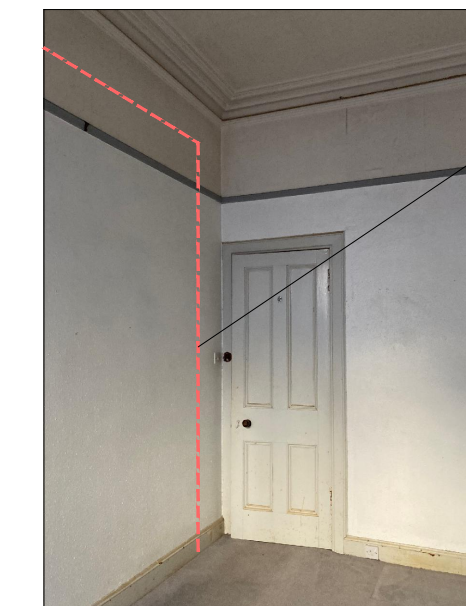

BEDROOM 2

PROPOSED LINE OF NEW SLAPPING TO LOUNGE / BEDROOM 2 WALL




LOUNGE



LOUNGE



KITCHEN

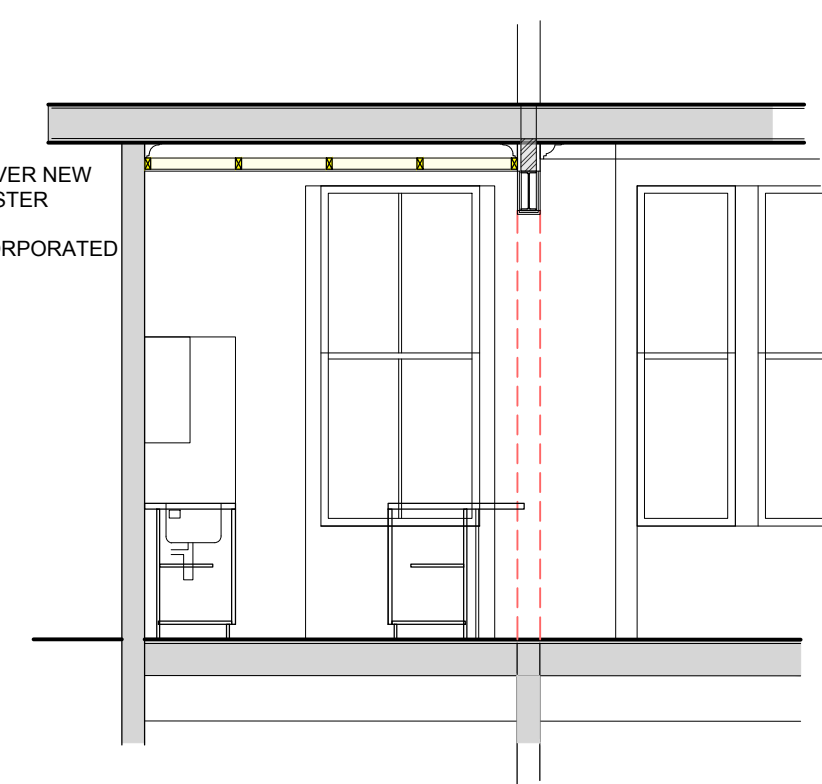

### Section AA

NOTE:  
All proprietary goods and materials are to be fitted in accordance with manufacturer's instructions, Codes of Practice and British Standards. All dimensions to be verified by the Contractor on site. Do not scale drawings, work to figured dimensions only.

This drawing remains the Copyright of R D BRYAN, and may not be reproduced in whole or in any part without prior written permission.

REVISION / DESCRIPTION / DATE	

Drawing Status **PLANNING**

**Raymond Bryan**  
Architecture - Design - Planning  
1 John's Place  
Edinburgh  
EH6 7EL  
Tel : 0131 4787100  
Mob : 07917 192 905  
Email : raymondryan1@hotmail.com

CLIENT  
**ZENA AND PATRICK BRENNER**

PROJECT  
**PROPOSED ALTERATIONS  
18 PF1 WARRENDER PARK ROAD  
EDINBURGH  
EH9 1JG**

SCALE@A1 1:50 @ A1 - 1:100 @ A3	DATE FEB 24
DRAWN BY rb	CHECKED rb
STAGE LBC	

DRAWING  
**EXISTING AND PROPOSED  
LAYOUT PLANS**

PROJECT NUMBER <b>2401</b>	DRAWING NUMBER <b>PL-01</b>	REVISION
-------------------------------	--------------------------------	----------