

13 m<sup>2</sup>


15x87 18m<sup>2</sup>

14.515m<sup>2</sup>

22+VAT

new cast iron railings to existing boundary wall

new stone paving on existing paths

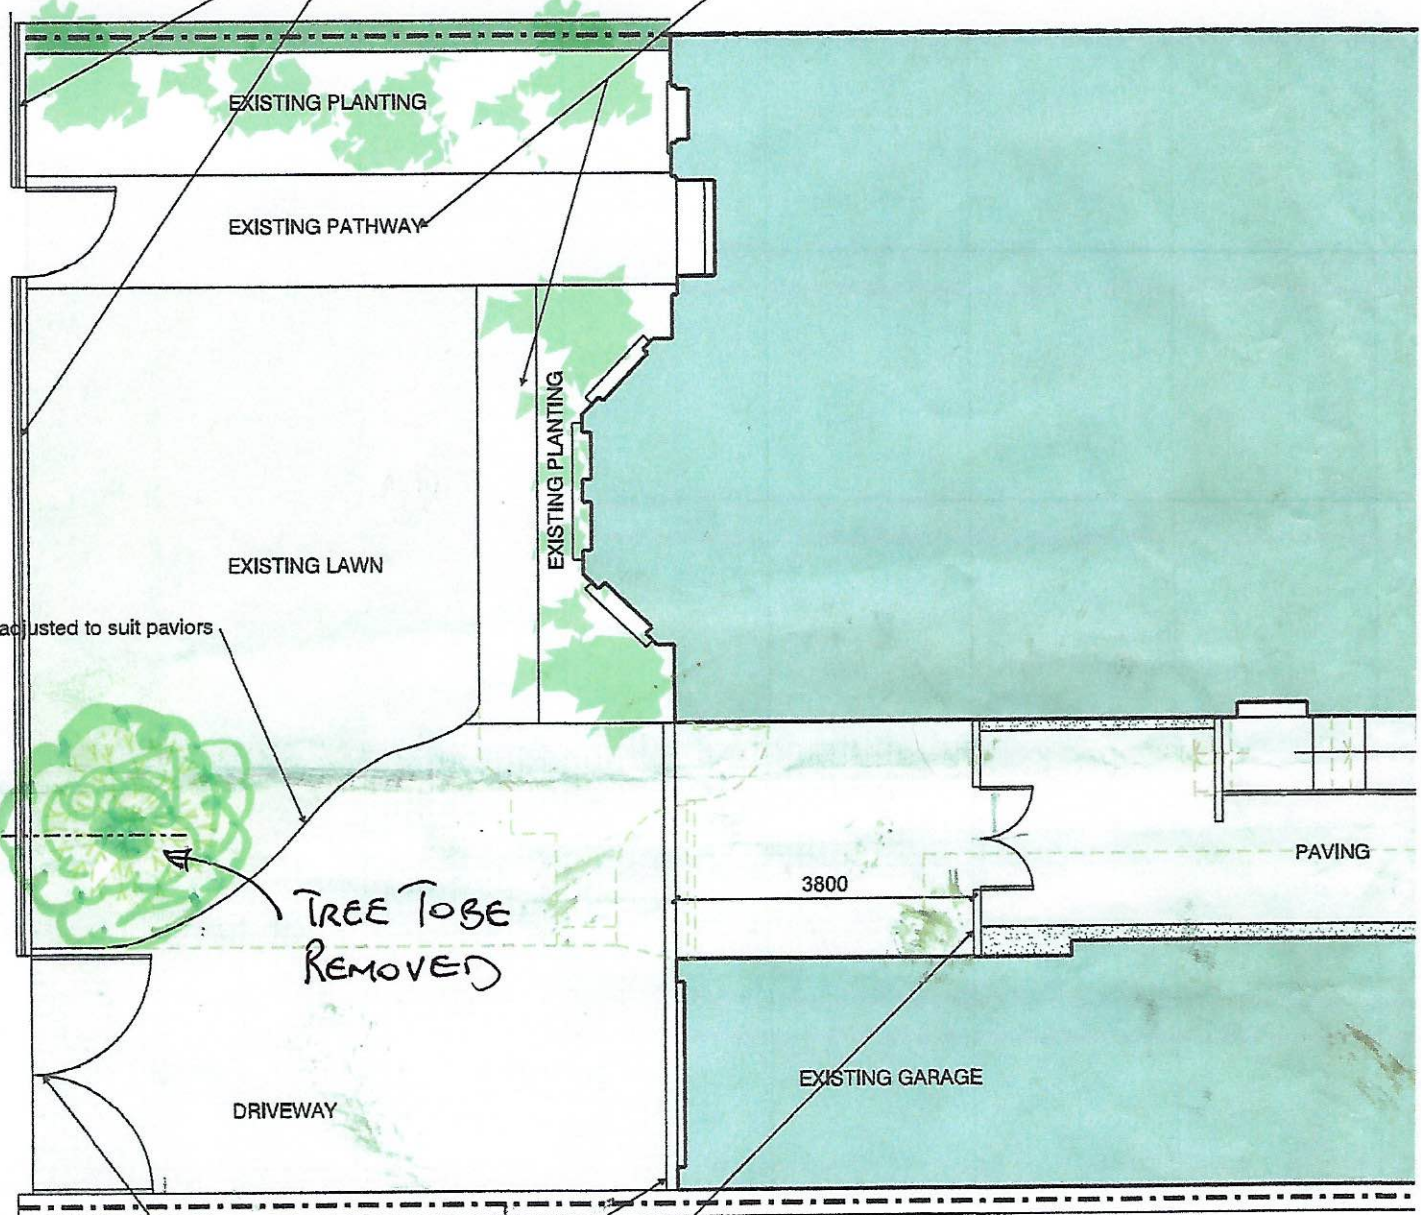

new surface drainage channel

existing gateway retained

new timber boarded fence / gate


Hydrangea 50mm ROW -

50mm TORBE NICKLE -

50mm TORBE NICKLE -

13m<sup>2</sup>

PROPOSED MATERIALS

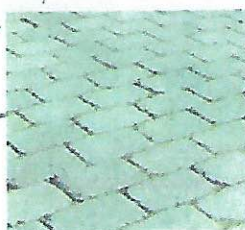

Porous paviors



Stone paving

14.12+VAT

66m<sup>2</sup>

Steady Flow

Steady Flow

50 13.75+VAT

64m<sup>2</sup>

Regula