




REAR

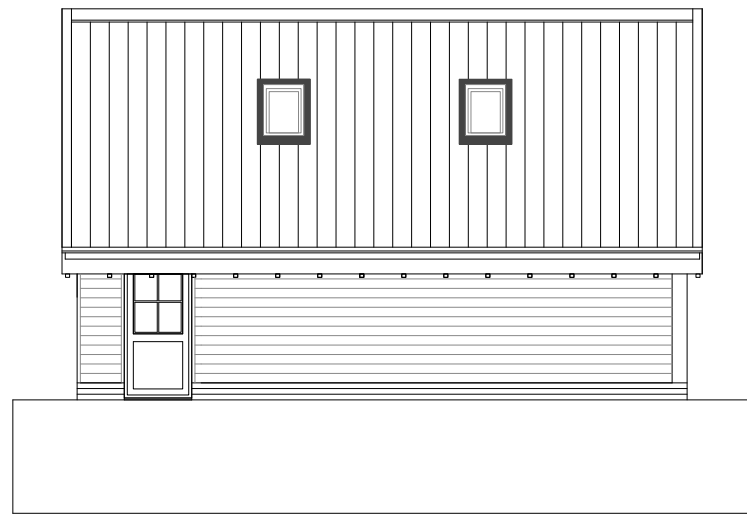


END - inner

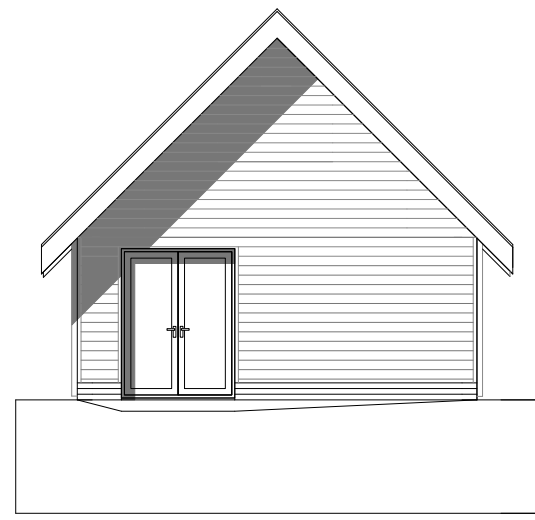


REAR

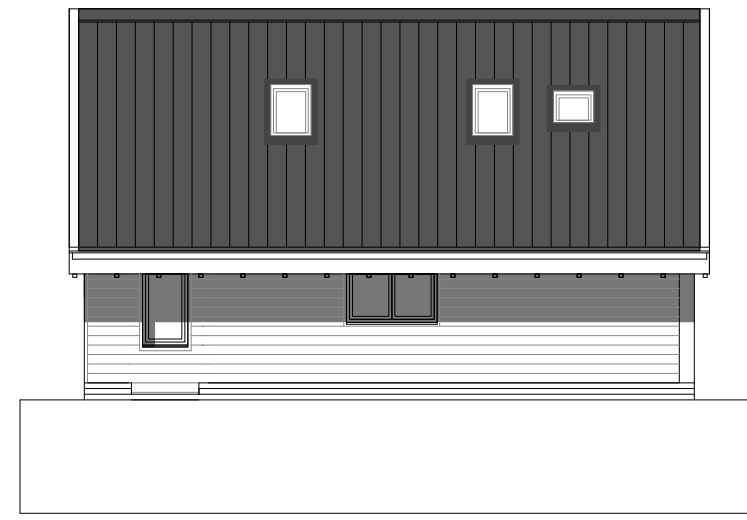


END - inner

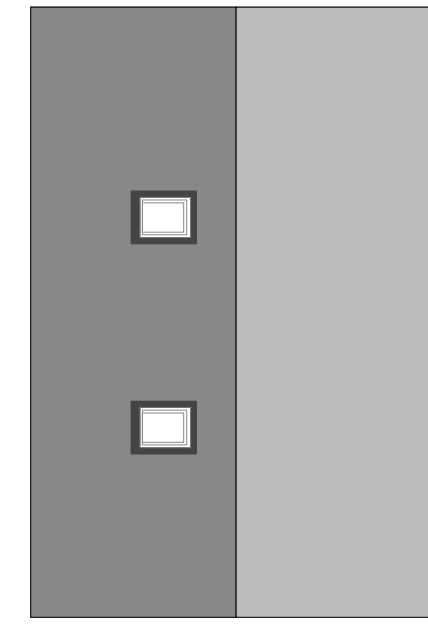

roof existing

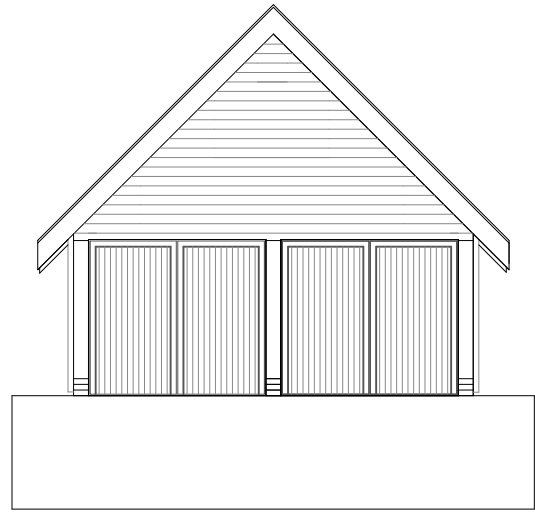


FRONT

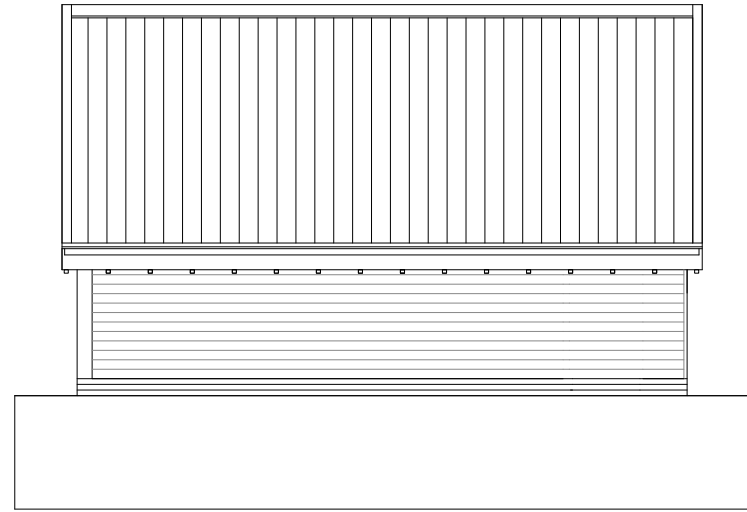


END - outer




FRONT

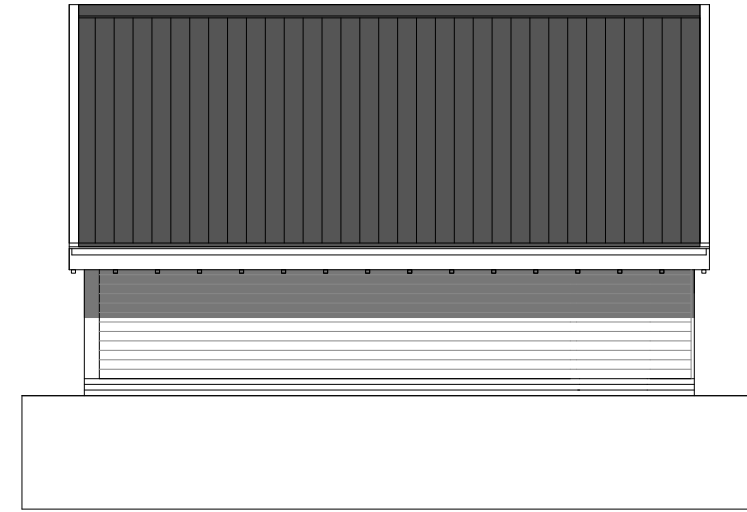



END - outer

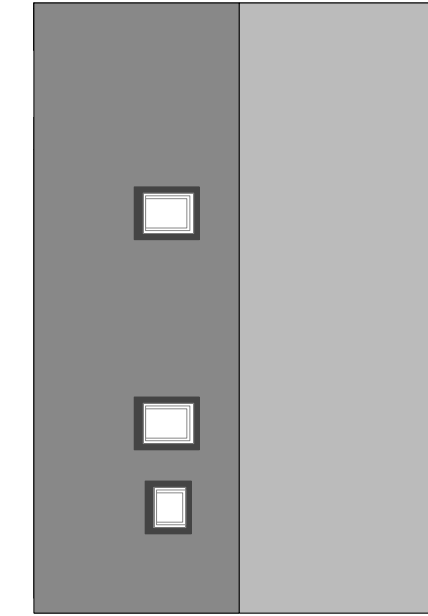



roof proposed

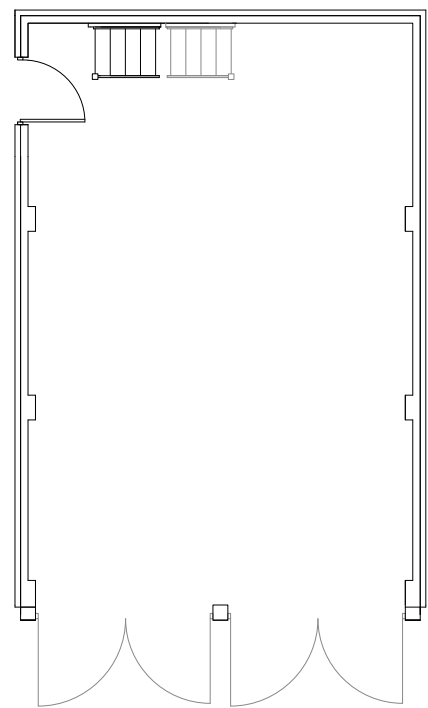

AS EXISTING

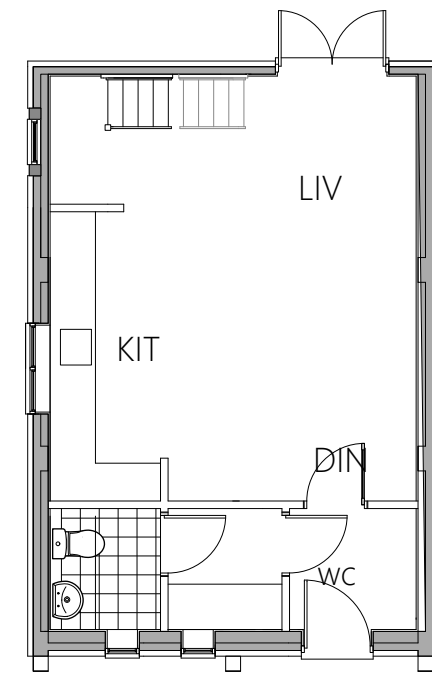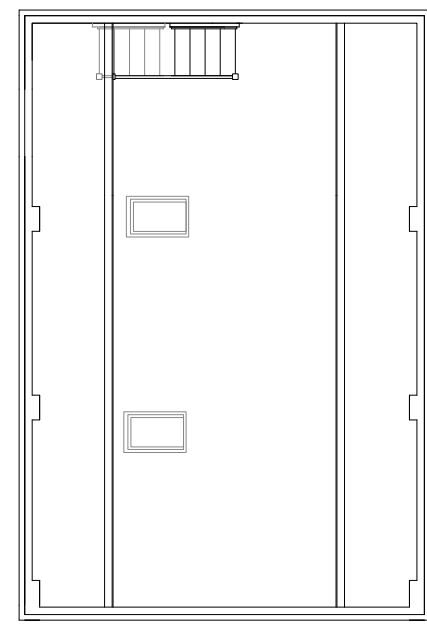

AS PROPOSED 59.4sqm

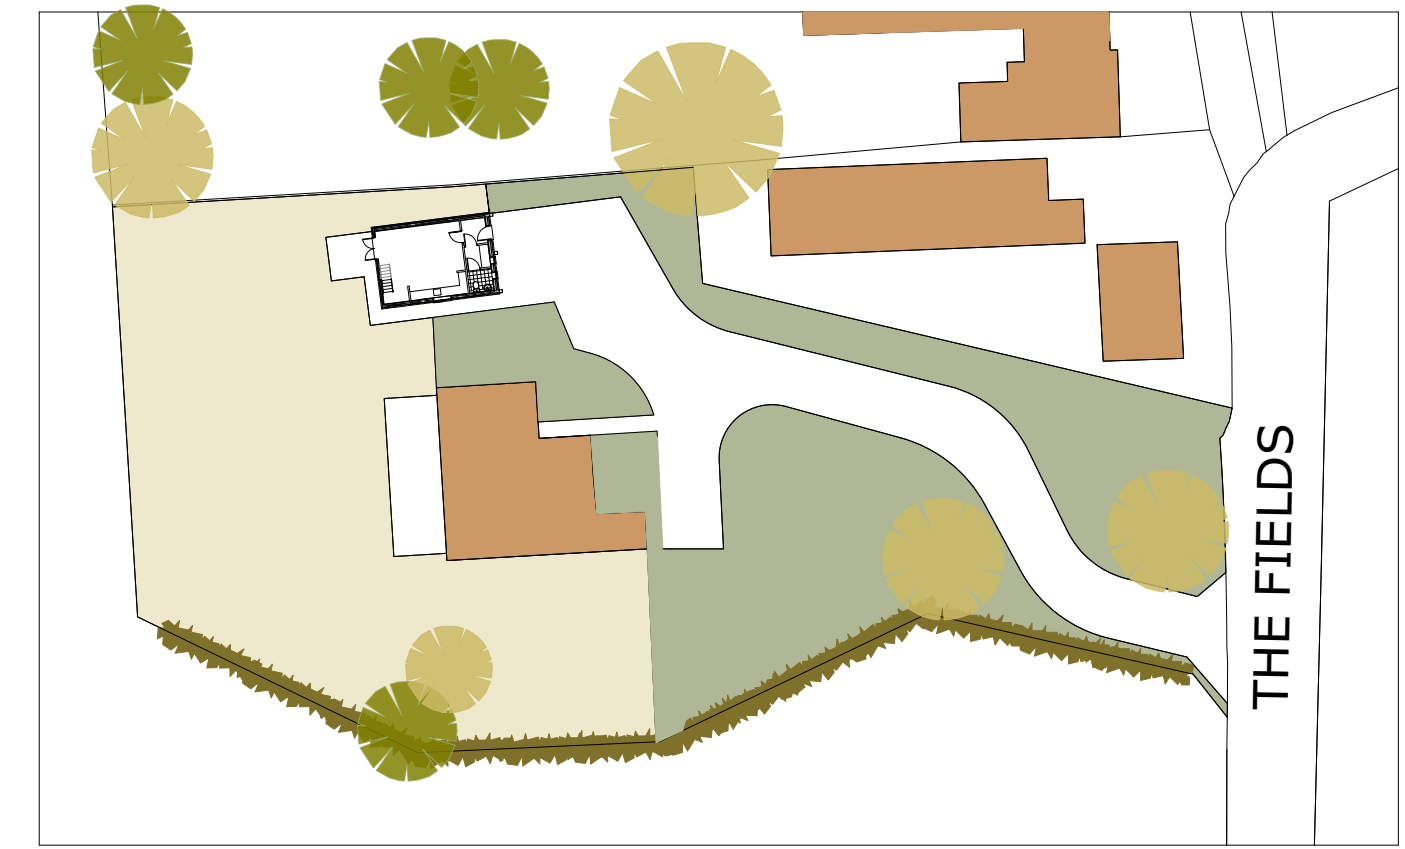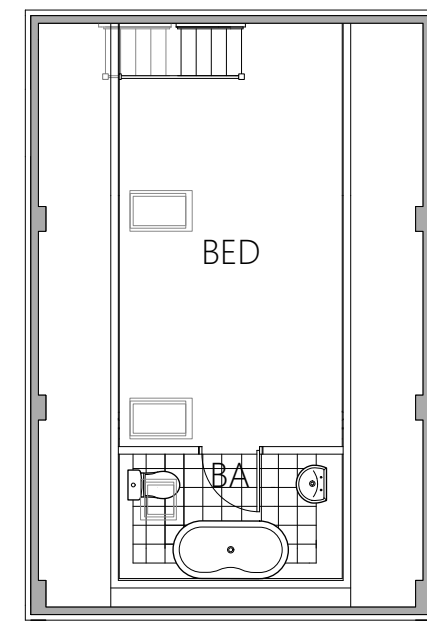

SITE LAYOUT 1:500

ELM FARM THE FIELDS HINGHAM

PROPOSED CONVERSION OF GARAGE TO ANNEX

JOB : 2713

DRAWING : 01/01

DATE : February 2024

TITLE : Application Drawing

SCALE : 1:500 - 1:100

