
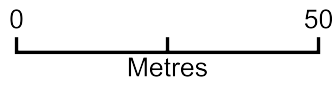


Location Plan

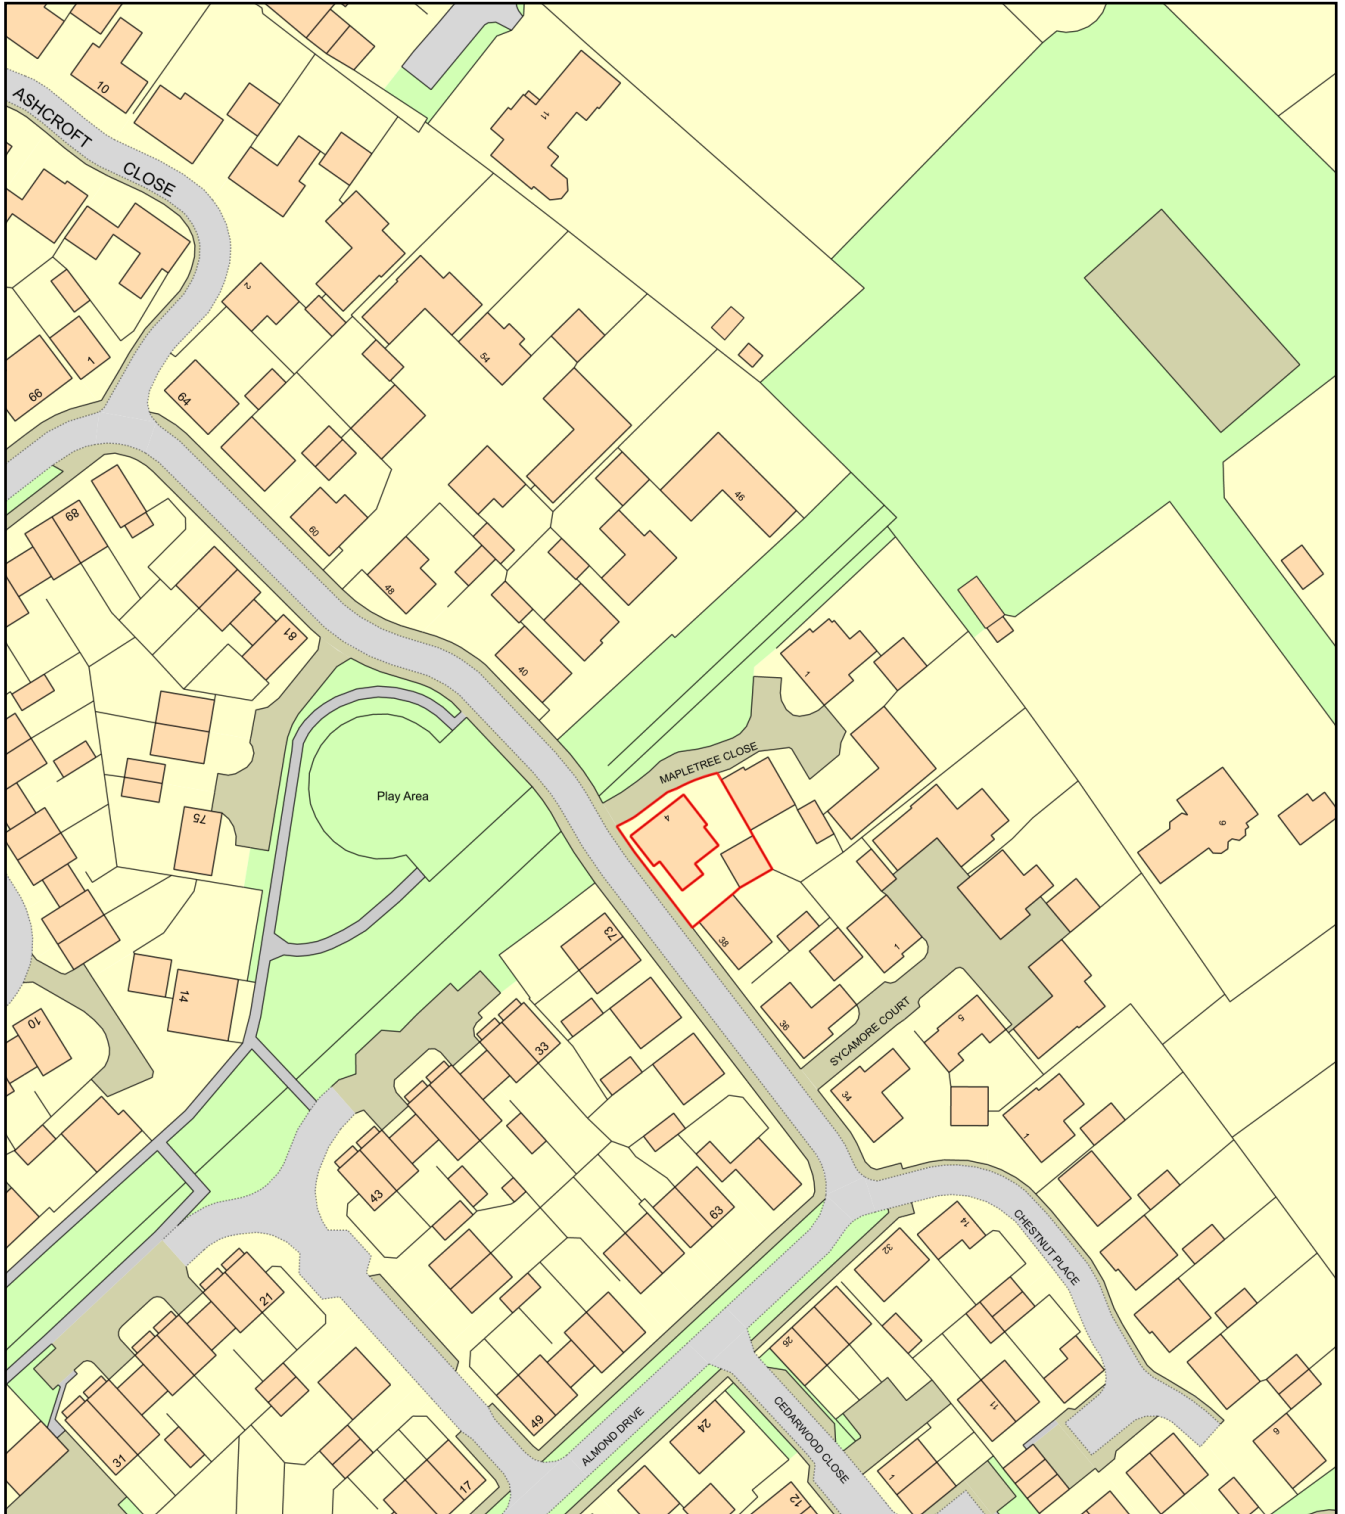

Plan Produced for: Mr and Mrs Kermez

Date Produced: 27 Feb 2024

Plan Reference Number: TQRQM24058150934978

Scale: 1:1250 @ A4