


Provide high level ventilation via ridge tiles or proprietry ventilation tiles fitted to both roof slopes installed in accordance with manufacturer's fitting instructions to provide ventilation equiv to 5mm continuously

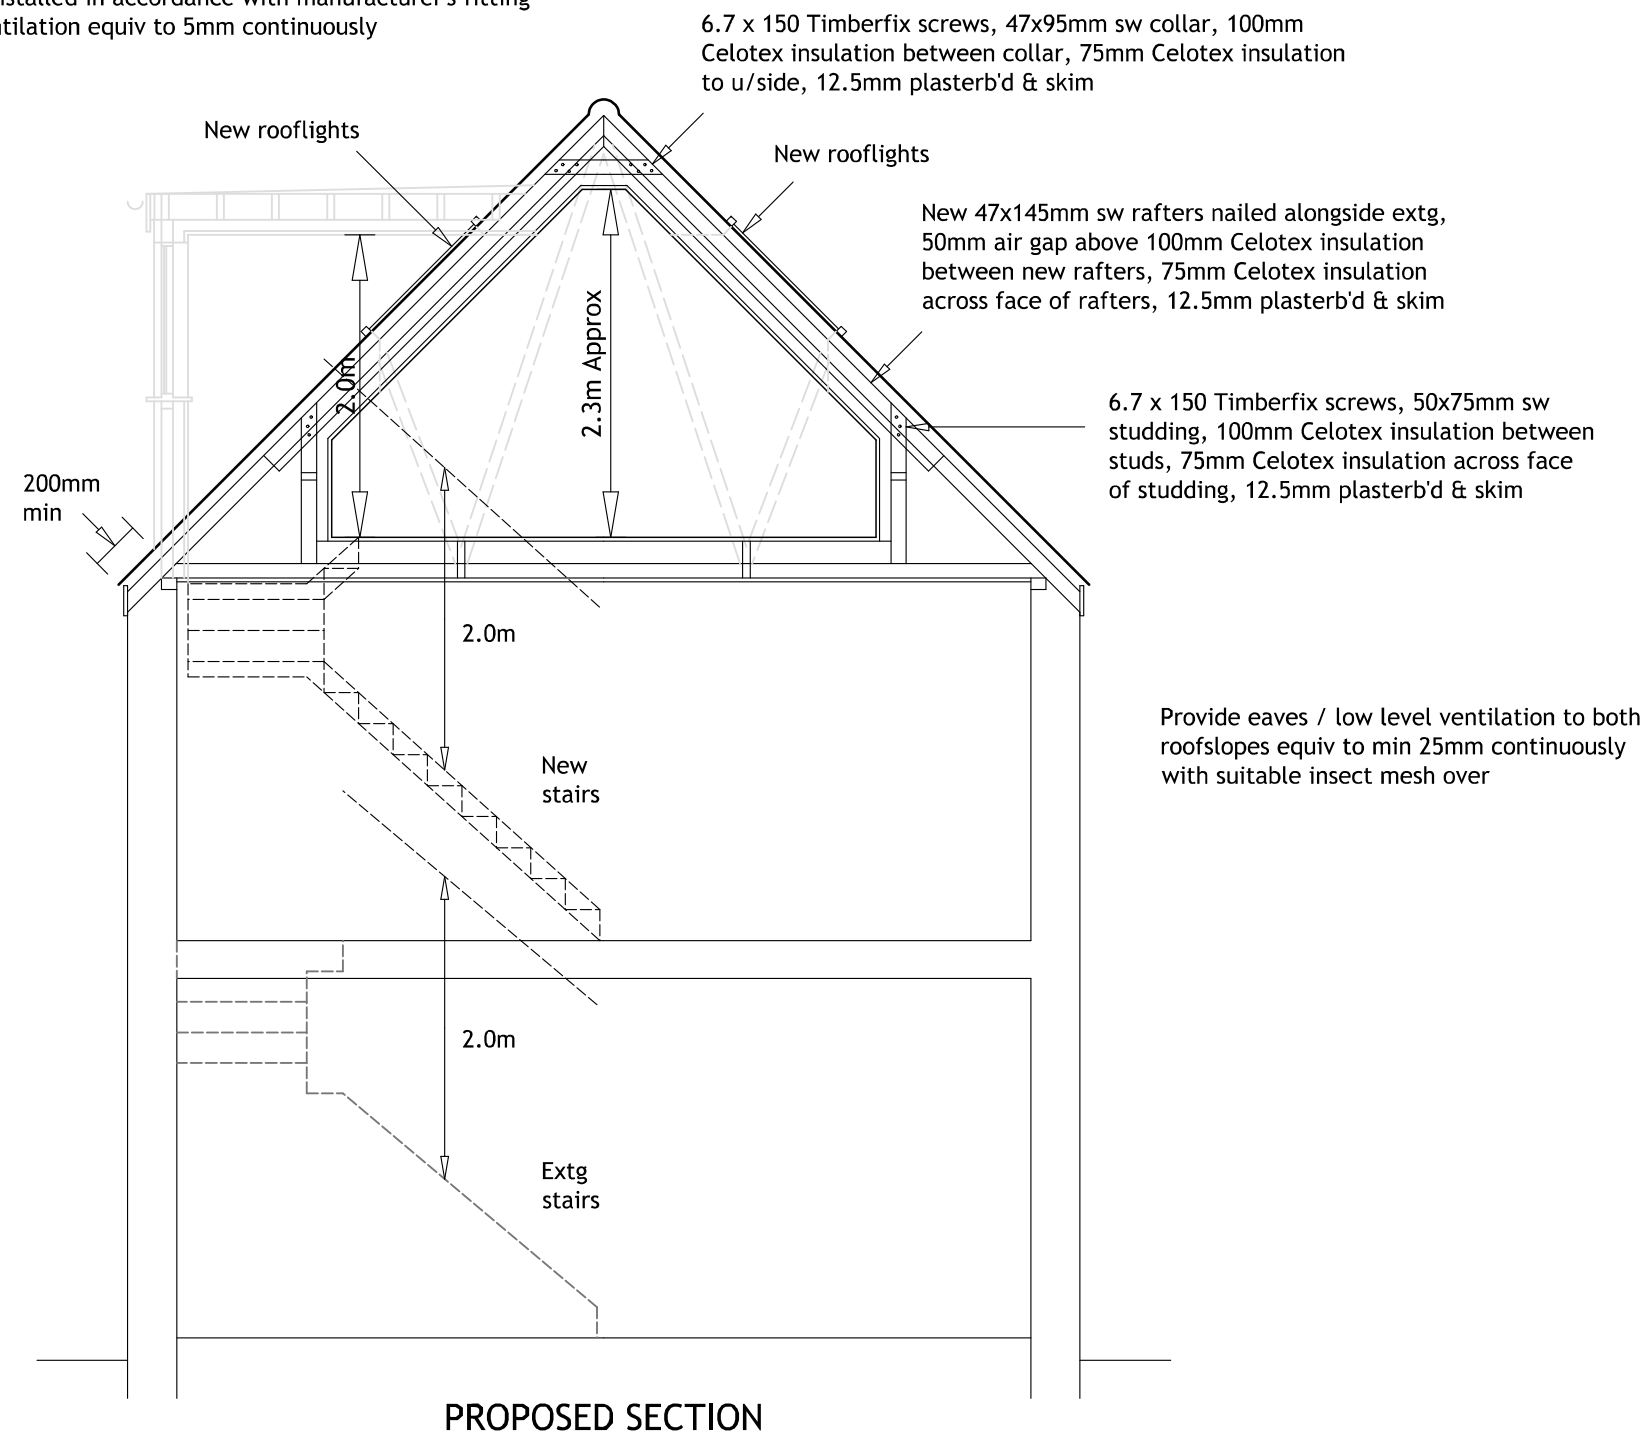

PROPOSED SECTION



Scale - 1:50

xtraroom loft conversions			
Mr & Mrs KERMEZ			
4 Mapletree Close, Cringleford, Norwich. NR4 7BF			
PROPOSED LOFT CONVERSION			
SCALE :	1:50	Drawing number :	
DATE :	Feb 2024	2700 / 3894	
BY :	A. Lloyd	Revision :	Sheet :
SHEET :	4 of 6	0	A3

Copyright Adrian Lloyd.
All dimensions to be verified on site.