




PROPOSED SECTION THROUGH EXISTING AND PROPOSED HOUSE :

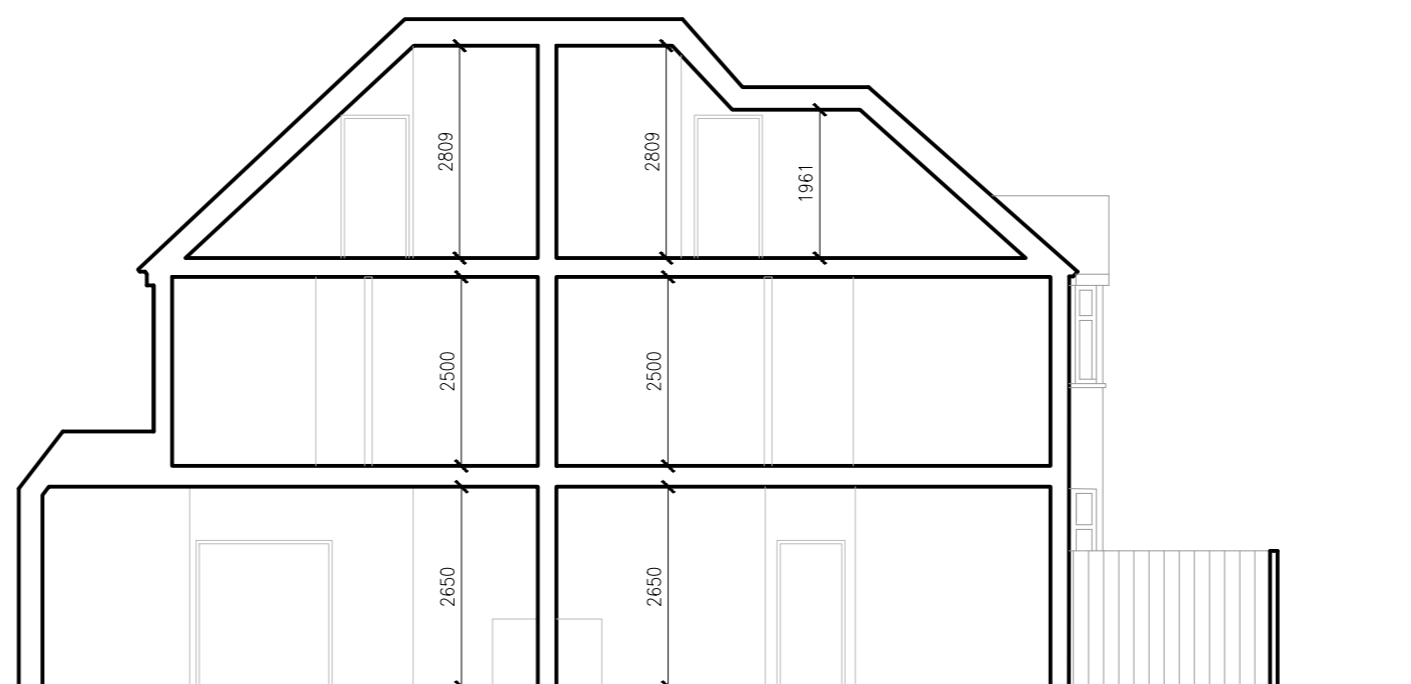

PROPOSED SECTION THROUGH EXISTING HOUSE :

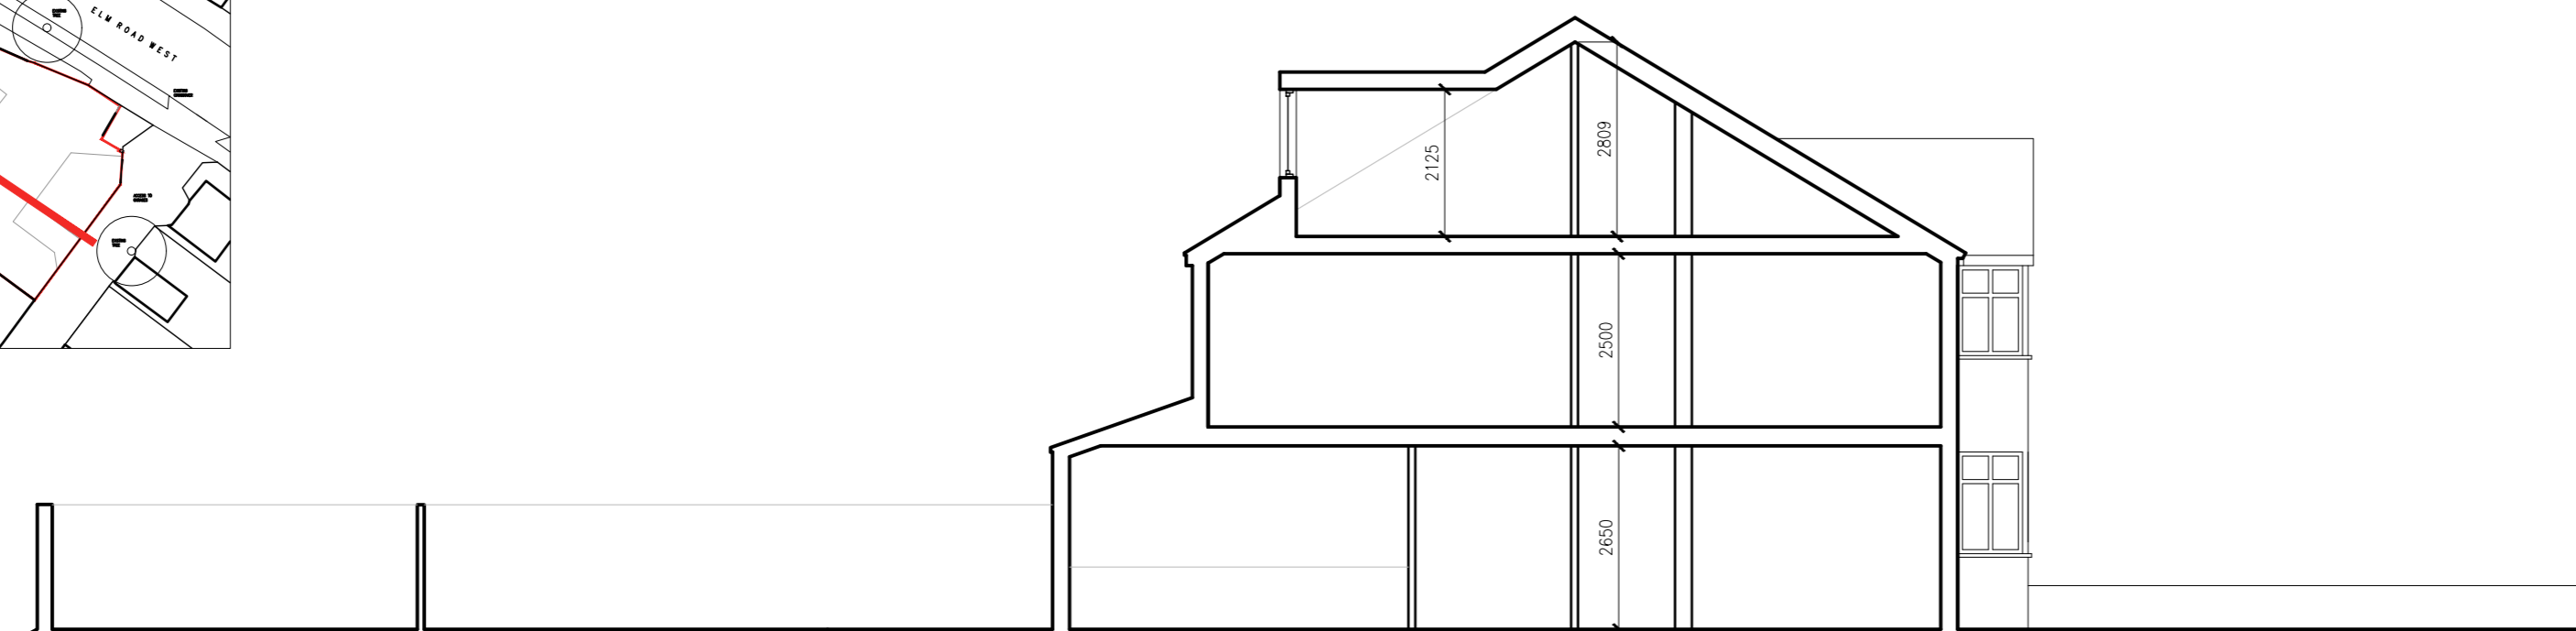

PROPOSED SECTION THROUGH NEW HOUSE :

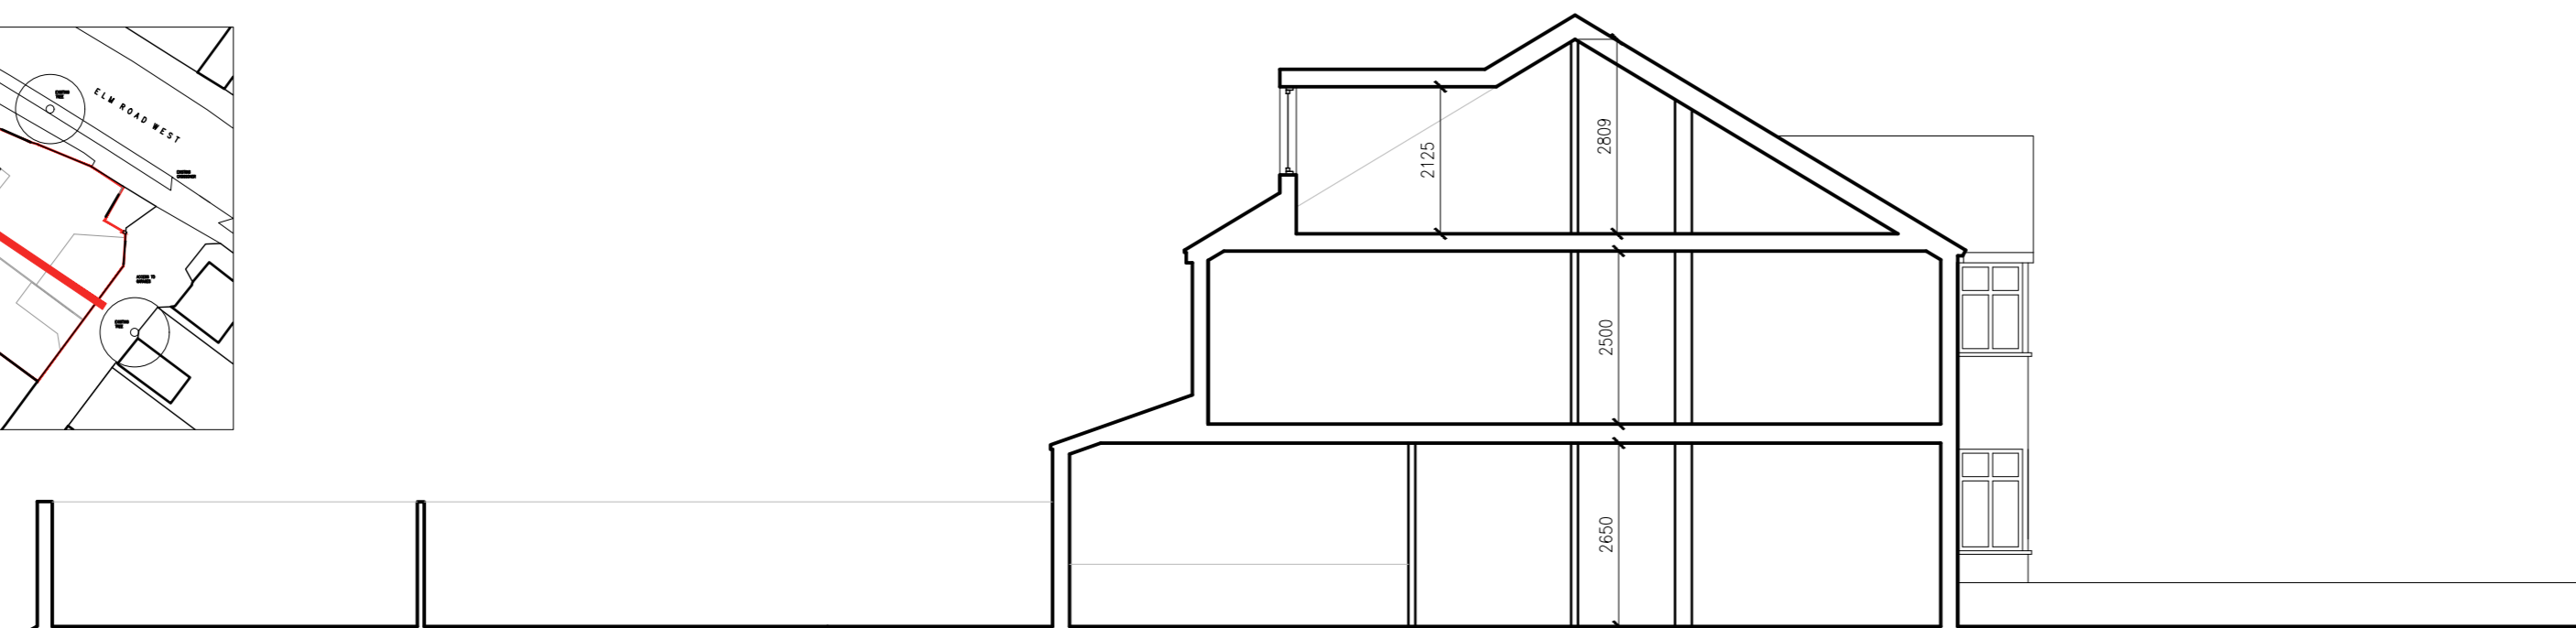

| REV DATE | DESCRIPTION | DRN |
|--------------|------------------------|-----|
| P01 21.02.24 | FIRST ISSUE FOR REVIEW | DG |

**Gouldstone
and Co.**

CLIENT
UMER MANSOOR
PROJECT
**EPSOM ROAD
SUTTON**

DRAWING TITLE
**PROPOSED
SECTIONS**

SCALE 1:100@A2 SHEET

STATUS
PLANNING

DRAWING NO.
ER_P_450 REV
P01