
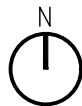


— : SITE BOUNDARY

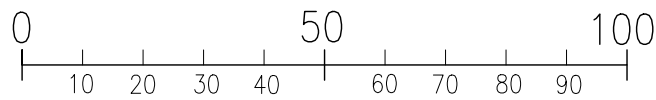

P02	25.01.24	NOTES AMENDED	DG
P01	14.01.24	FIRST ISSUE FOR REVIEW	DG
REV	DATE	DESCRIPTION	DRN

Gouldstone  
and Co.

CLIENT  
UMER MANSOOR  
PROJECT  
EPSOM ROAD,  
SUTTON

DRAWING TITLE  
SITE LOCATION PLAN

SCALE 1:1250@A4 SHEET

STATUS  
PLANNING

DRAWING NO. REV  
ER\_P\_050 P02