



ELM ROAD WEST

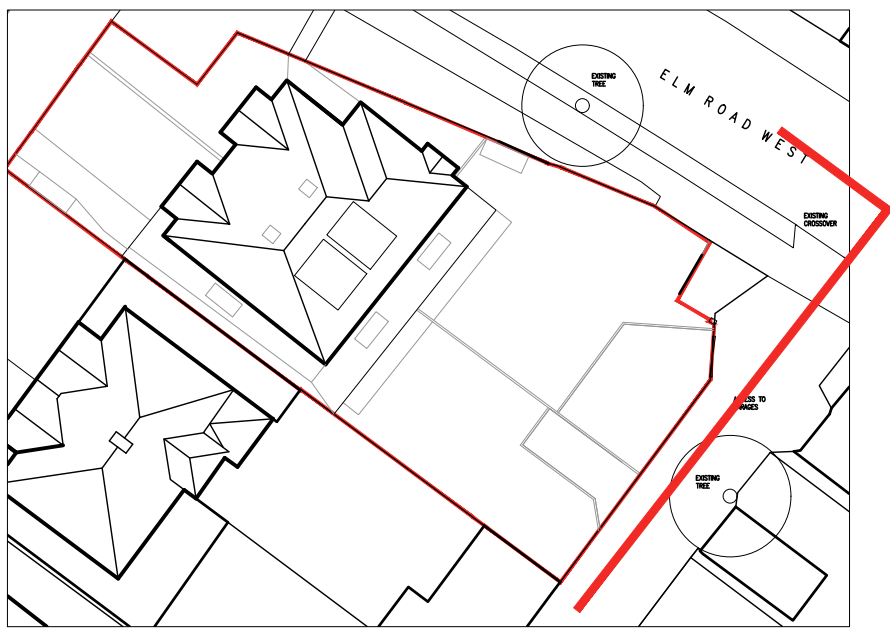

KEY PLAN

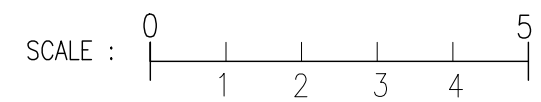

|     |          |                        |     |
|-----|----------|------------------------|-----|
| P03 | 21.02.24 | ROOFLIGHT COORDINATION | DG  |
| P02 | 07.02.24 | AMENDMENTS             | DG  |
| P01 | 26.01.24 | FIRST ISSUE FOR REVIEW | DG  |
| REV | DATE     | DESCRIPTION            | DRN |

Gouldstone and Co.

CLIENT  
UMER MANSOOR  
PROJECT  
EPSOM ROAD  
SUTTON

DRAWING TITLE  
PROPOSED  
REAR LANE ELEVATION

SCALE 1:100 A3 SHEET

STATUS  
PLANNING

DRAWING NO  
ER\_P\_302

REV  
P03