




BIN STORE : FRONT ELEVATION

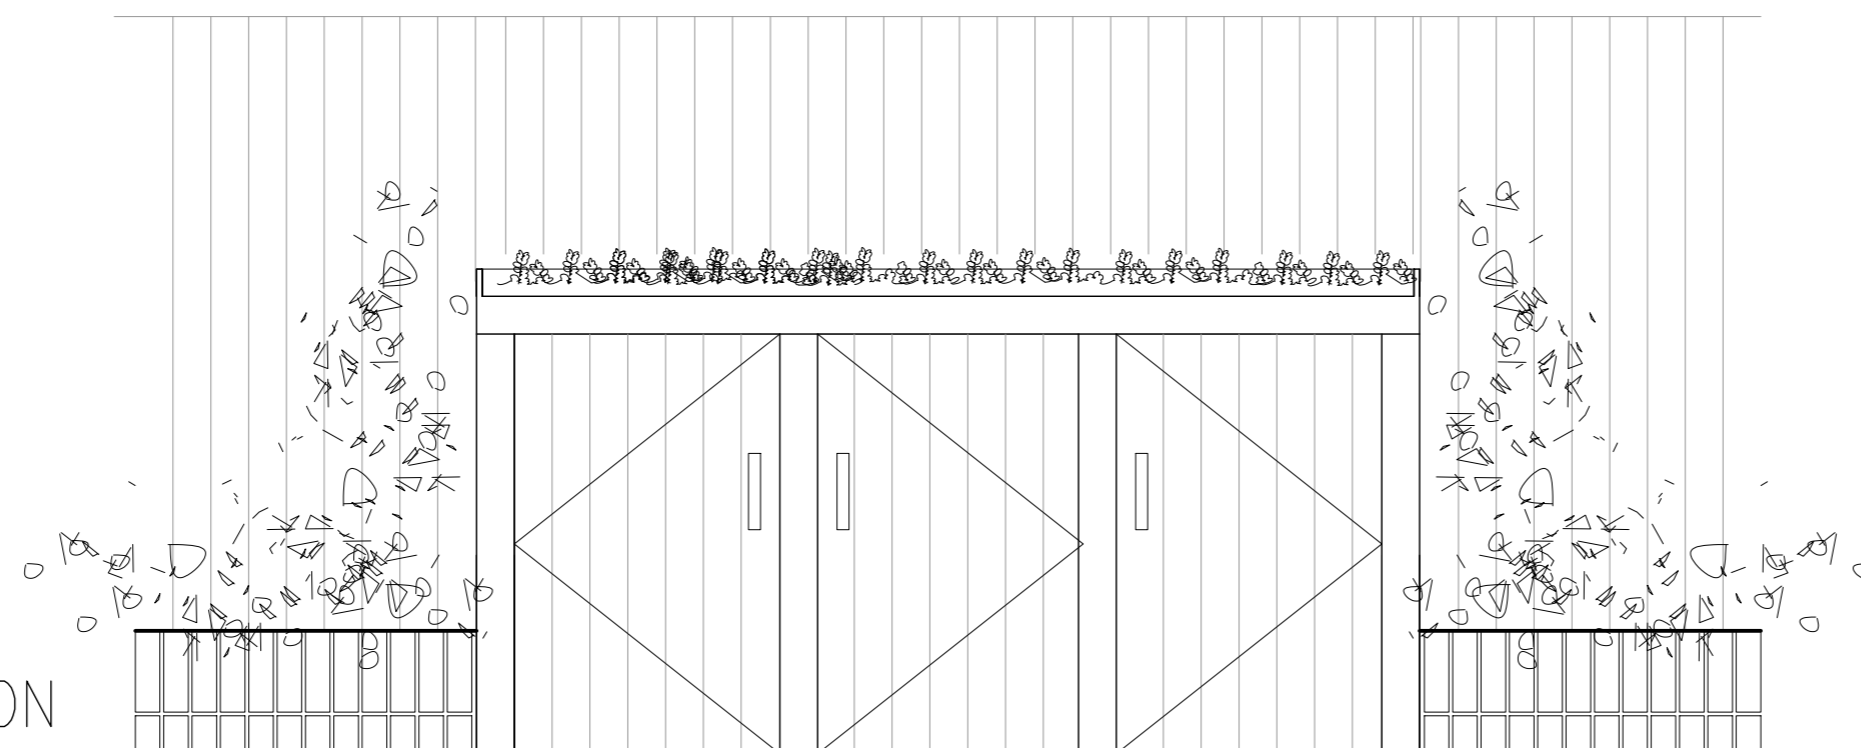

BIN STORE : SECTION

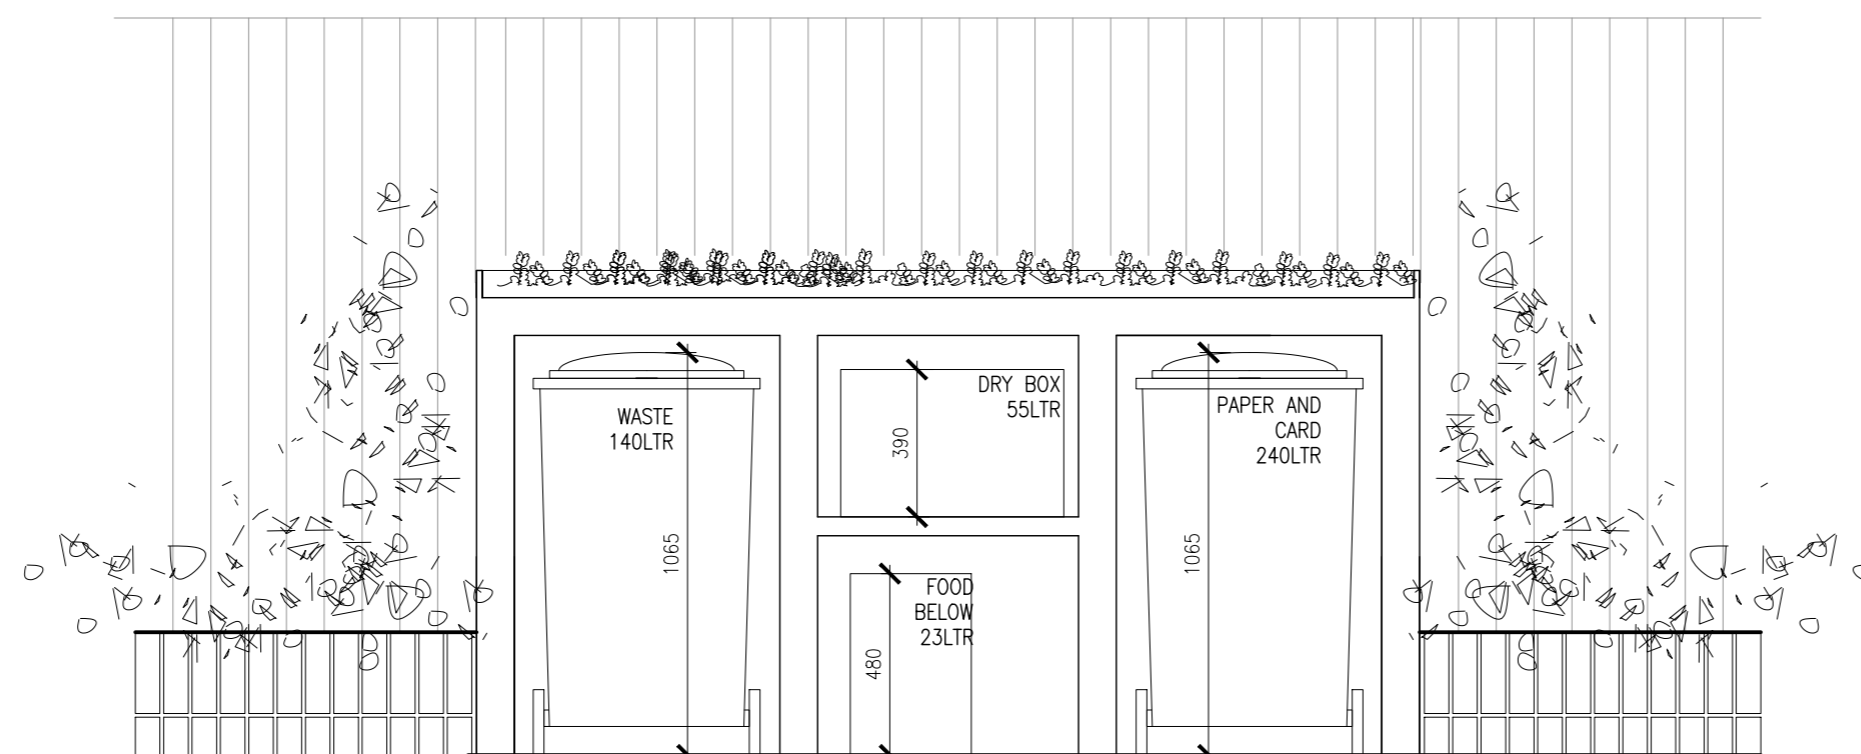


BIN STORE : PLAN

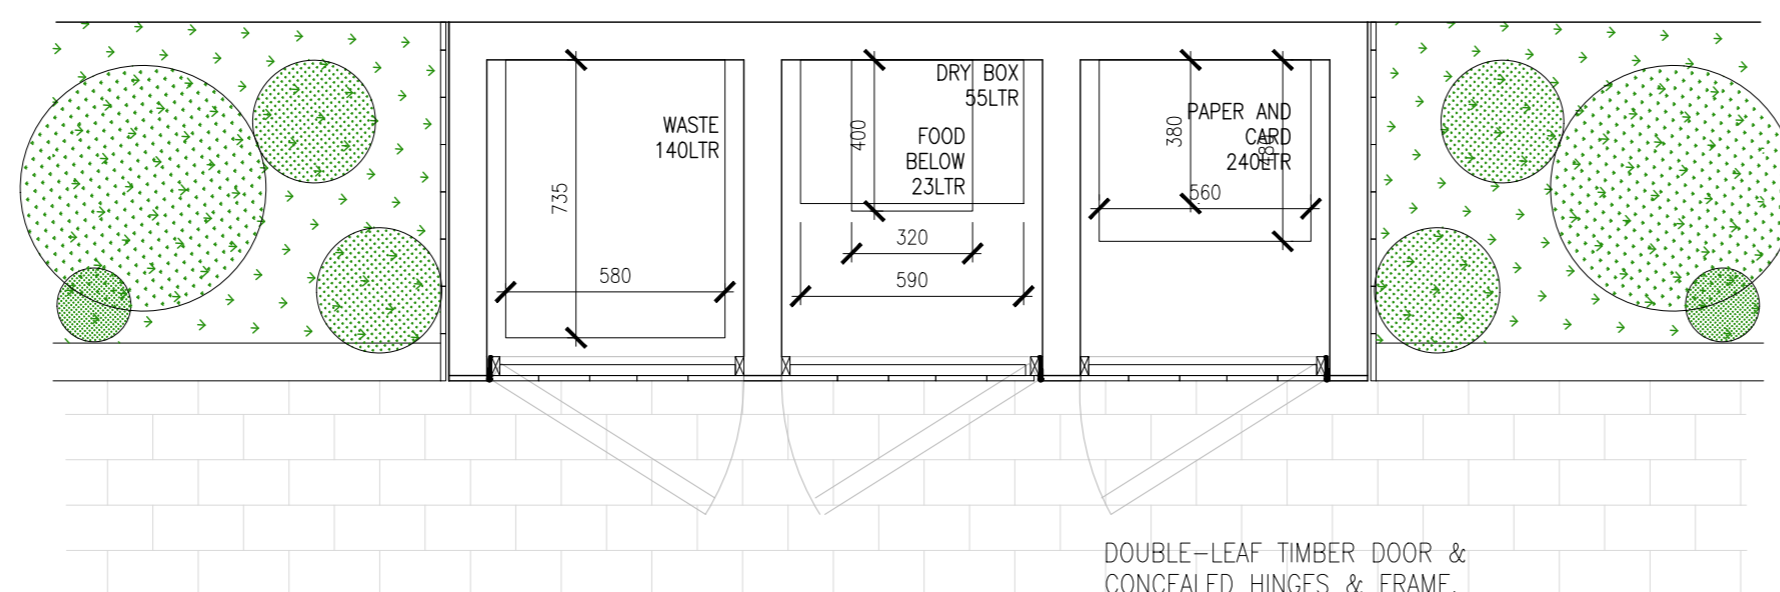

DOUBLE-LEAF TIMBER DOOR & CONCEALED HINGES & FRAME, OUTWARD OPENING. CLAD IN TREATED EUROPEAN OAK. TIMBER CLADDING TO ALL SIDES AND DOORS

SCALE :

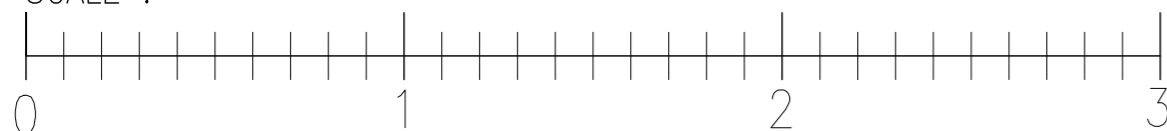

NOTE : BIN STORES FOR HOUSE 01 AND HOUSE 02 ARE THE SAME