



NOTES:

Hatching indicates partitions doors and fittings to be removed
Extent of alterations

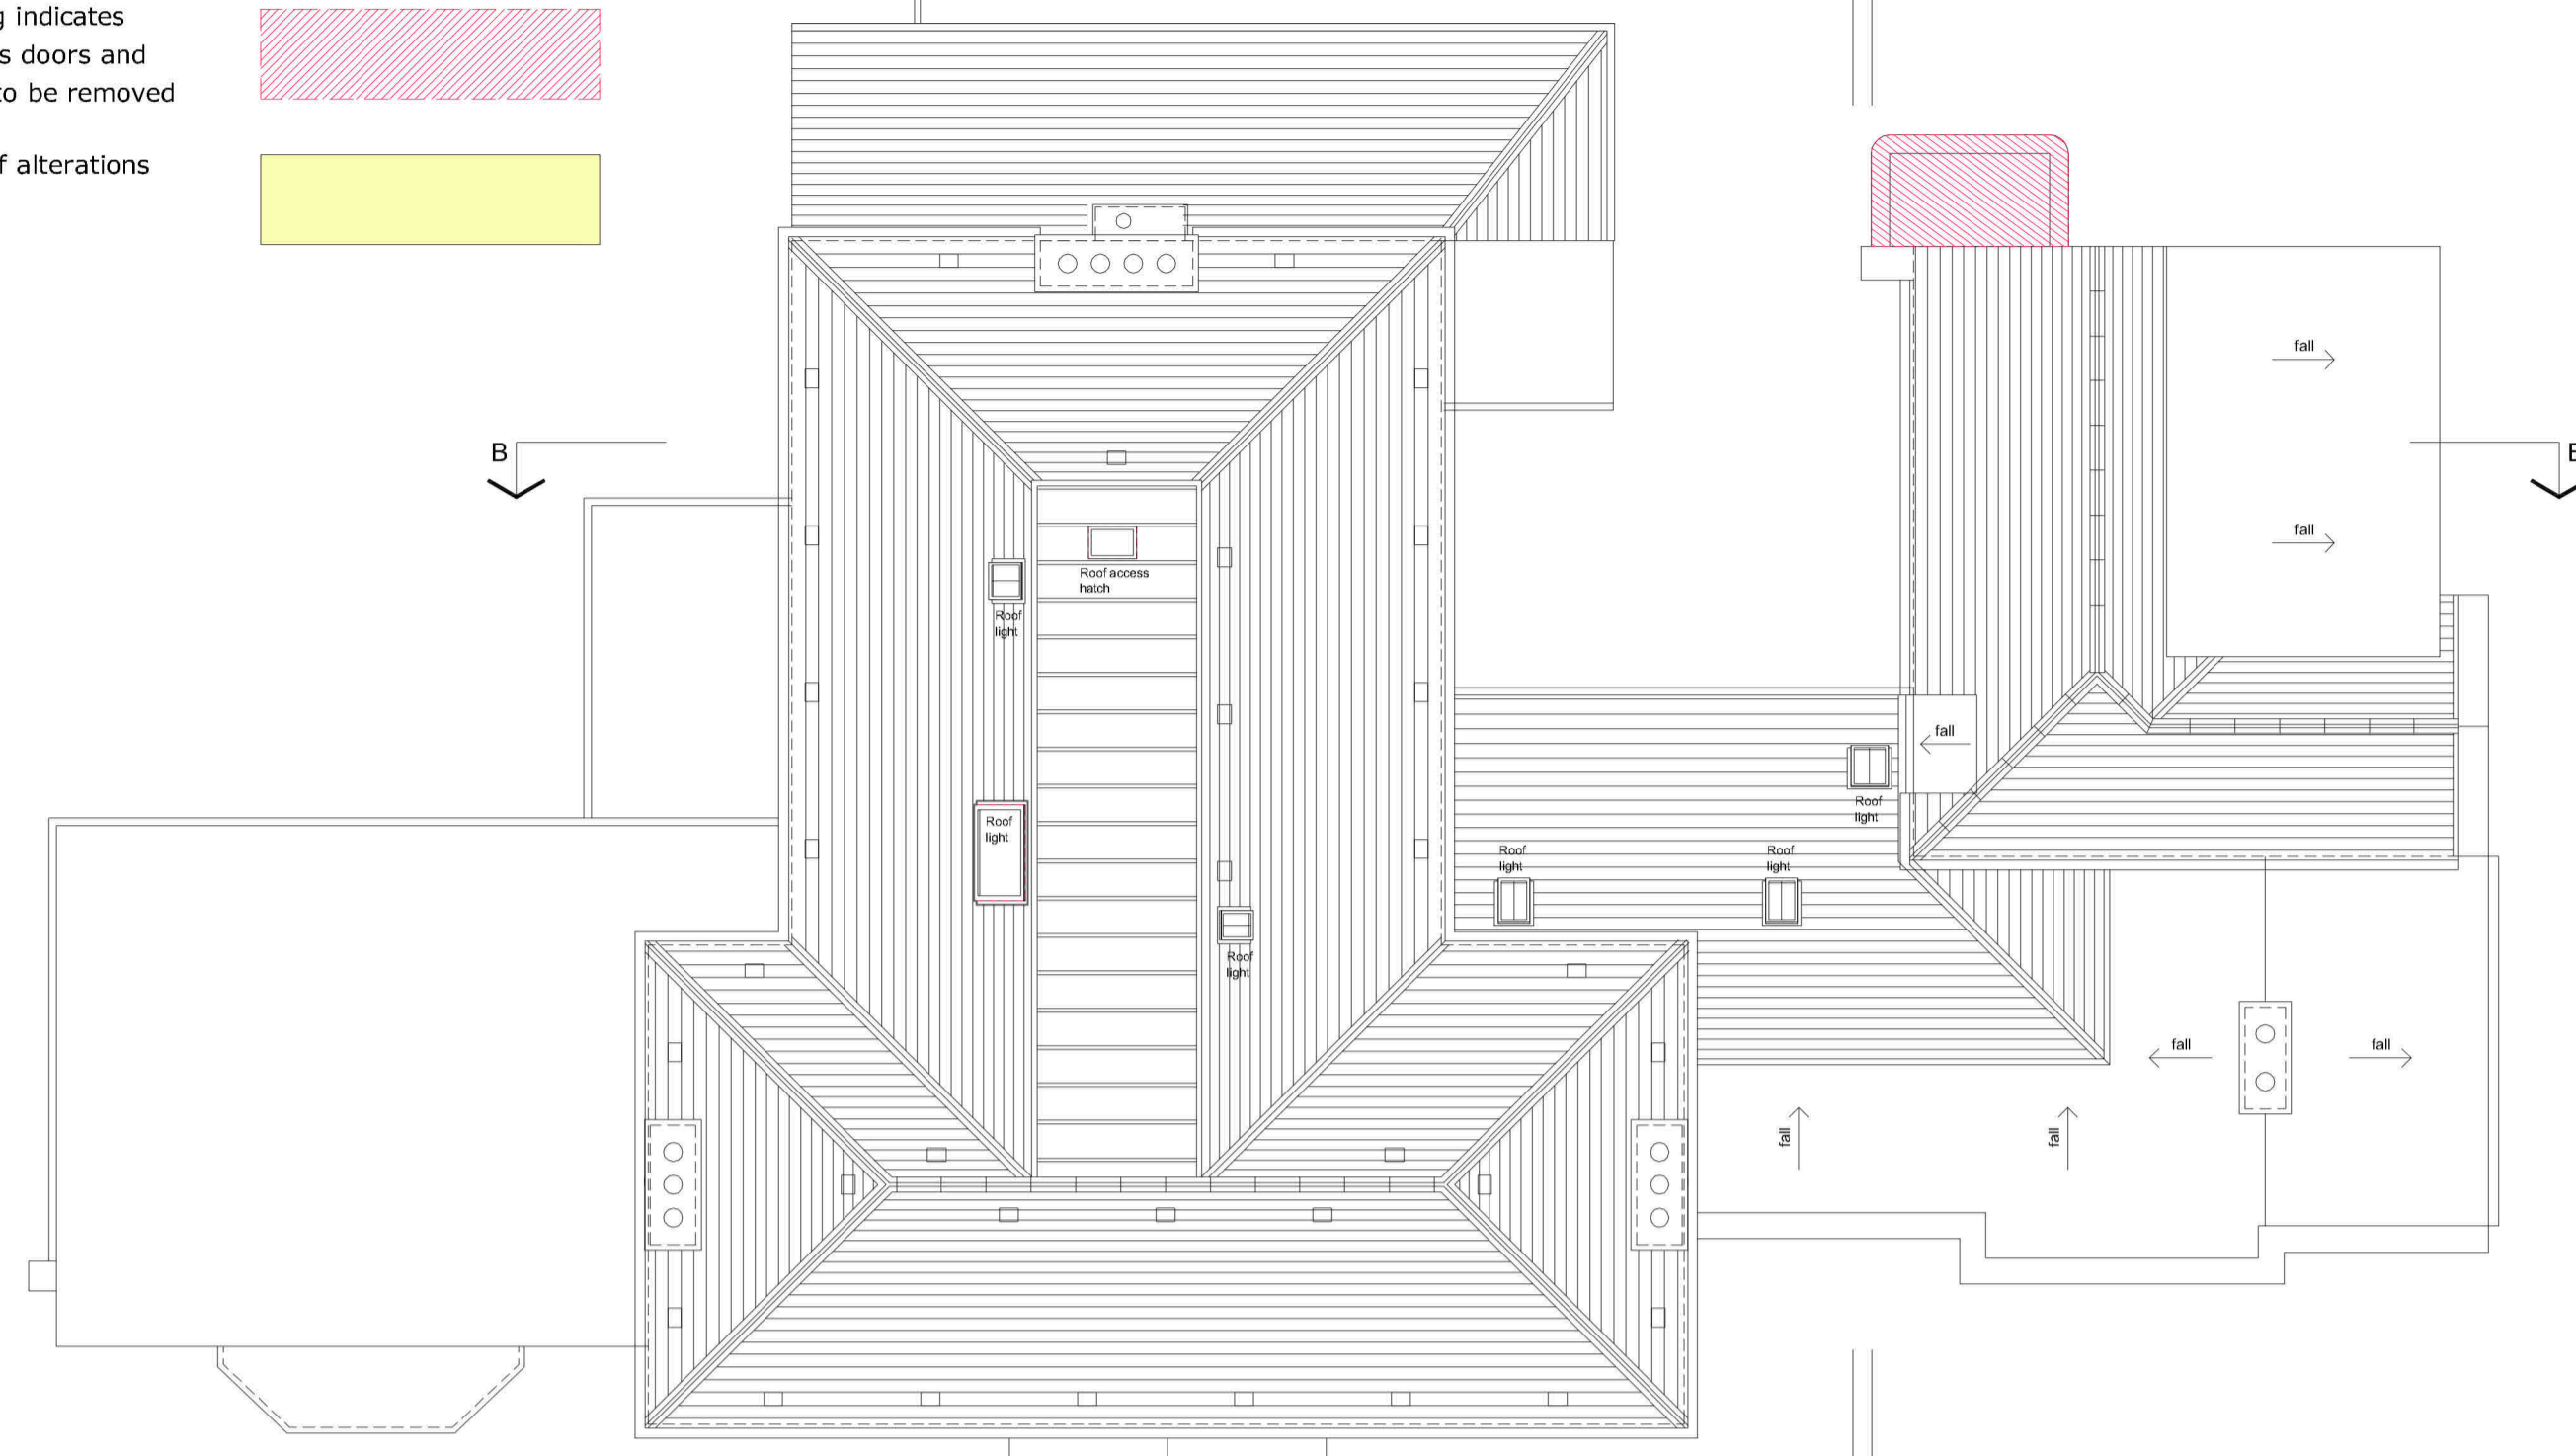


EXISTING ROOF PLAN

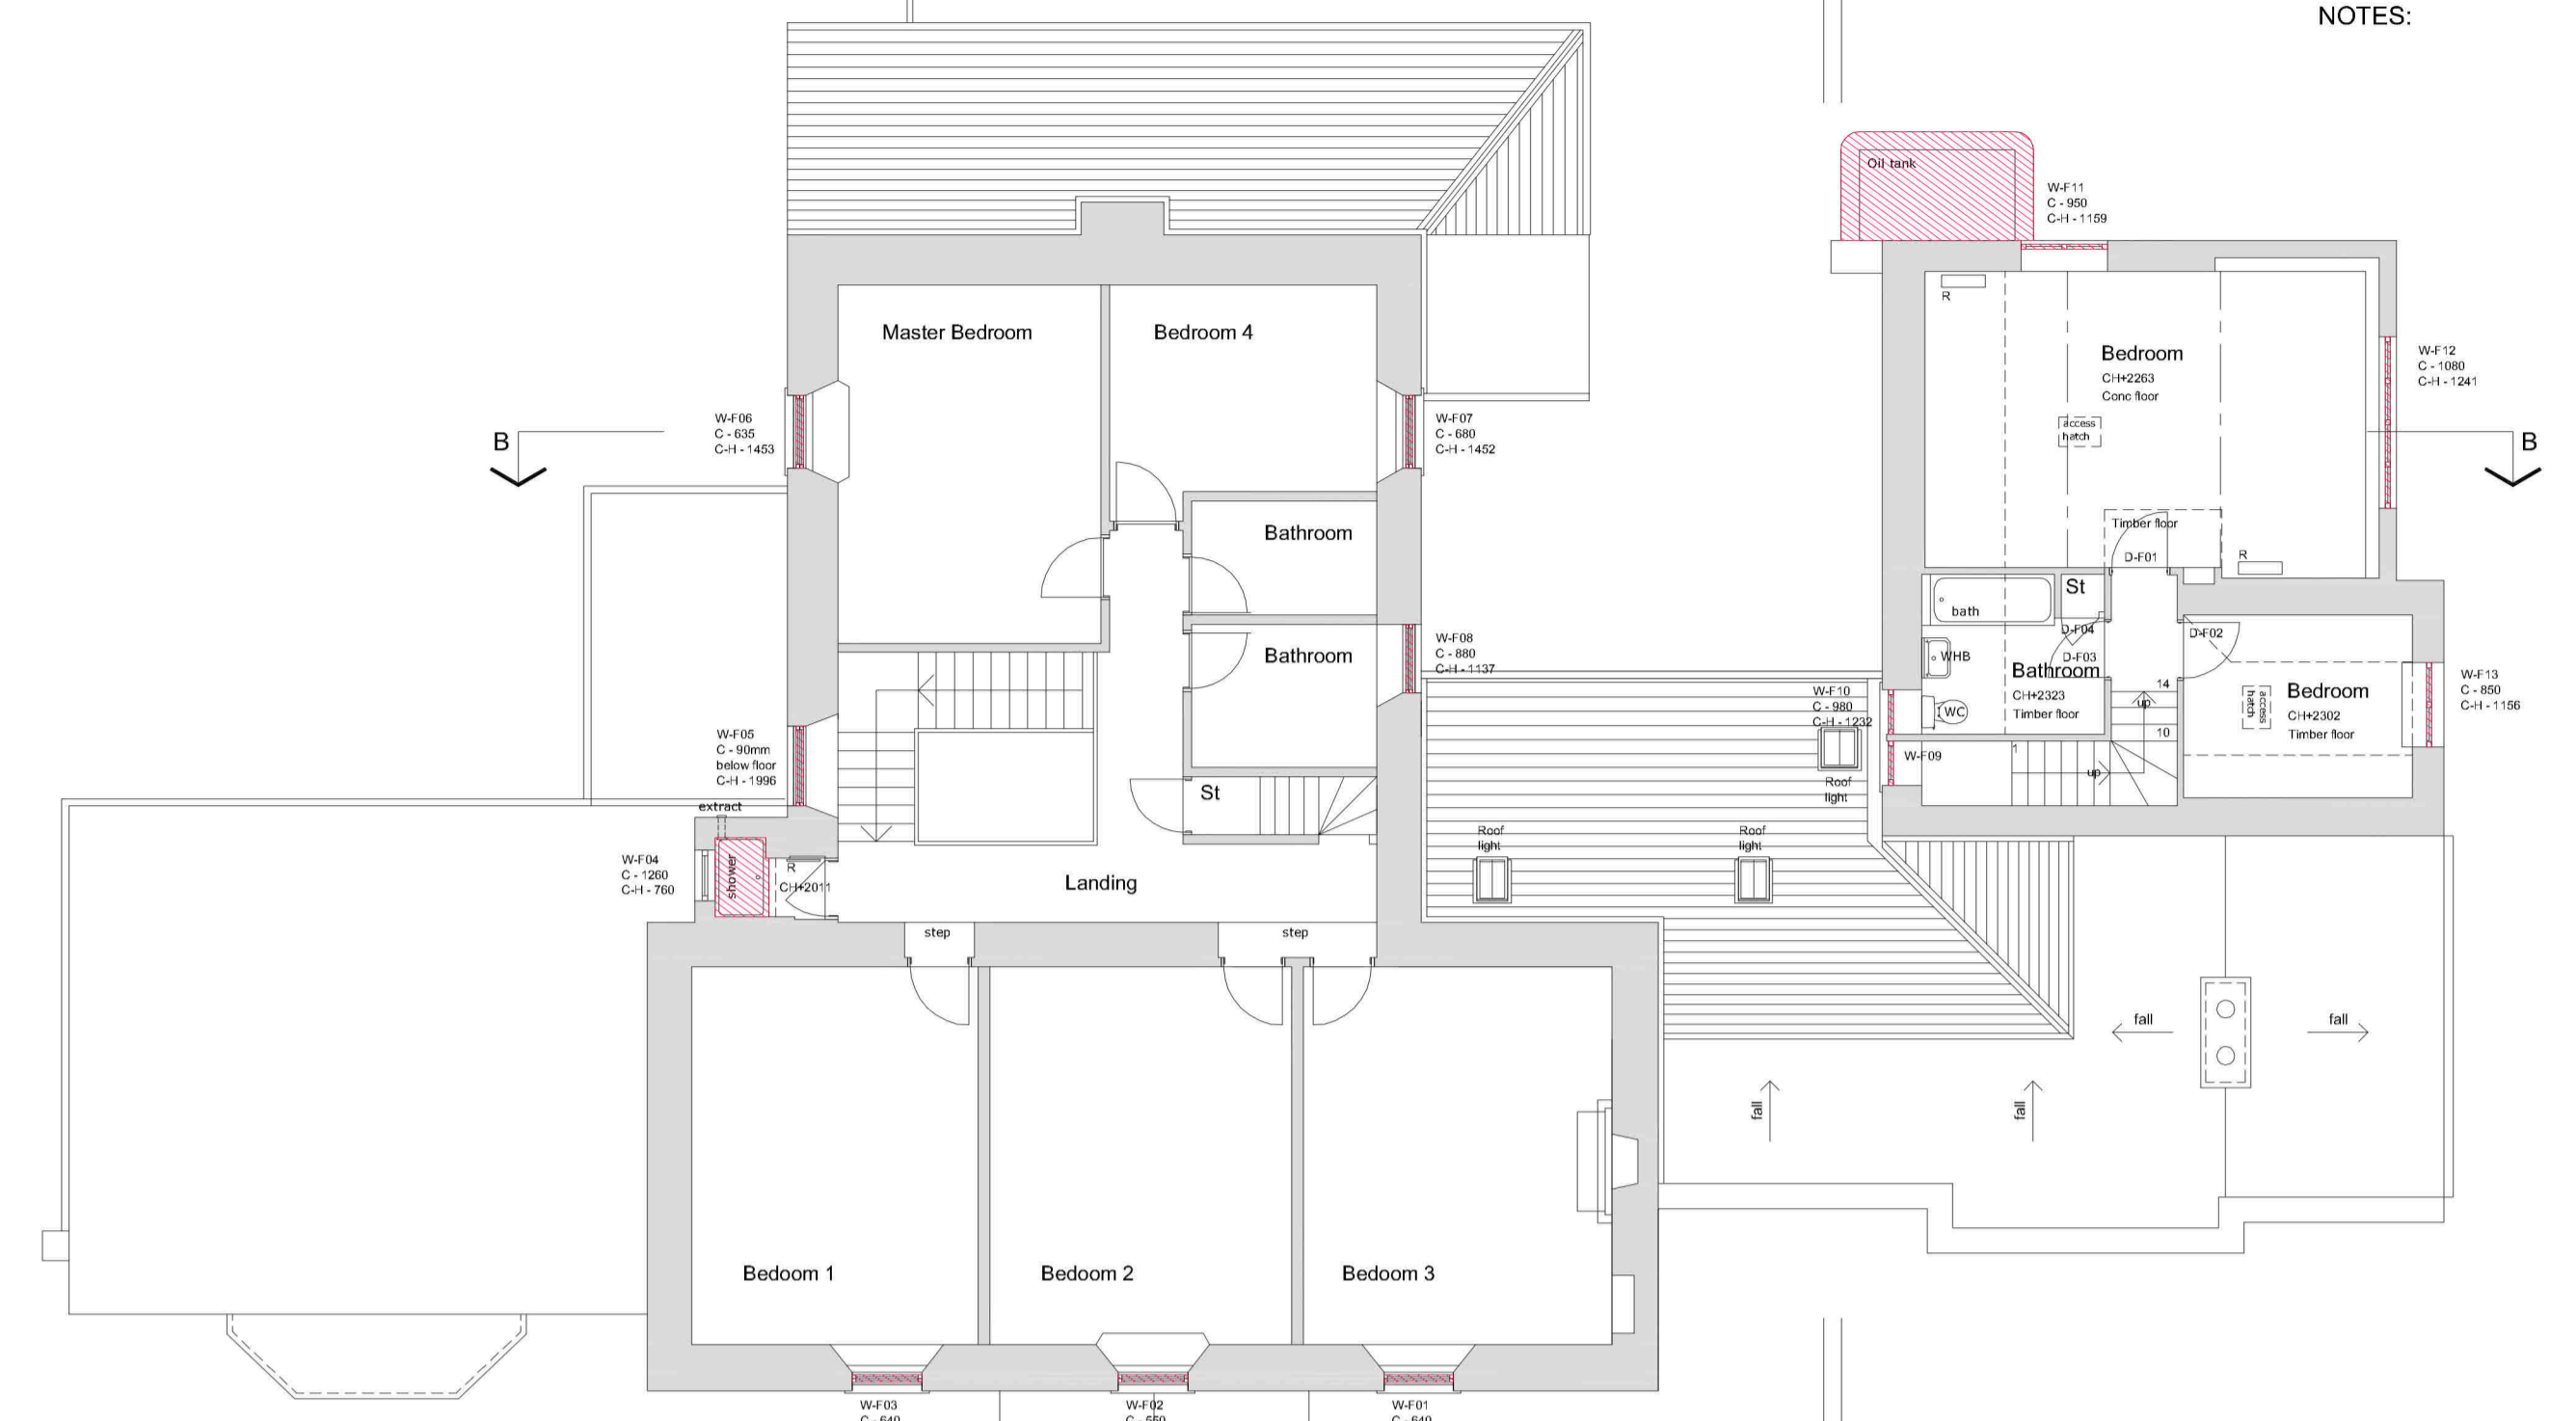


EXISTING FIRST FLOOR

This copy has been made by or with the authority of Midlothian Council pursuant to Section 47 of the Designs and Patents Act 1988. Unless that Act provides a relevant exception to copyright, the copy must not be copied without the prior permission of the copyright owner.

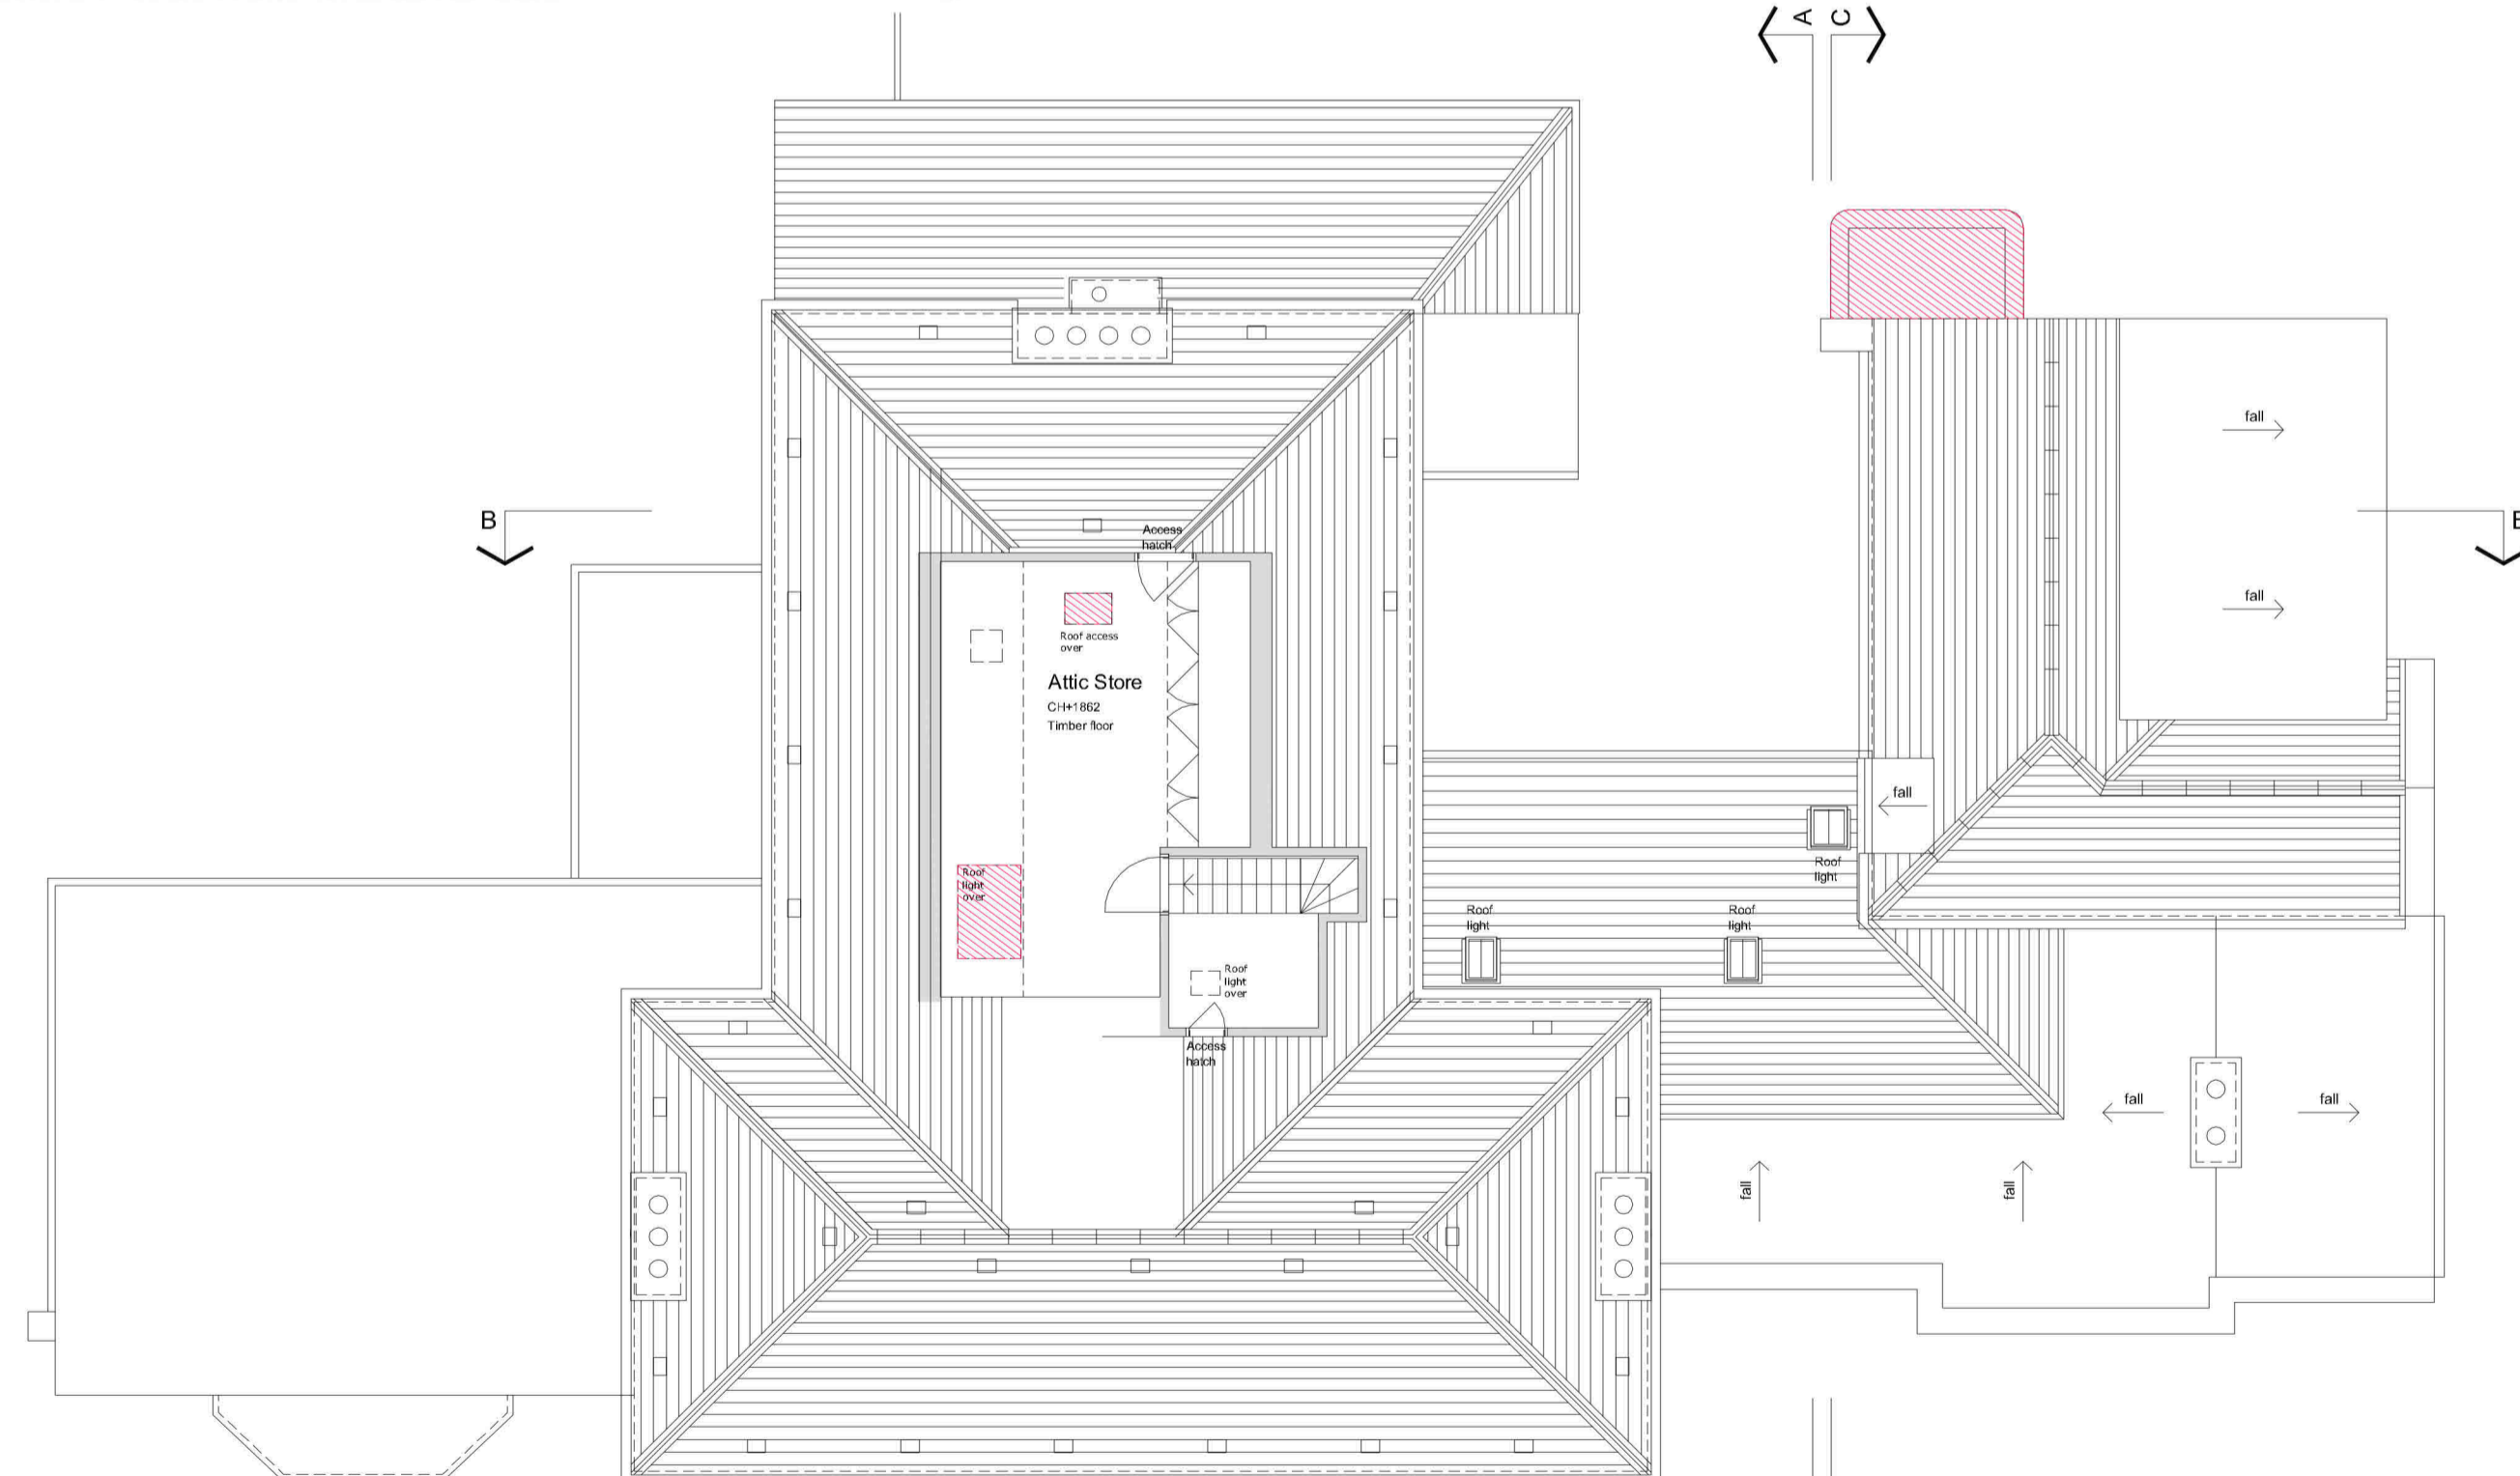

EXISTING ATTIC FLOOR

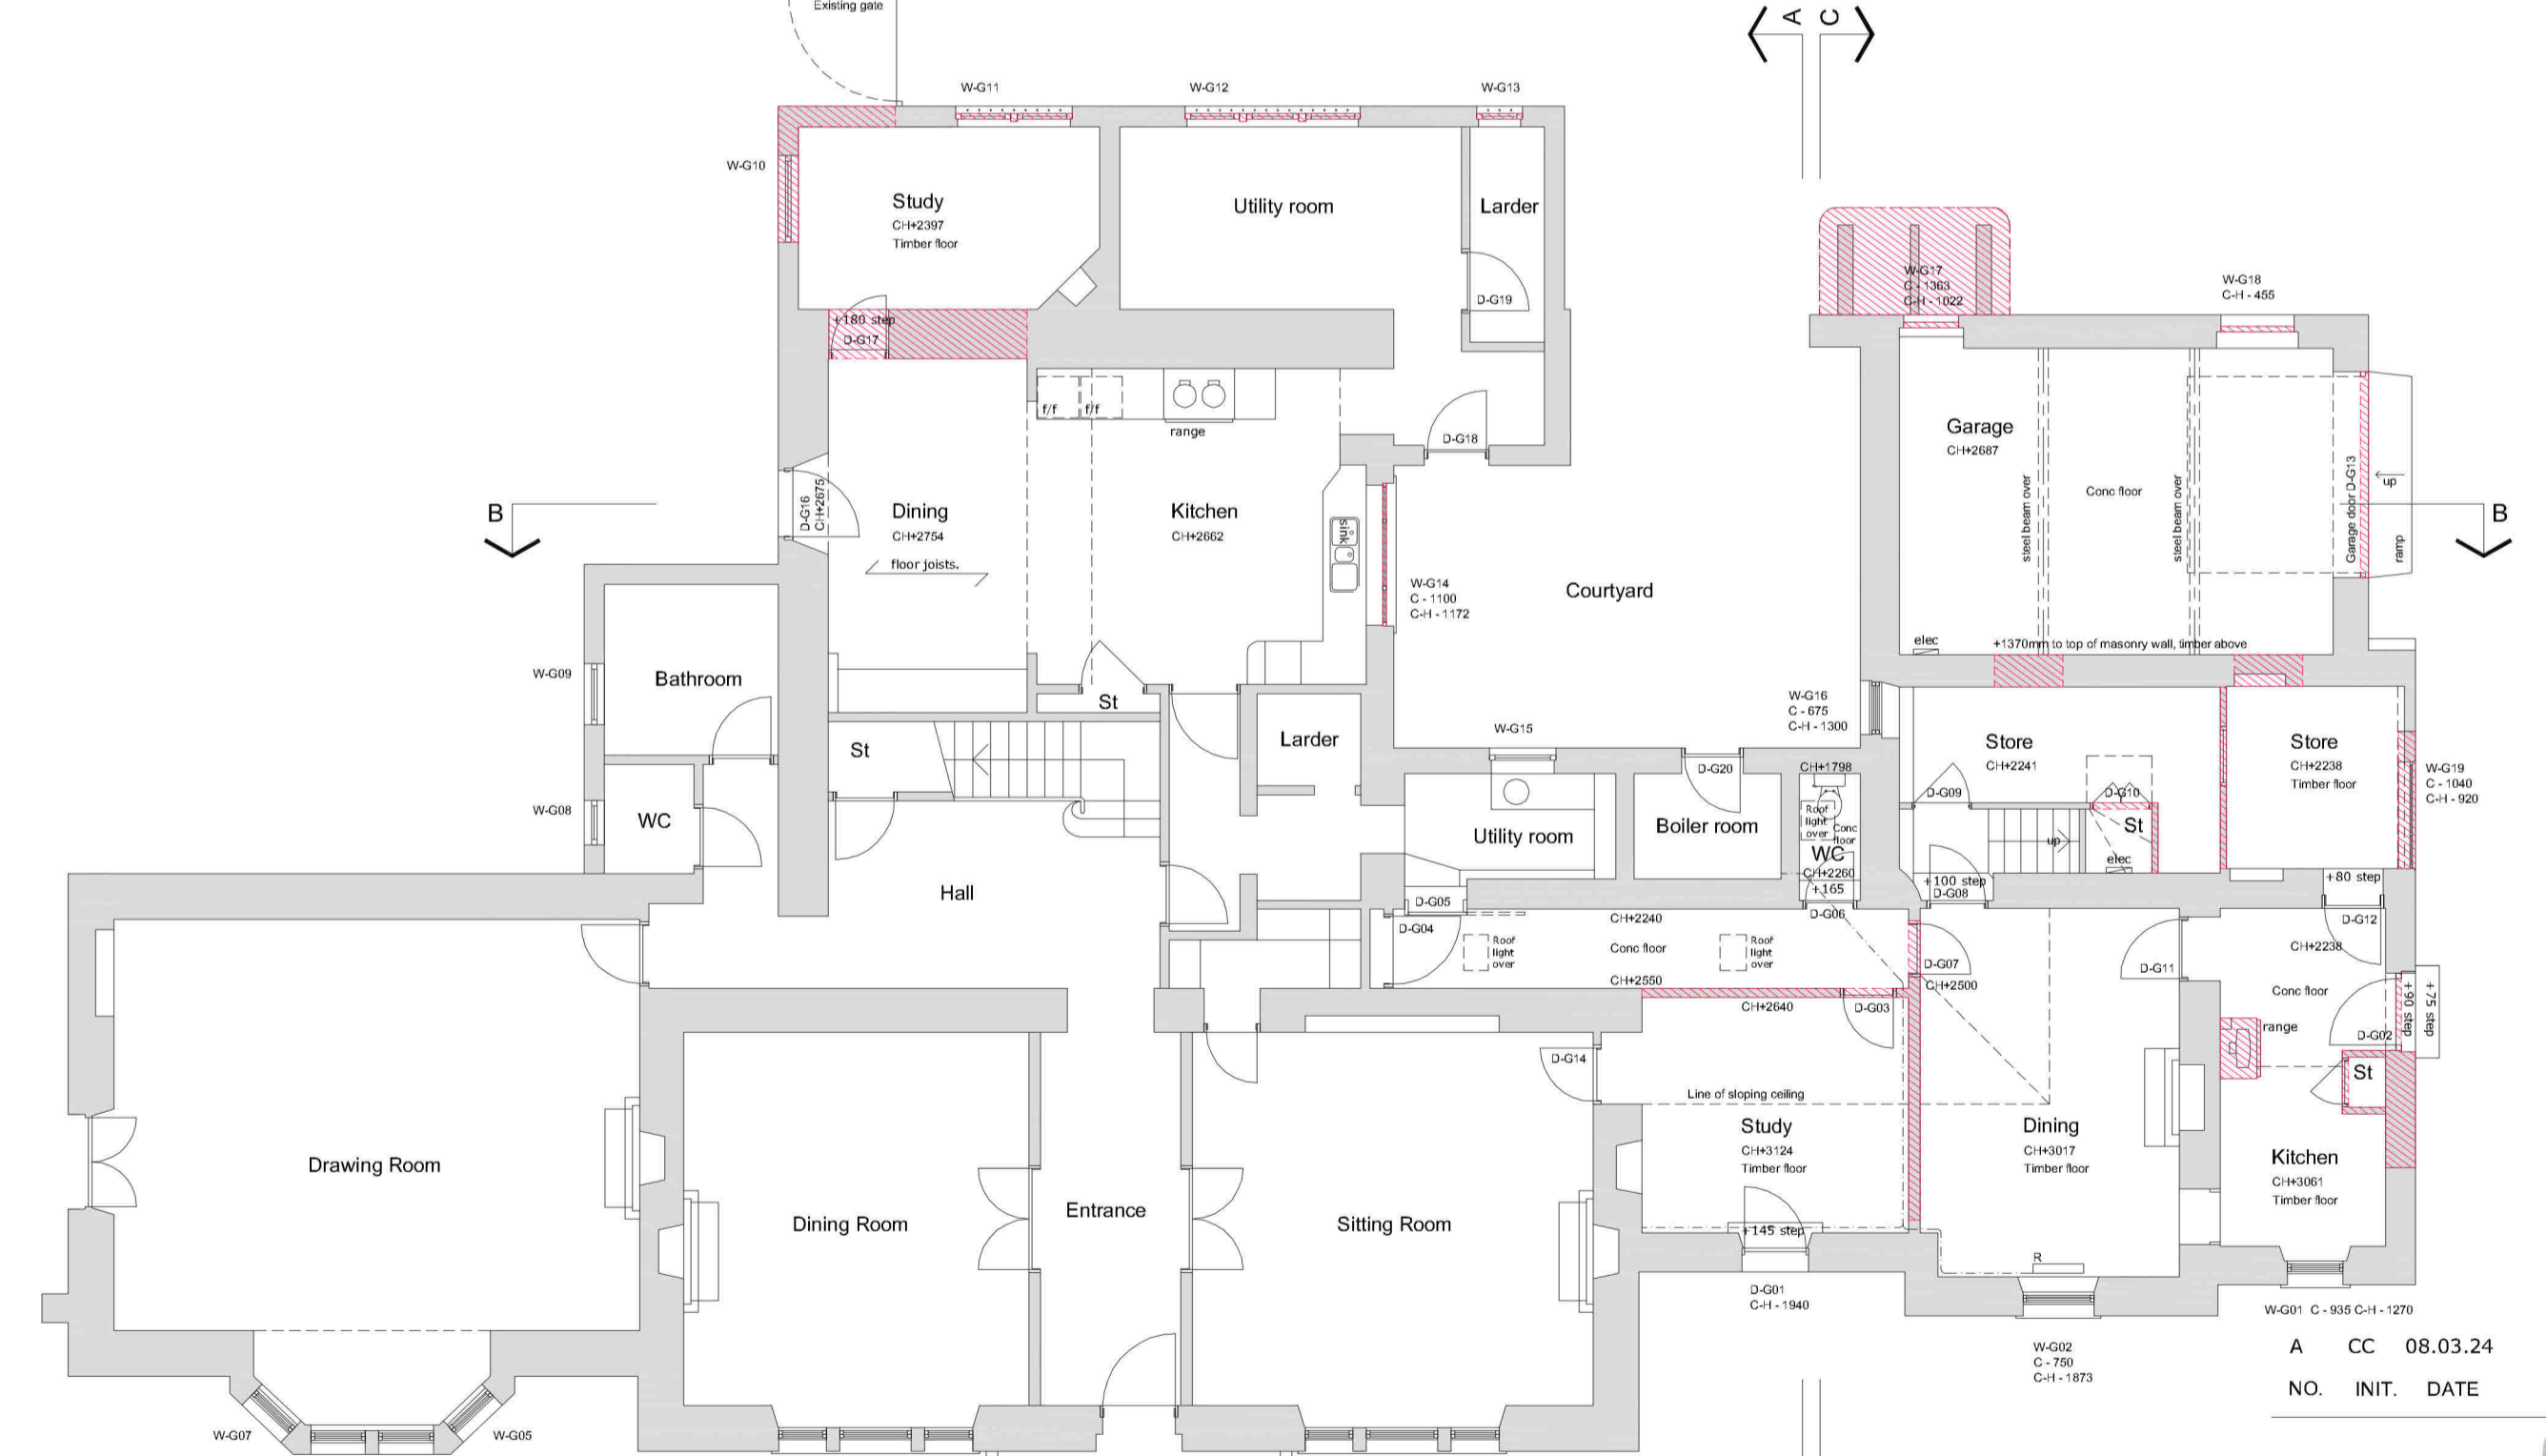

EXISTING GROUND FLOOR

EXISTING FLOOR AND ROOF PLANS
1:100 @A1



A	CC	08.03.24	Planning updates
NO.	INIT.	DATE	REVISION

www.lowcarbonstudio.org
LOW CARBON ARCHITECTURE & MASTERPLANNING
CLIENT FRANCIS KATAMBA & WANDA ADAM

PROJECT NEWLANDBURN HOUSE
ALTERATIONS TO EXISTING HOUSE
TITLE EXISTING FLOOR AND ROOF PLANS

DRAWN	CHECK	JOB No. /	Drwg No. /	Rev
CC	DATE	2311 / 110 / A		
1:100@A1	FEB 24			